


PROPOSED ELEVATIONS

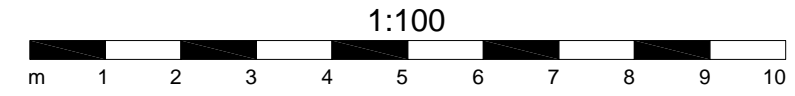


NOTES.
 THIS DRAWING IS COPYRIGHT.
 THE DRAWING IS NOT TO BE USED FOR CONSTRUCTION UNLESS MARKED 'FOR CONSTRUCTION'
 THE CONTRACTOR IS RESPONSIBLE FOR ALL DIMENSIONS AND THE CORRECT SETTING OUT ON SITE. ONLY FIGURED DIMENSIONS ARE TO BE USED, IF IN DOUBT ASK.
 ALL MATERIALS AND WORKMANSHIP TO COMPLY WITH THE CURRENT BRITISH STANDARDS AND CODES OF PRACTICE.

No. 142-146 No. 140 Application Site No. 136 No. 134



SOUTH (FRONT) ELEVATION

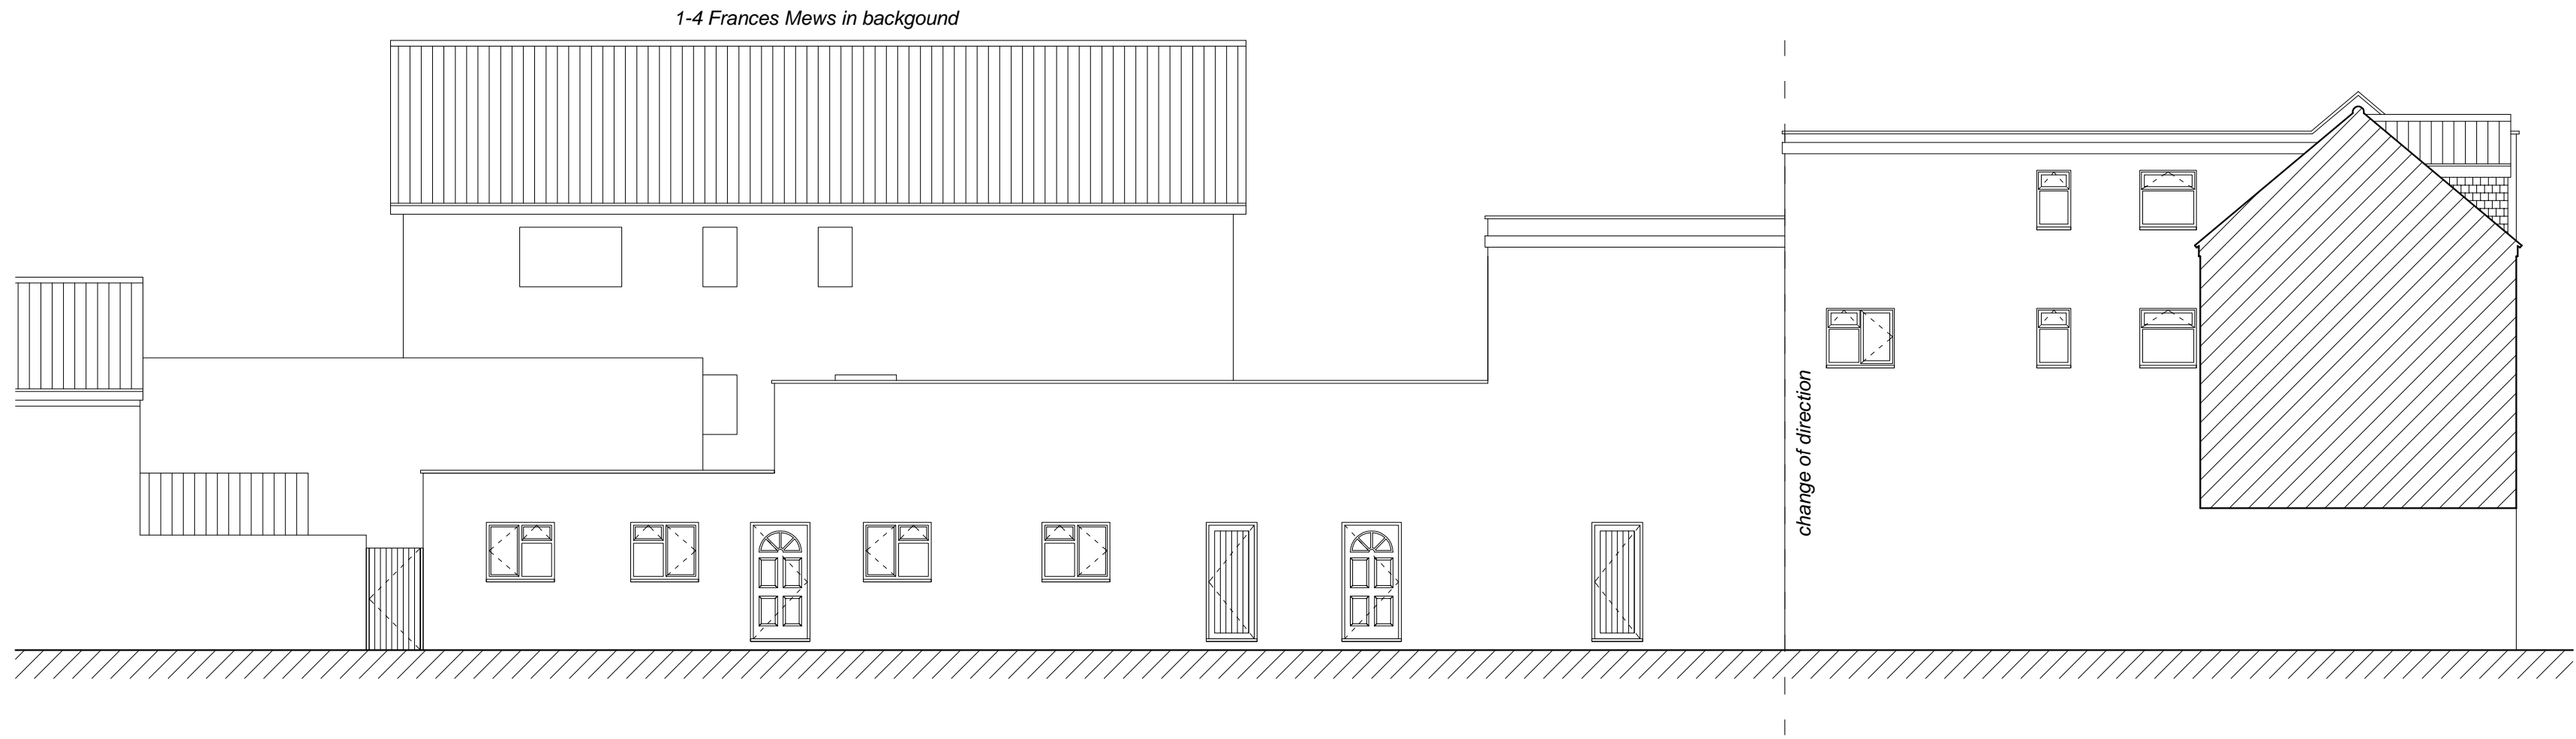

WEST (SECTIONAL SIDE) ELEVATION

Rev	Date	Description
<p>P.J.Orchard B Arch RIBA Chartered Architect 9 West Hill Gardens Portishead North Somerset BS20 6LJ Tel /Fax: 01275 847 190</p>		
<p>Project</p> <p>138 EAST STREET BEDMINSTER BRISTOL BS3 4ET</p>		
<p>Drawing Title</p> <p>CHANGE OF USE OF REAR STORAGE TO 1 NO FLAT WITH 2 NO OVER ARCADE</p> <p>PROPOSED ELEVATIONS</p>		
<p>Scale</p> <p>1:100@A2</p>		<p>Job Number</p> <p>.</p>
<p>Date</p> <p>02.06.2021</p>		<p>Drawing Number</p> <p>PL11</p>
<p>Drawn</p> <p>PB</p>	<p>Checked</p> <p>PJO</p>	