


# EXISTING ELEVATIONS

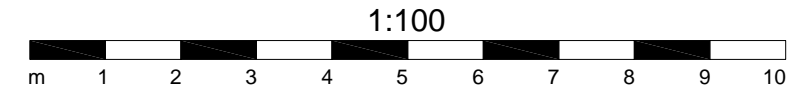


NOTES.  
 THIS DRAWING IS COPYRIGHT.  
 THE DRAWING IS NOT TO BE USED FOR CONSTRUCTION UNLESS MARKED 'FOR CONSTRUCTION'  
 THE CONTRACTOR IS RESPONSIBLE FOR ALL DIMENSIONS AND THE CORRECT SETTING OUT ON SITE. ONLY FIGURED DIMENSIONS ARE TO BE USED, IF IN DOUBT ASK.  
 ALL MATERIALS AND WORKMANSHIP TO COMPLY WITH THE CURRENT BRITISH STANDARDS AND CODES OF PRACTICE.

No. 142-146      No. 140      Application Site      No. 136      No. 134



SOUTH (FRONT) ELEVATION

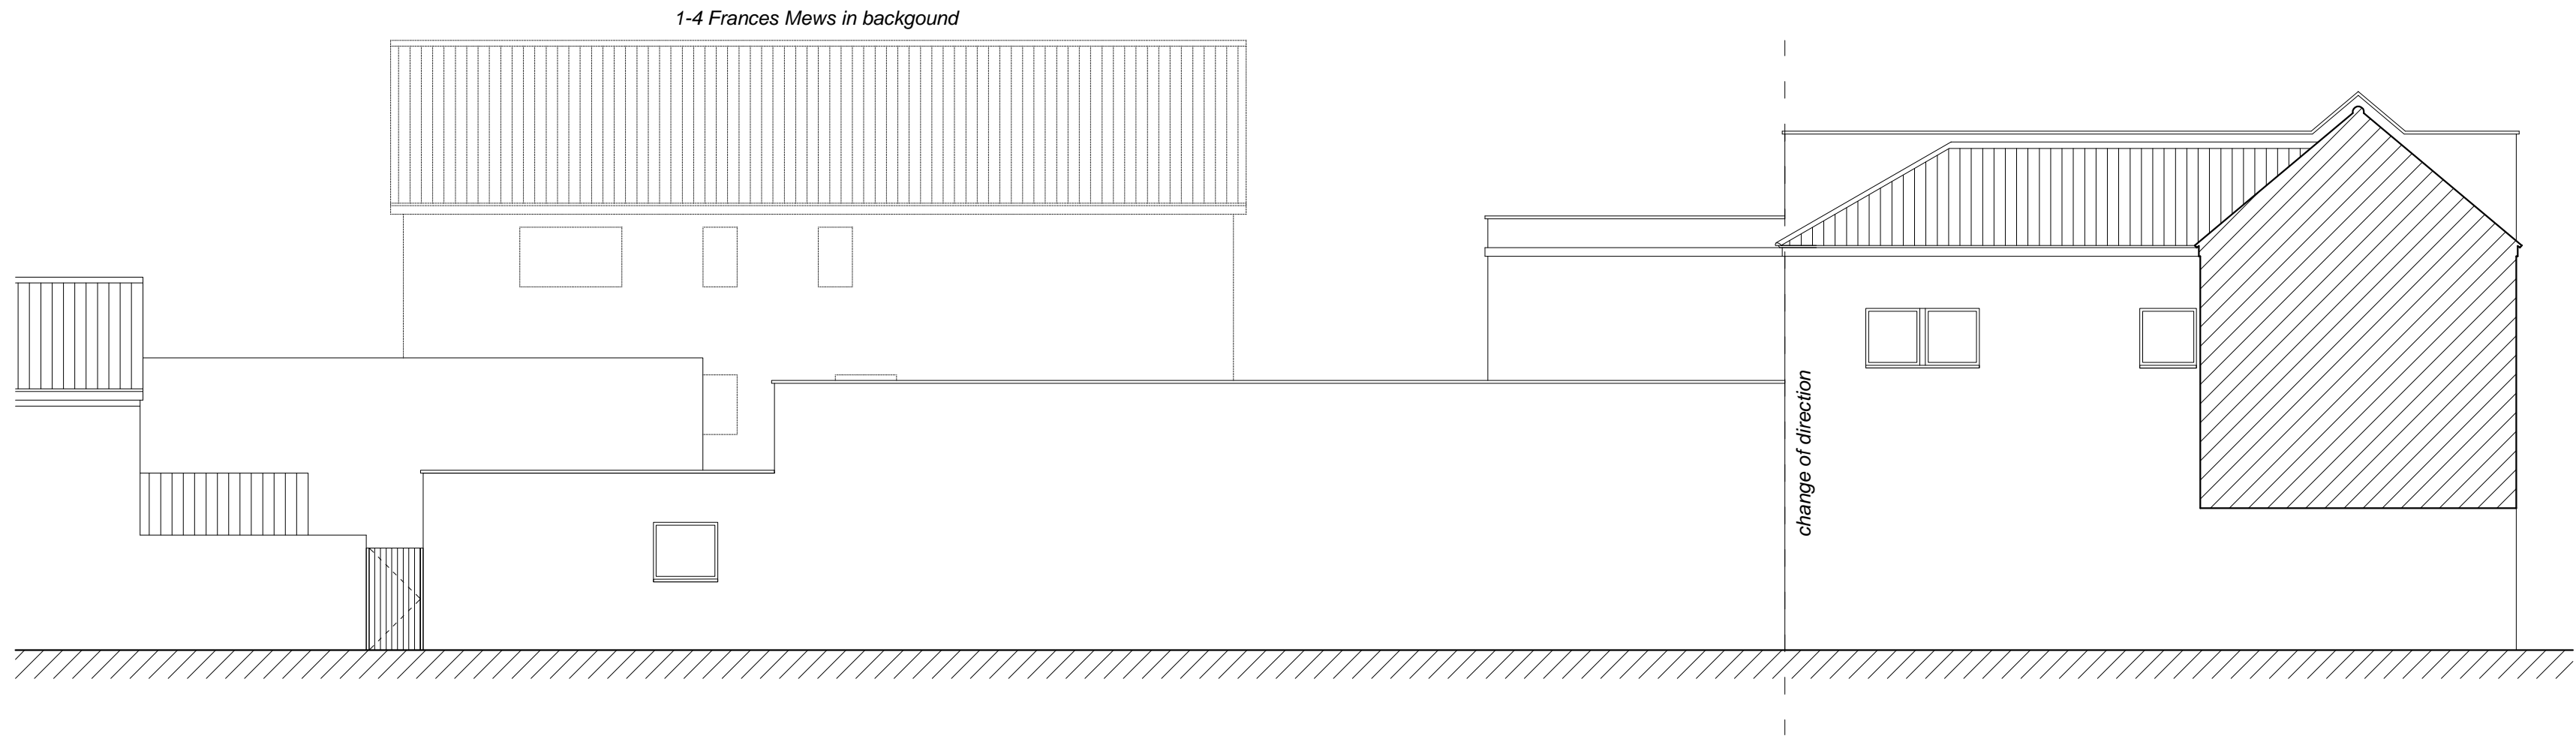

WEST (SECTIONAL SIDE) ELEVATION

Rev	Date	Description
<p><b>P.J.Orchard</b> B Arch RIBA                  Chartered Architect                  9 West Hill Gardens                  Portishead                  North Somerset                  BS20 6LJ                  Tel /Fax: 01275 847 190</p>		
<p>Project  <b>138 EAST STREET                  BEDMINSTER                  BRISTOL                  BS3 4ET</b></p>		
<p>Drawing Title  <b>CHANGE OF USE OF REAR                  STORAGE TO 1 NO FLAT                  WITH 2 NO OVER ARCADE</b>                  EXISTING ELEVATIONS</p>		
Scale	Job Number	
1:100@A2	.	
Date	Drawing Number	
02.06.2021	PL09	
Drawn	Checked	
PB	PJO	