


Garage door accessed via side of property

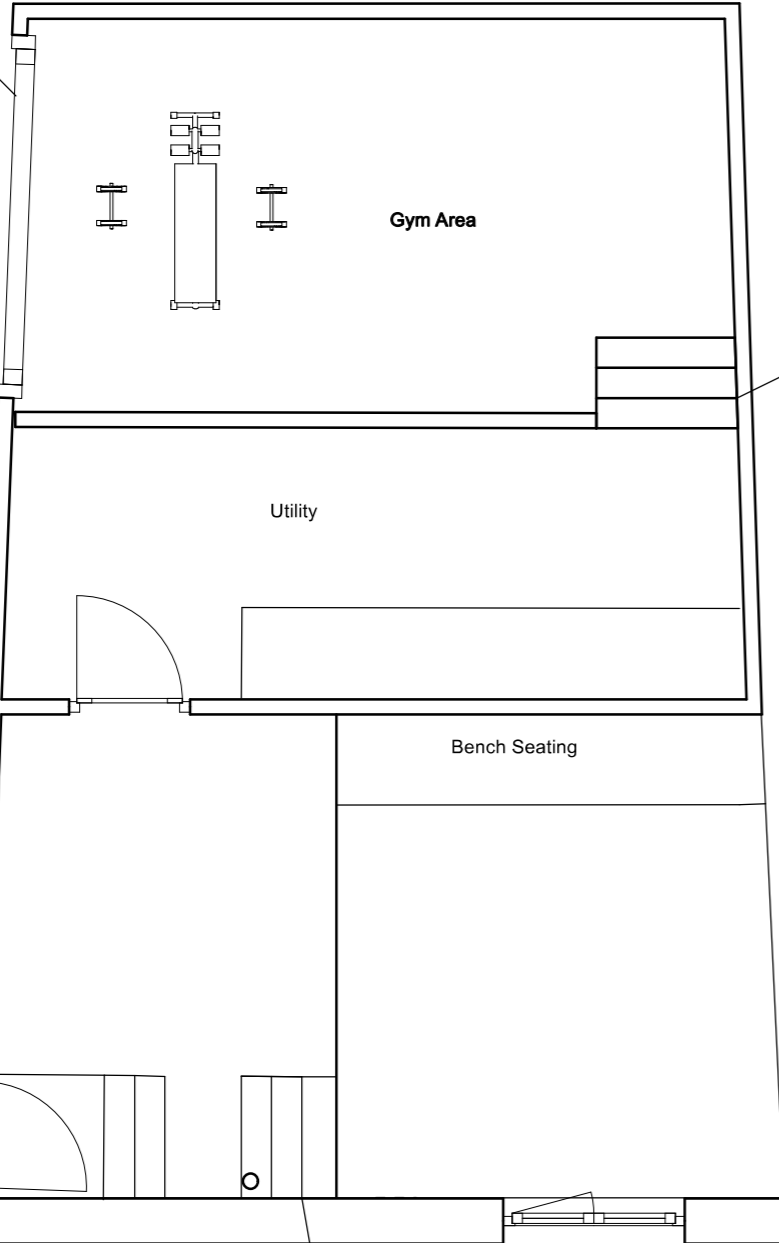

Gym Area

Steps down to lower gym area accessed via utility room

Extractor Fan

Utility


Bench Seating

Side Access Gate

Back Patio Doors

Steps to lower garden area & side access

Sedum Roof
Roof Height to be increased over the utility to increase the internal ceiling height

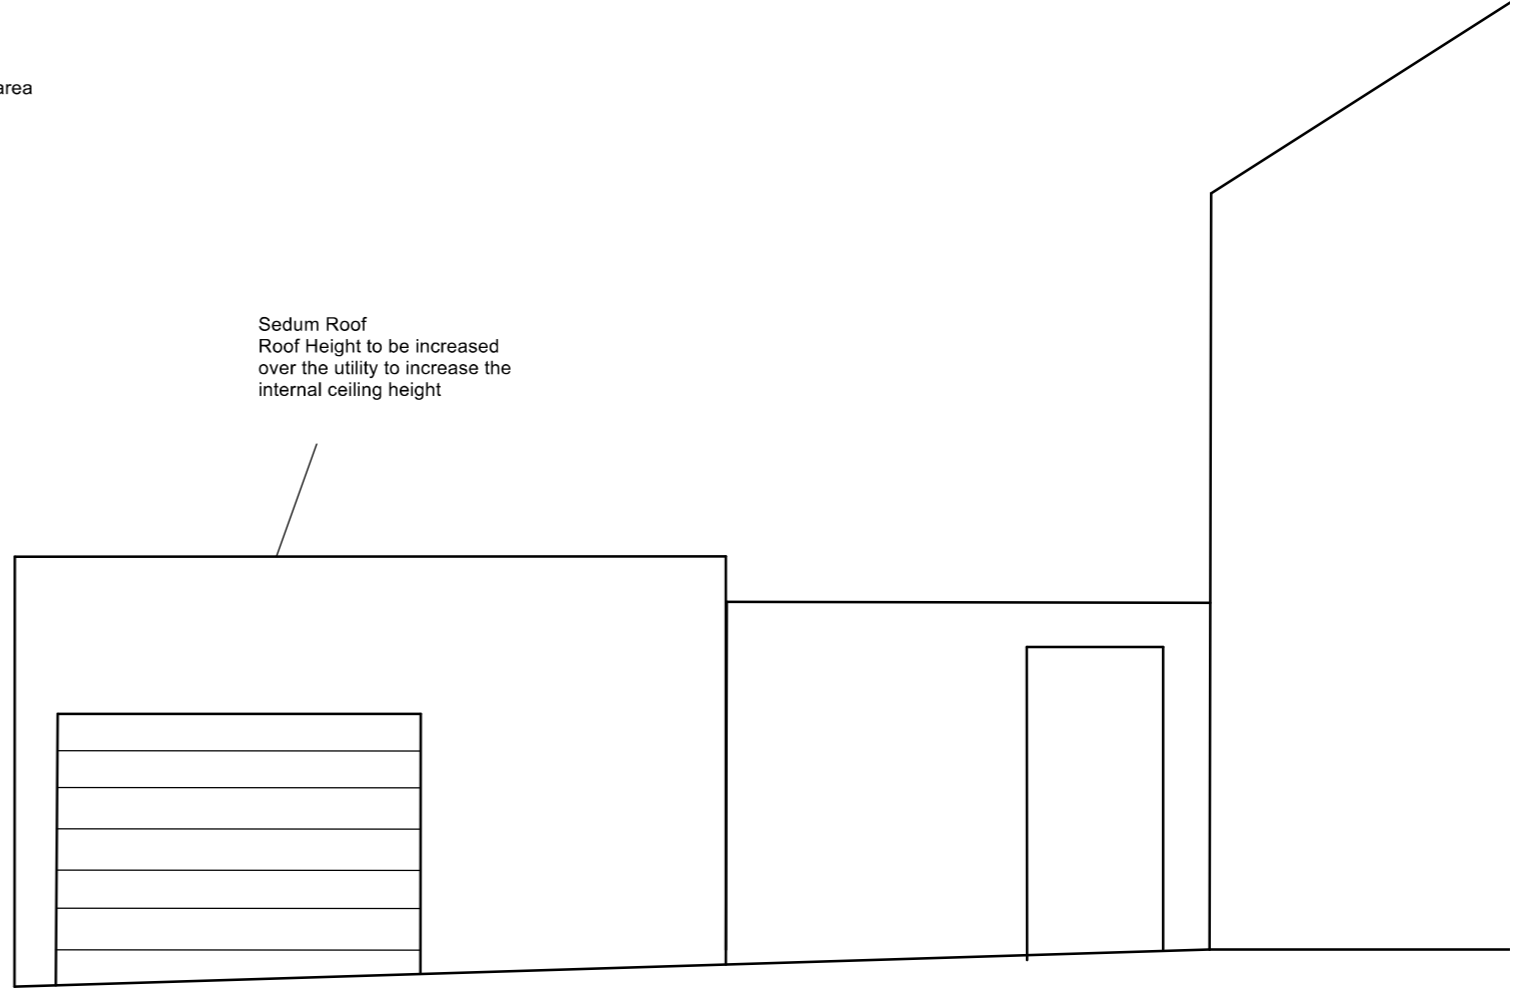

Drawing title:
Garage Conversion

Client:
Peter House
48 Avon Park
Bristol
BS5 9RS

Scale: 1:50
Dwg. no. AP001-21

Date created: 10/06/2021