


1 Ground Floor Plan - Existing
Scale: 1mm : 100mm




4 Front Elevation - Existing
Scale: 1mm : 100mm




5 Rear Elevation - Existing
Scale: 1mm : 100mm

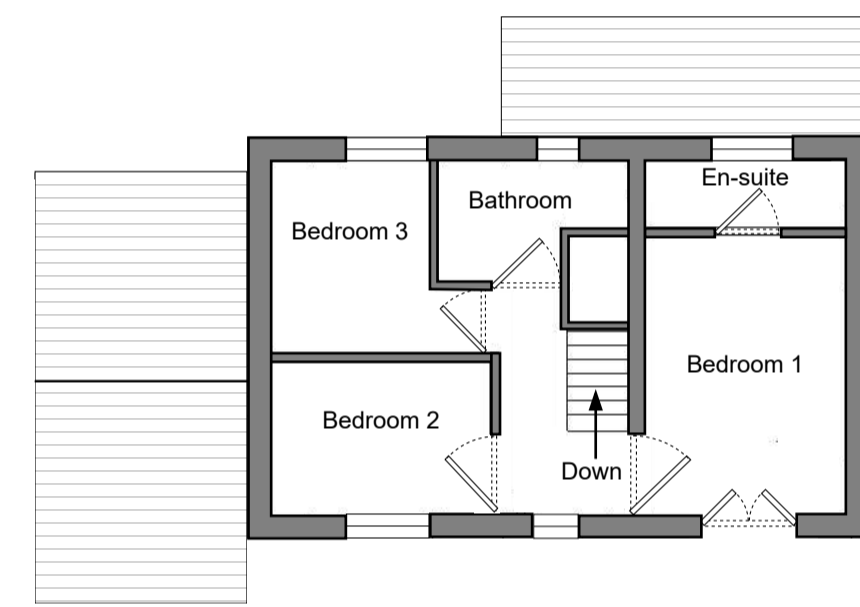


2 First Floor Plan - Existing
Scale: 1mm : 100mm

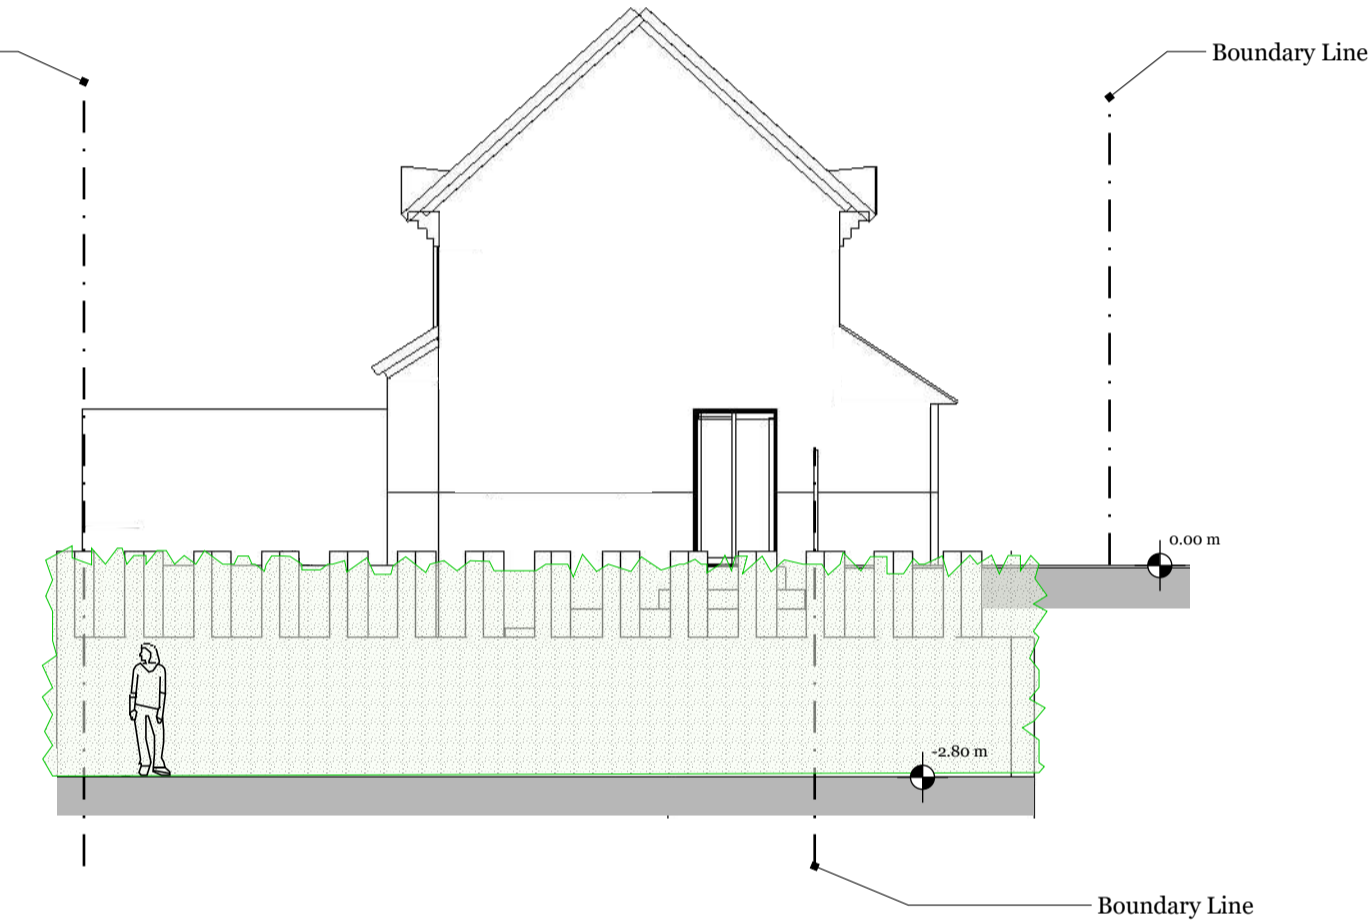

6 South Elevation - Original
Scale: 1mm : 100mm

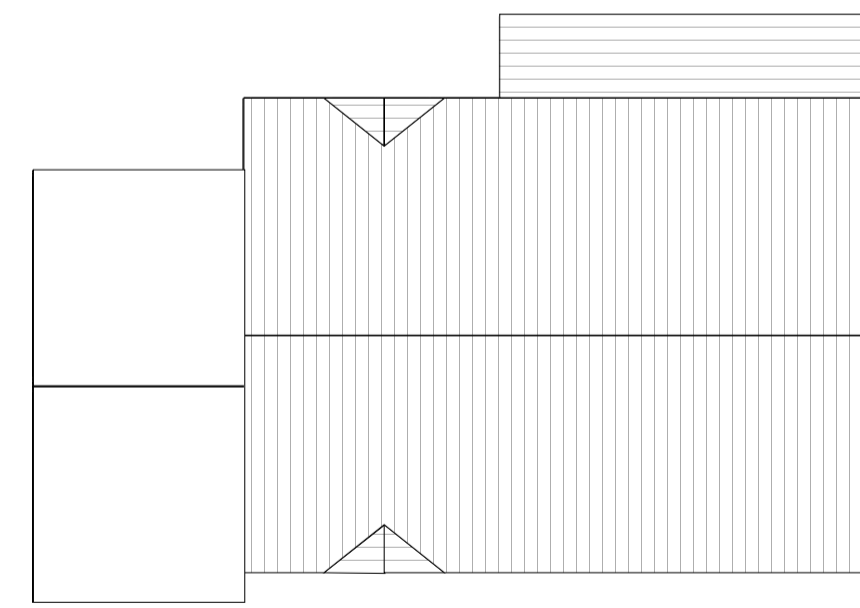

3 Roof Plan - Existing
Scale: 1mm : 100mm

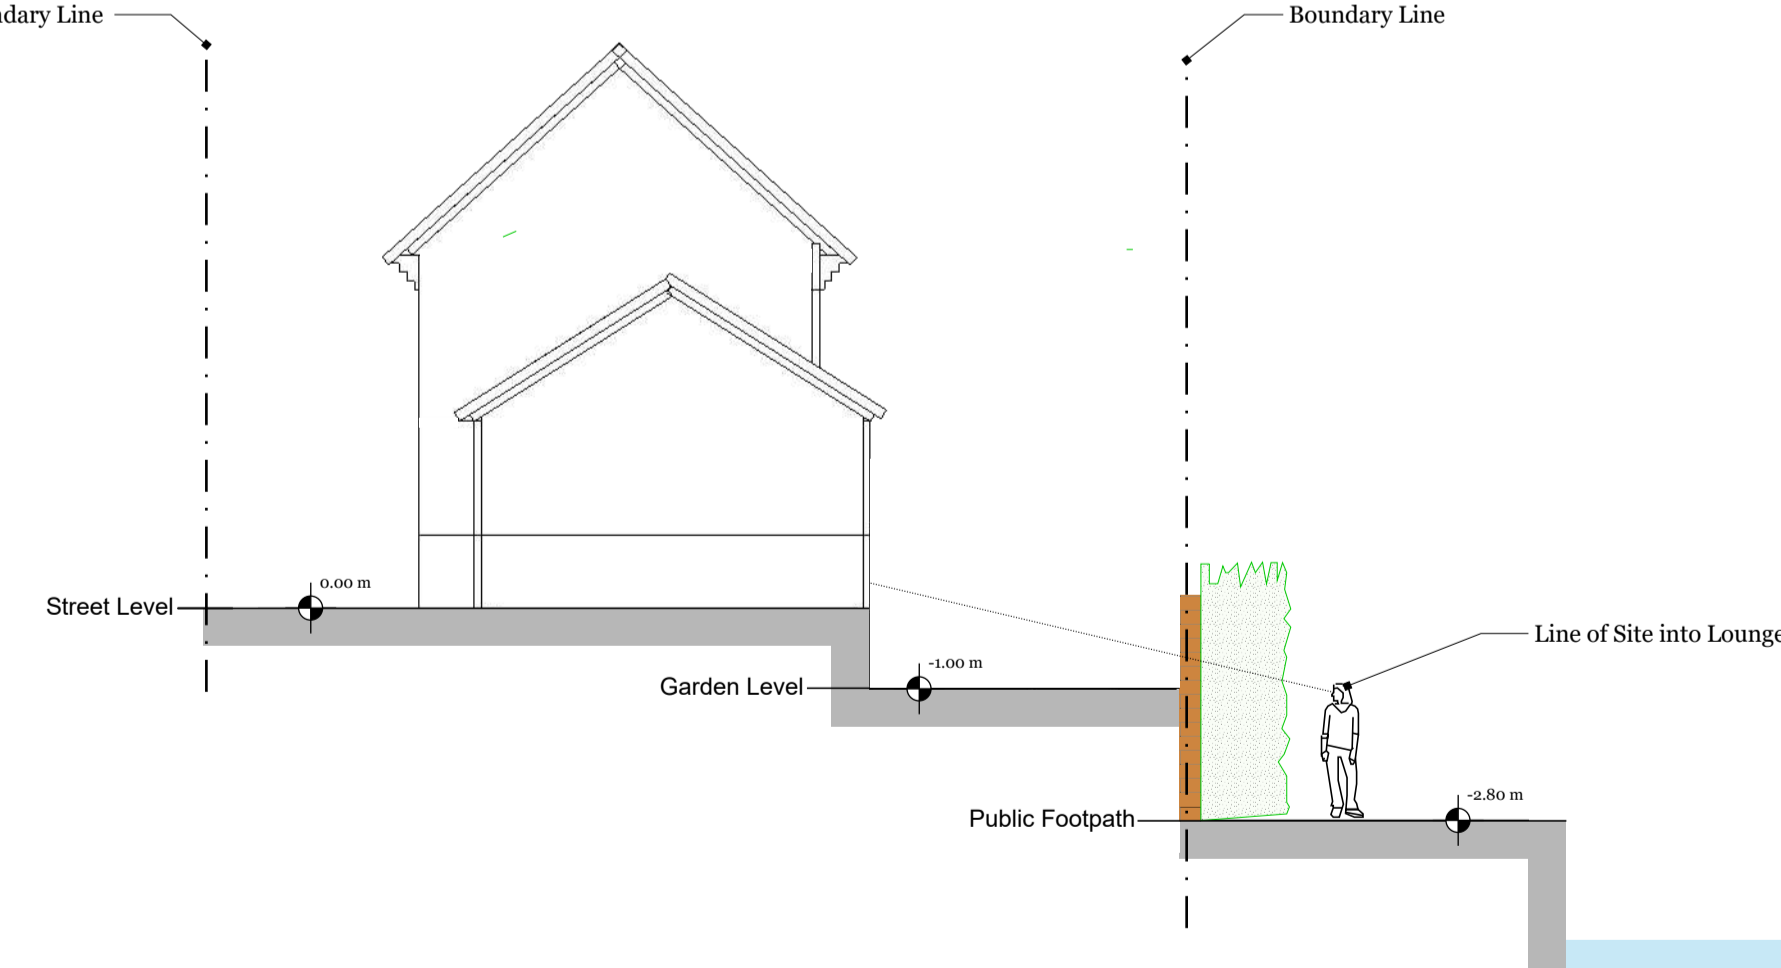

7 Section A-A - Existing
Scale: 1mm : 100mm

REVISIONS

DD/MM/YY	REMARKS
1 10 /06 /21	Issue 01 for Planning Submission
2 -- /-- /--	...
3 -- /-- /--	...
4 -- /-- /--	...
5 -- /-- /--	...