



Existing Block Plan

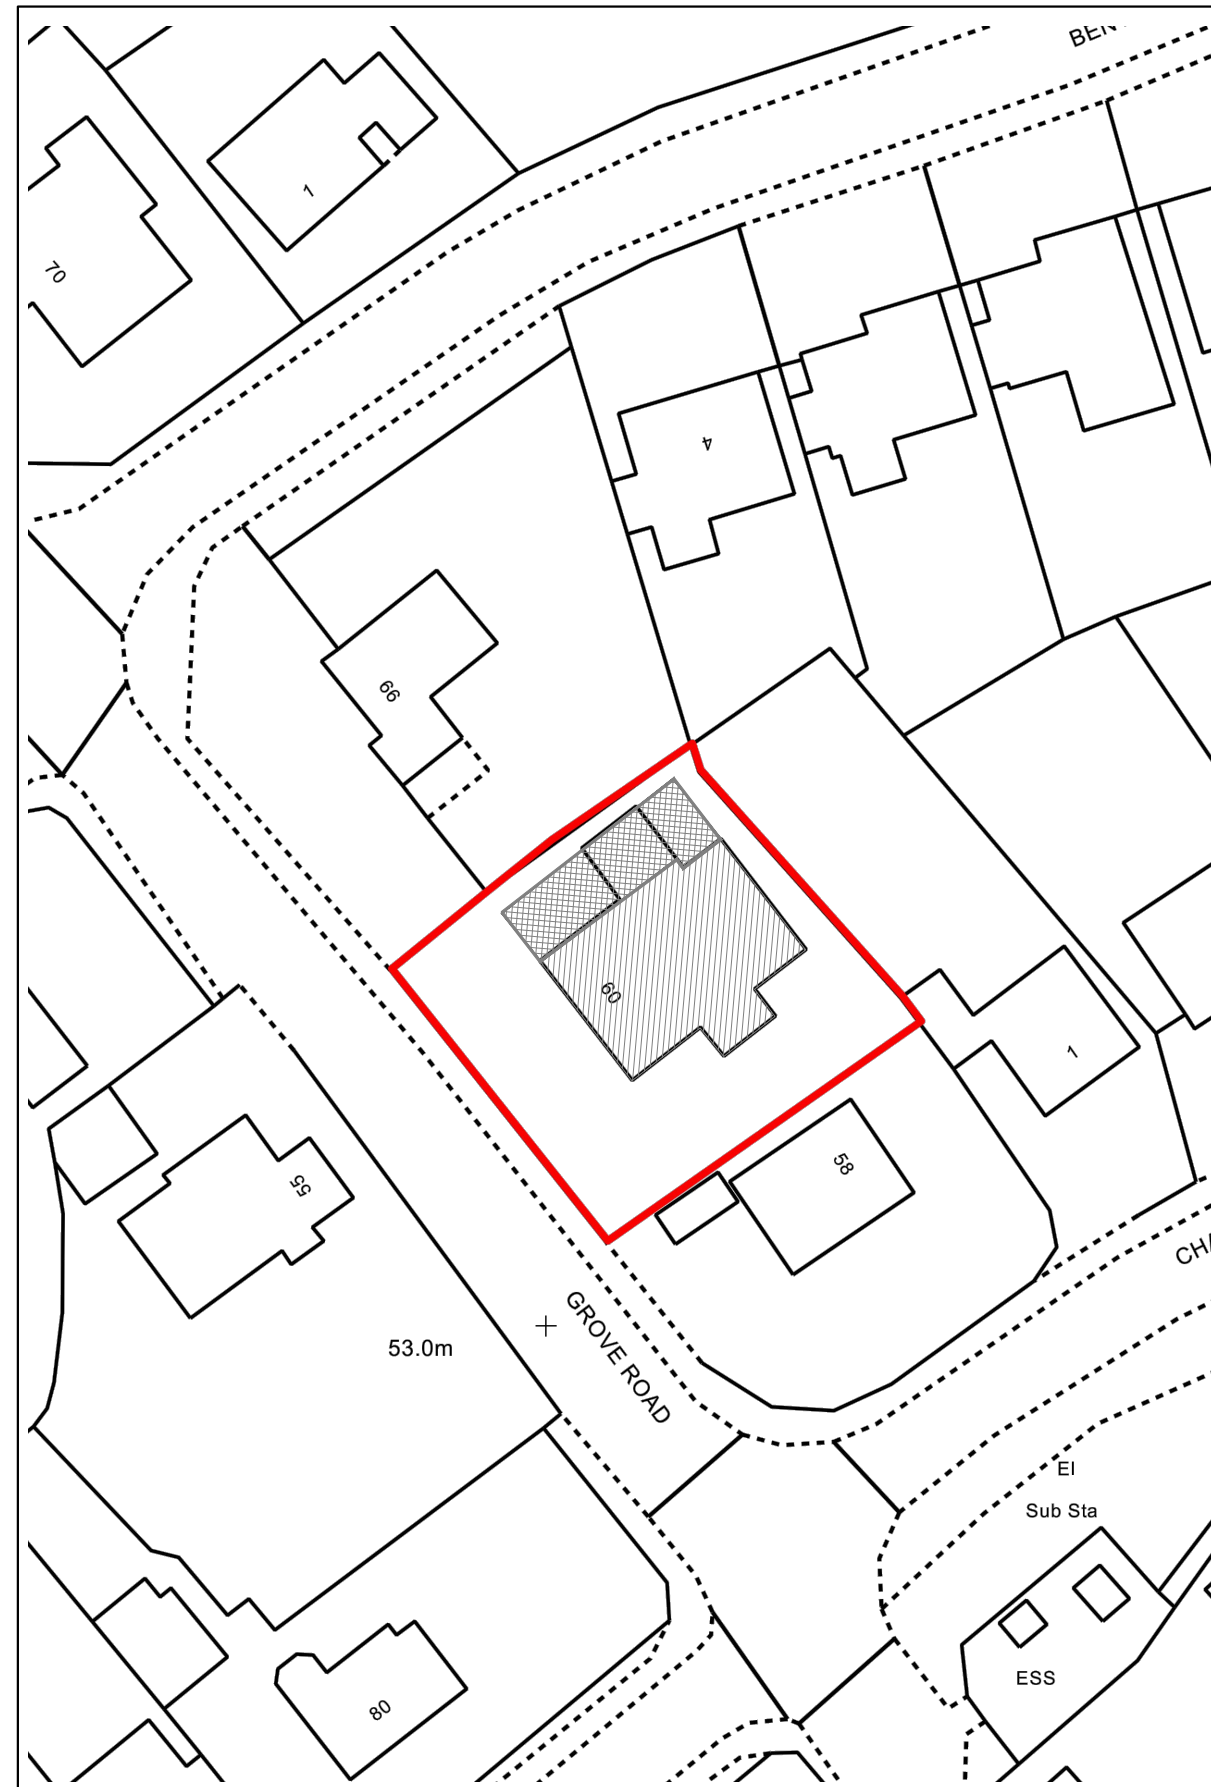

Proposed Block Plan

The contractor will be held responsible for the accuracy of setting out and checking of all dimensions on drawings and on site.

Working dimensions must not be scaled from this drawing.

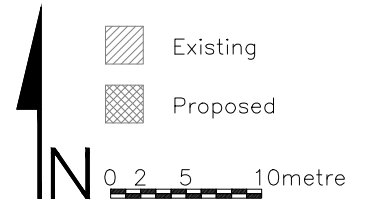

REV. DATE. AMENDMENT

PROJECT.

60 Grove Rd.
Bristol
BS9 2RS

TITLE.

Existing and Proposed Block Plans

DRAWING NO.

1770-01

SCALE

1:500 @ A3

REVISION

DATE

June 2021

TYPE

Planning

AFGUK Architects

299 Champs Sur Marne, Bradley Stoke,
Bristol BS32 9BZ

Telephone:

07877970649

info@afguk-architects.co.uk

www.afguk-architects.co.uk

This drawing © AFGUK Architects