



Existing Front (South/West) Elevation

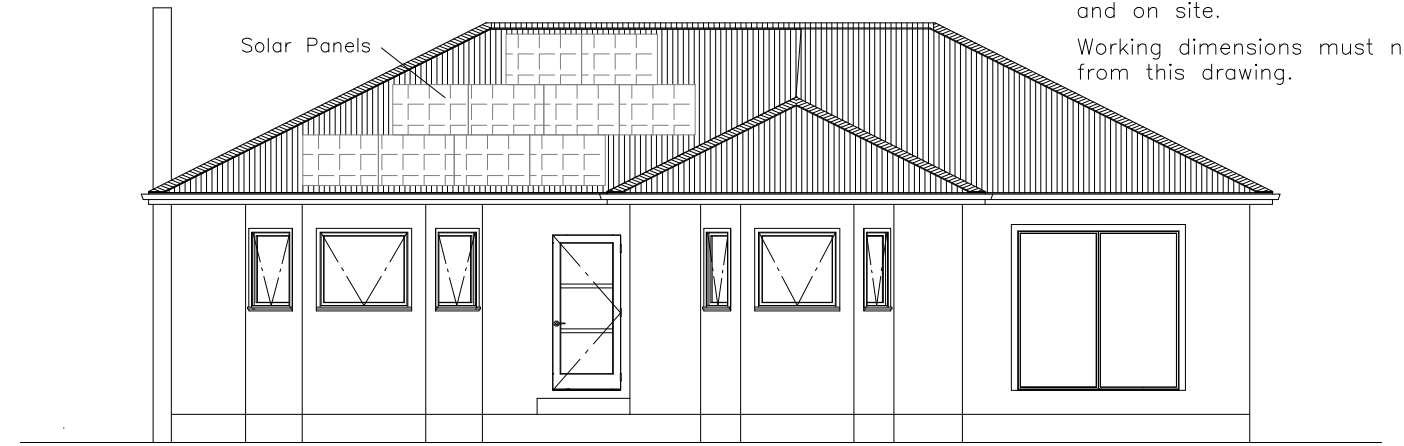


Existing Side (South/East) Elevation

The contractor will be held responsible for the accuracy of setting out and checking of all dimensions on drawings and on site.
Working dimensions must not be scaled from this drawing.

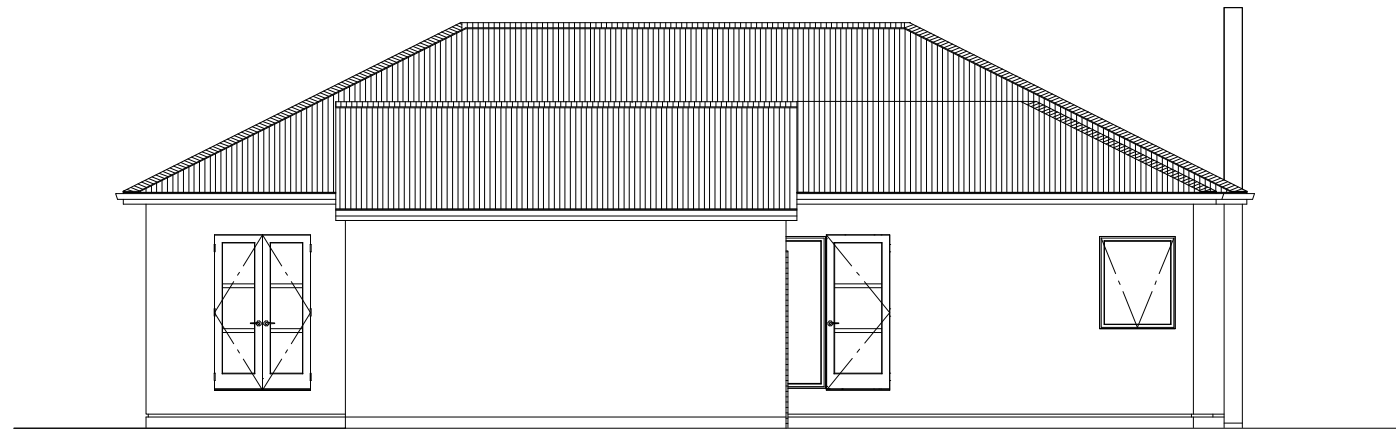

Existing Side (North/West) Elevation

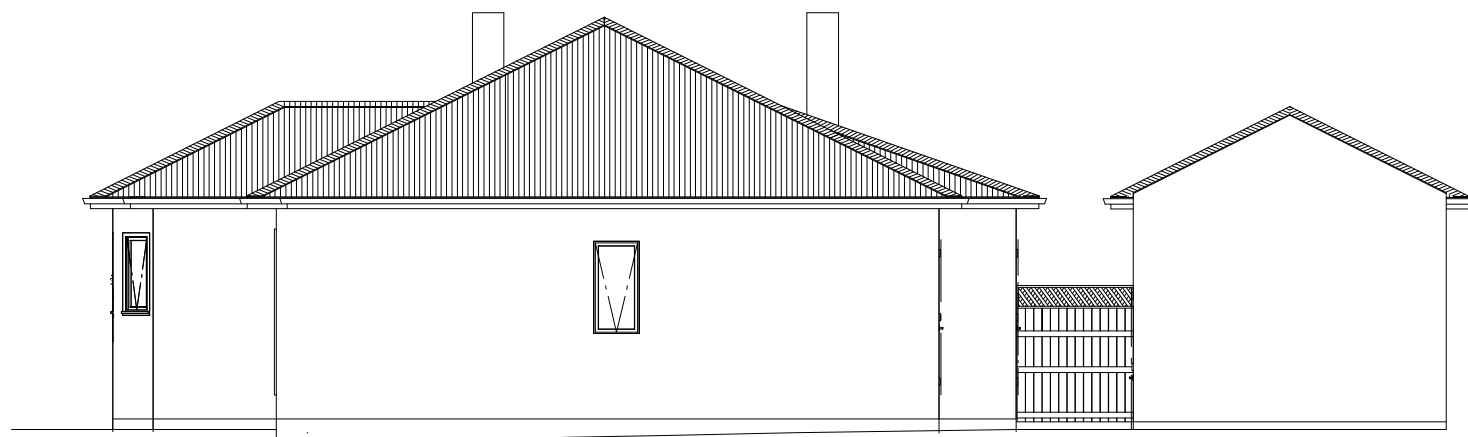

Existing Rear (North/East) Elevation

REV. DATE. AMENDMENT

PROJECT.

**60 Grove Rd.
Bristol
BS9 2RS**

TITLE.

Existing Elevations

DRAWING NO.

1770-03

SCALE REVISION

1:100&200@ A3

DATE TYPE

June 2021

Planning

AFGUK Architects

299 Champs Sur Marne, Bradley Stoke,
Bristol BS32 9BZ

Telephone: 07877970649

info@afguk-architects.co.uk

www.afguk-architects.co.uk

