


P & ER
DEVELOPMENT CONTROL
REC'D - 8 JUL 2021
CHEQUE ENCLOSED



note. floor level and flood mitigation measures used on existing dwelling to be repeated on extension

all materials on extension to match existing dwelling.

PROPOSED NORTH ELEVATION

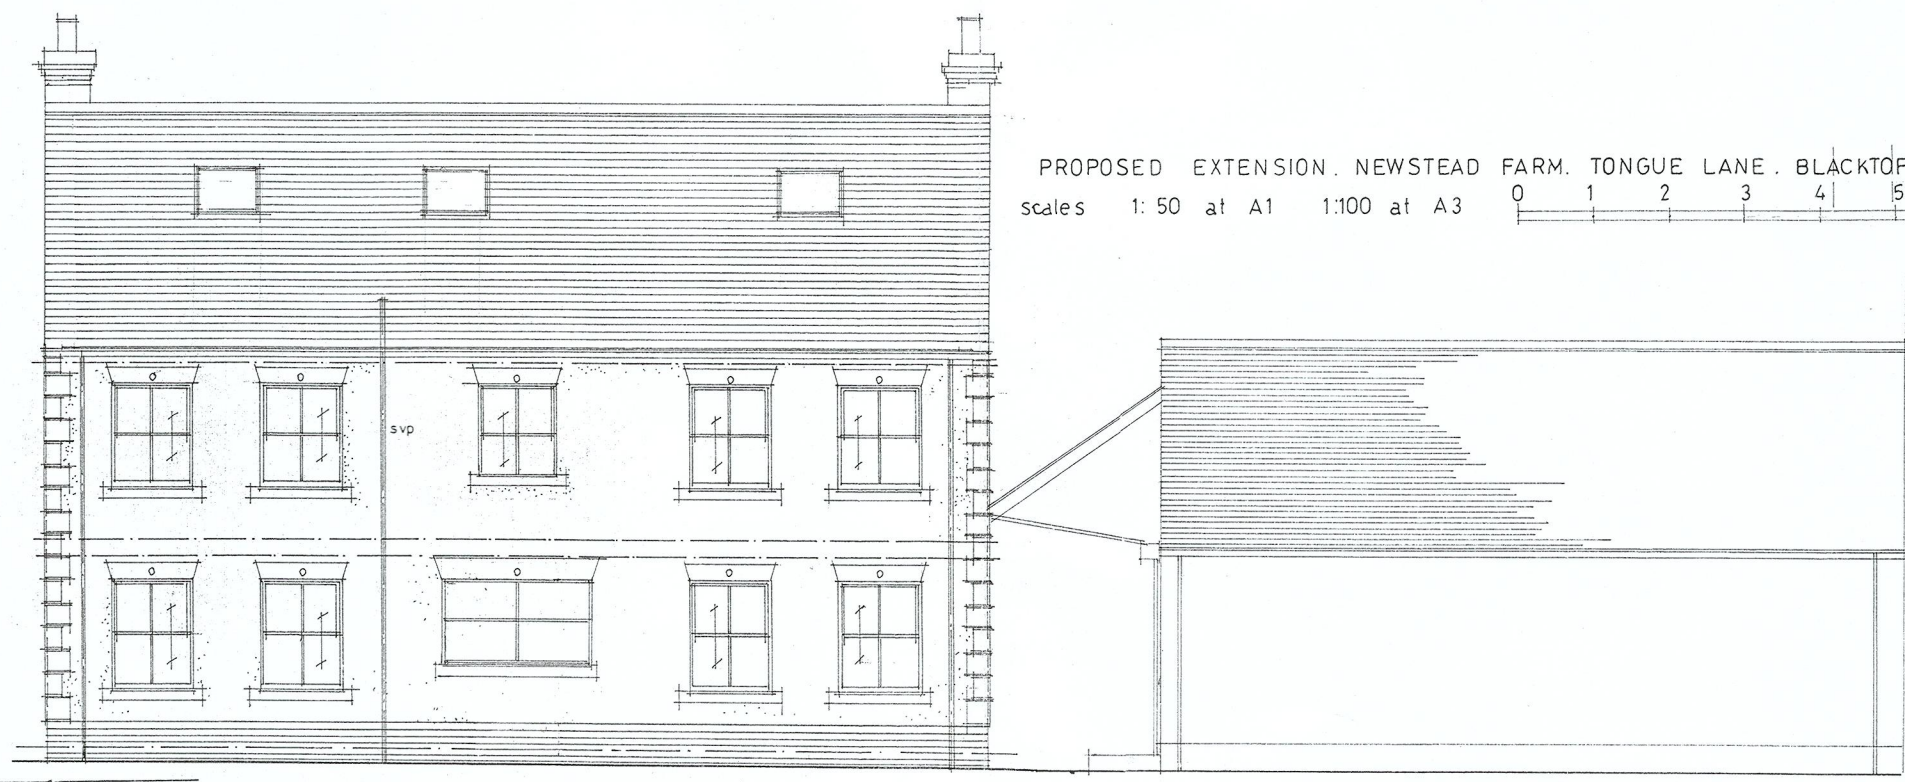

PROPOSED EXTENSION, NEWSTEAD FARM, TONGUE LANE, BLACKTOFT, EAST RIDING OF YORKSHIRE, HU15 2UY.

scales 1:50 at A1 1:100 at A3

0 1 2 3 4 5 6 7 8 9 10m

EXISTING NORTH ELEVATION