




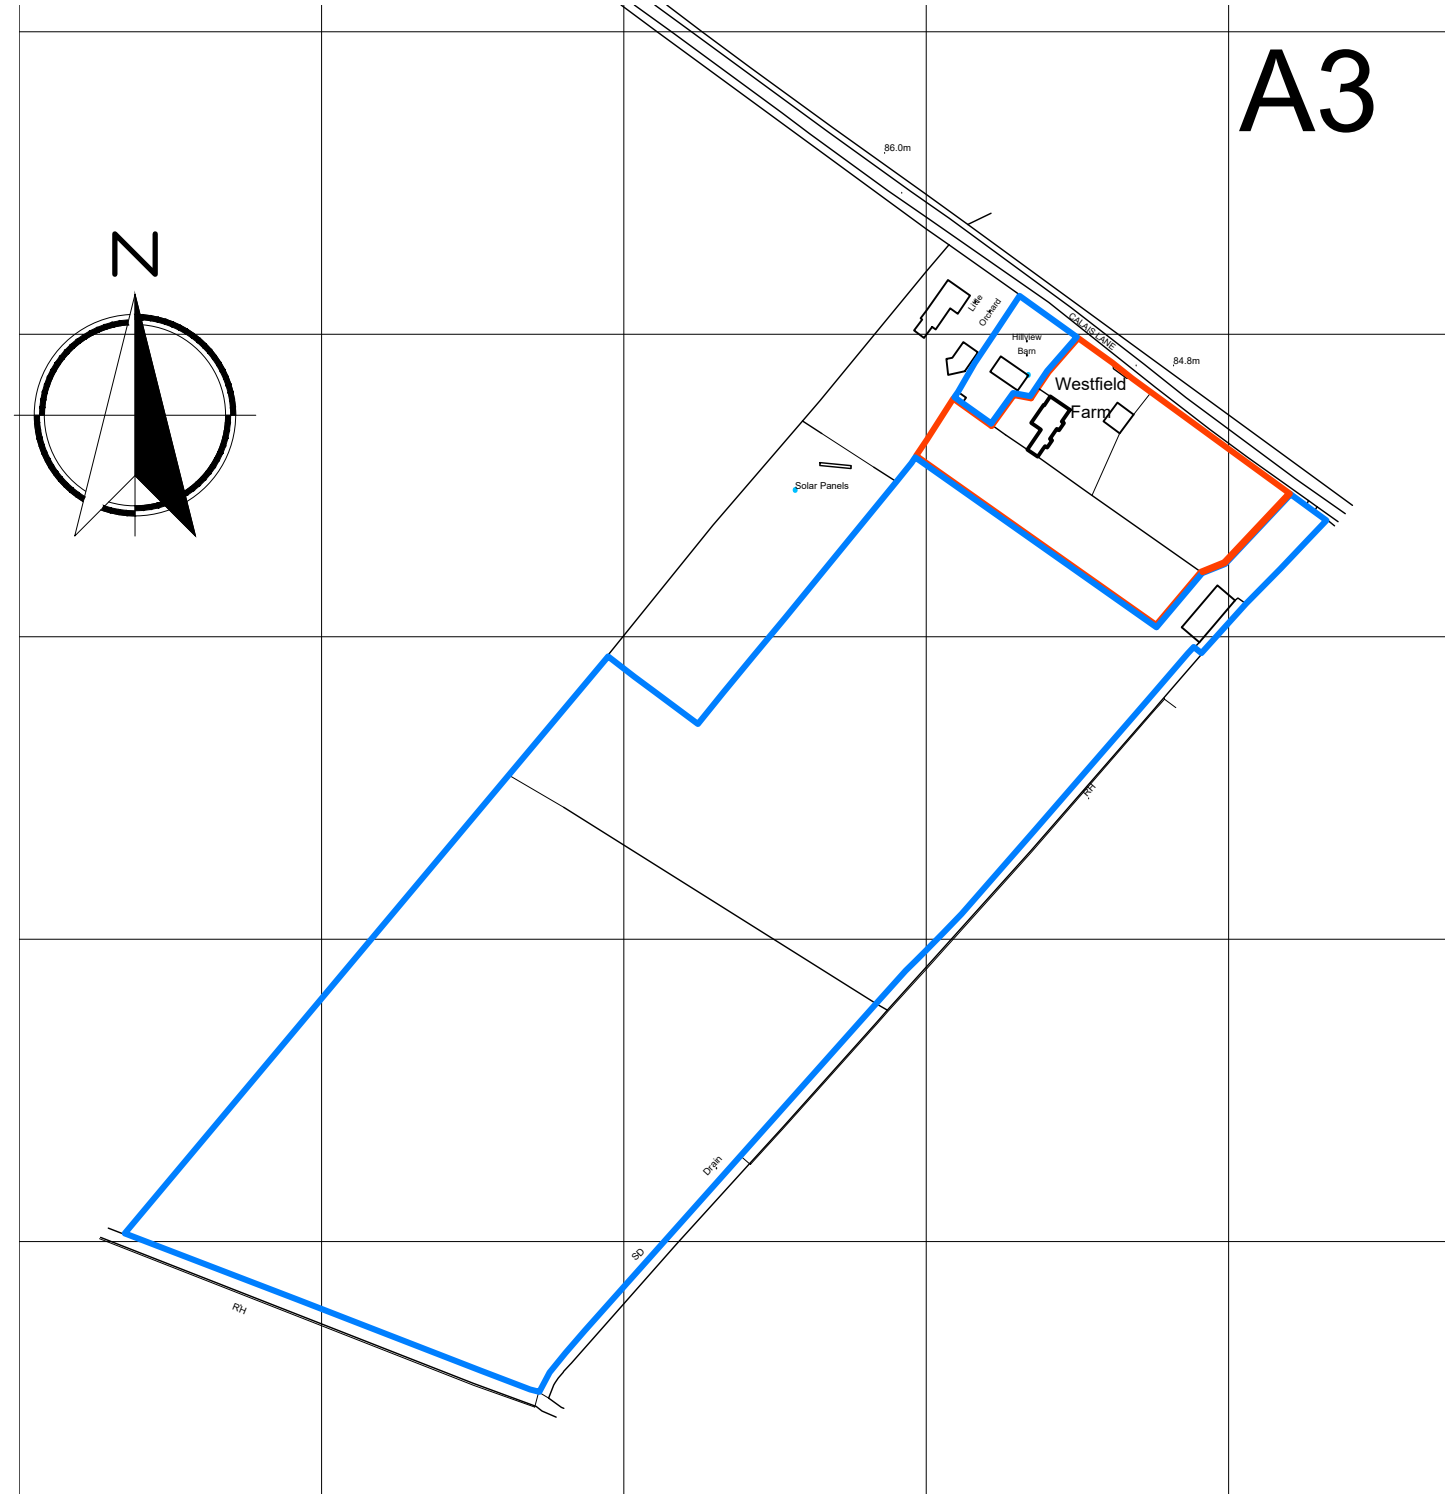

**BLOCK/SITE PLAN 1:500**

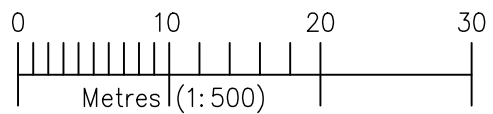

**SITE LOCATION PLAN 1:2500**

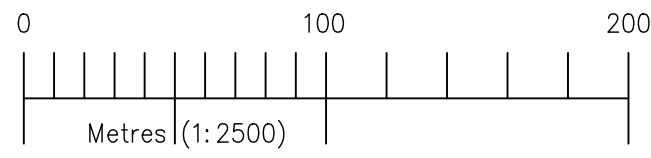

- GENERAL NOTES:**
- DO NOT SCALE.
  - ALL DIMENSIONS TO BE CHECKED ON SITE AND ANY DISCREPANCIES REPORTED IMMEDIATELY.
  - LOCATION OF ALL SERVICES (ABOVE & BELOW GROUND) TO BE FULLY VERIFIED BEFORE COMMENCEMENT.
  - DRAWINGS TO BE READ IN CONJUNCTION WITH ALL CONSULTANTS & SPECIALISTS DRAWINGS WHERE RELEVANT AND ANY DISCREPANCY BETWEEN THIS INFORMATION AND OTHER DRAWINGS FORMING PART OF THE CONTRACT TO BE CLARIFIED BEFORE COMMENCEMENT OR ORDERING OF MATERIALS.
  - THE COPYRIGHT OF THE DRAWINGS & DESIGN IS THE PROPERTY OF THE COMPANY AND UNAUTHORISED REPRODUCTION IS PROHIBITED.
  - ALL ELEMENTS TO BE INSTALLED STRICTLY IN ACCORDANCE WITH MANUFACTURERS INSTRUCTIONS AND RELEVANT CURRENT LEGISLATION, BUILDING REGULATIONS, BRITISH STANDARDS AND GOOD PRACTICE.

<p><b>Richard J Exley</b> • Architectural Services</p> <p>• 9 High Street, Eynsham, Oxford, OX29 4HA E: richardjexley@aol.com T: 07773760160</p>	<p>project PROPOSED EXTENSION TO WESTFIELD FARM. CALAIS LANE, YELFORD, OXON, OX29 7QU</p>	<p>title SITE LOCATION &amp; BLOCK/SITE PLAN</p>	<p>scale 500,2500</p>	<p>date JULY'21</p>
	<p>client MR &amp; MRS BEAVIS</p>	<p>dwg.no. 516-SL02</p>	<p>rev -</p>	