


ESTATE RAILING

GATE

ESTATE RAILING

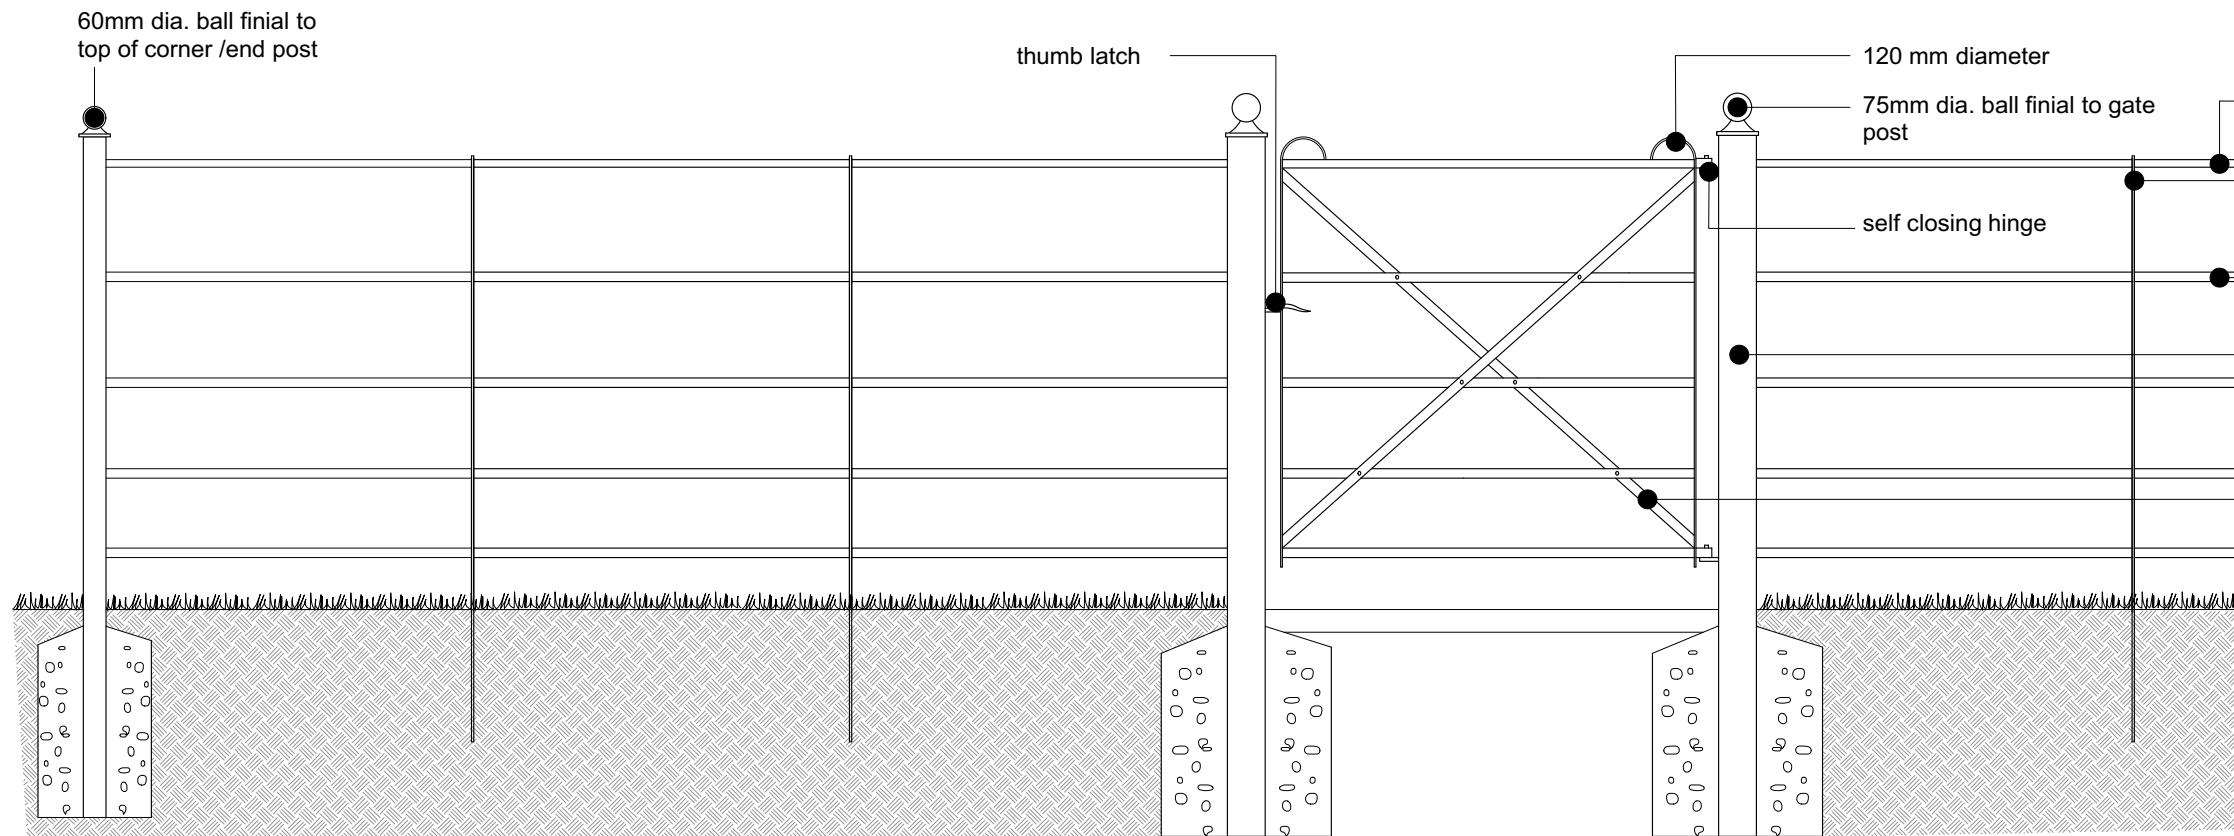

- TOPRAIL: 20mm diameter M.S galvanised round bar.
 - ESTATE UPRIGHT: Intermediate flat upright 40x10mm with double pronged feet, driven into ground
 - ESTATE RAILING: Continuous bar fencing to BS 1722-8, type CB/120/5, 5 rails, 1200mm ht
 - GATE POSTS: 100 mm diameter x 4 mm CHS with ball finial & lugs for hinge hooks. Posts to in concrete foundation as per project engineer's spec. Post hole sized to provide min. 100mm clearance around post
 - GATES: Toprail: 20 mm diameter M.S. galvanised round bar. Lower rails and cross braces: 25x6 mm M.S. flat bar. Welded construction, with flat bars riveted at all crossings.
- All new metalwork to be hot dip galvanised, powder coated, colour black

REVISIONS

Rev* - First Issue

22.06.2021

Portus + Whitton

Portus+Whitton LLP
 58 Ashcroft Road Cirencester
 Gloucestershire GL7 1QX
 T. 01285 644335 F. 01285 644336
 E. contact@portusandwhitton.co.uk

landscape architects

client						
Emma Kirkby Design						
project						
Land at Park Farm, Alvescot						
drg						
Metal Estate Railing						
scale	scale at size	date	project no.	prefix	drg no.	rev
1:20	A3.	June '21	1694	A	04	/
purpose of issue						
Planning						