






Front (East) Elevation

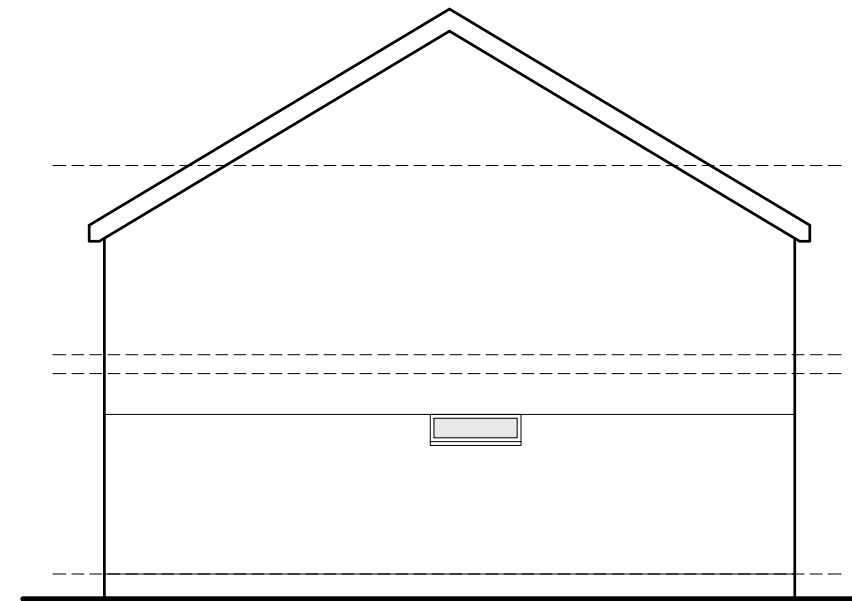

Side (North) Elevation

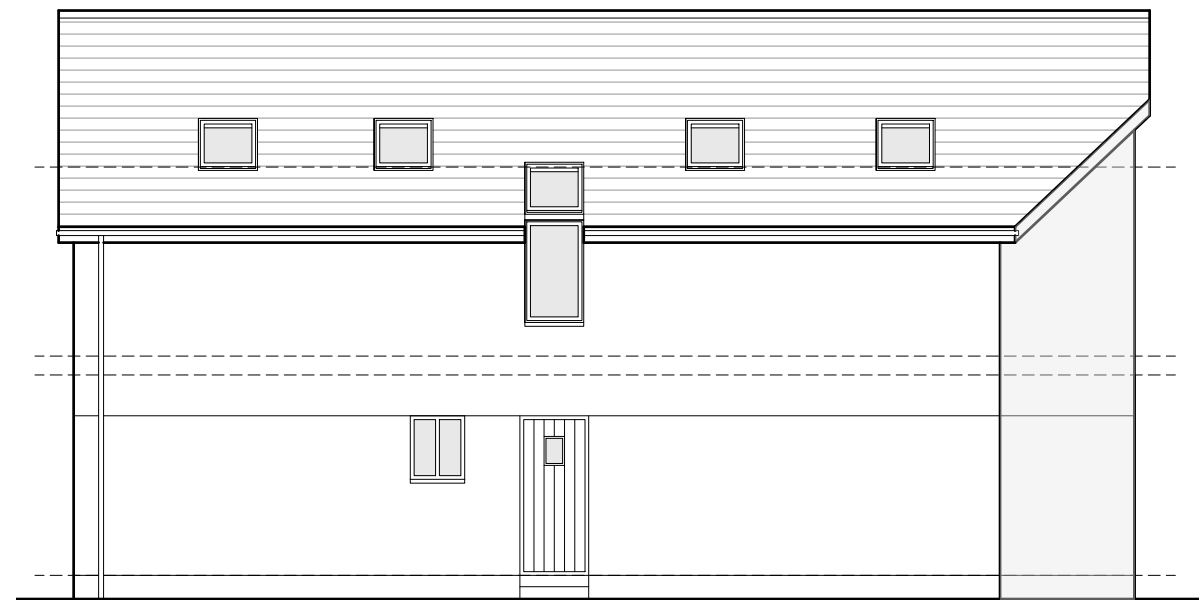

Rear (West) Elevation

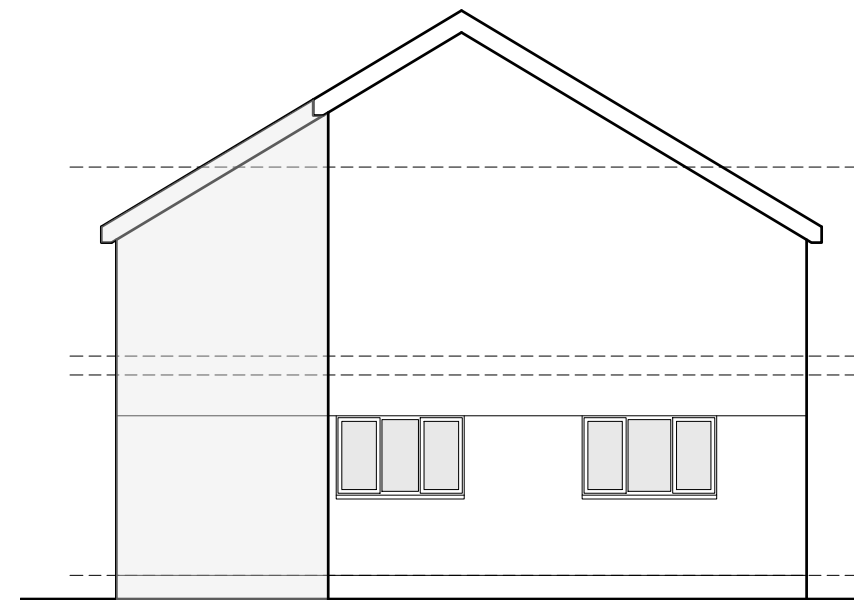

Side (South) Elevation

Alterations and Extensions to Games Room at Witchwood, The Run, Machen CF83 8HY		Job No. 21_058	Rev.
Title Proposed Elevations		Dwg No. AL(0)11	
Date 24/05/2021	Drawn WS	Scale 1:100 @ A3	



Architects · Town planners
Environmental & Urban design

Unit 1A, Compass Business Park,
Pacific Road, Cardiff. CF24 5HL

www.cjarchitects.co.uk
tel: 029 20452100