




FRONT (NORTH) ELEVATION

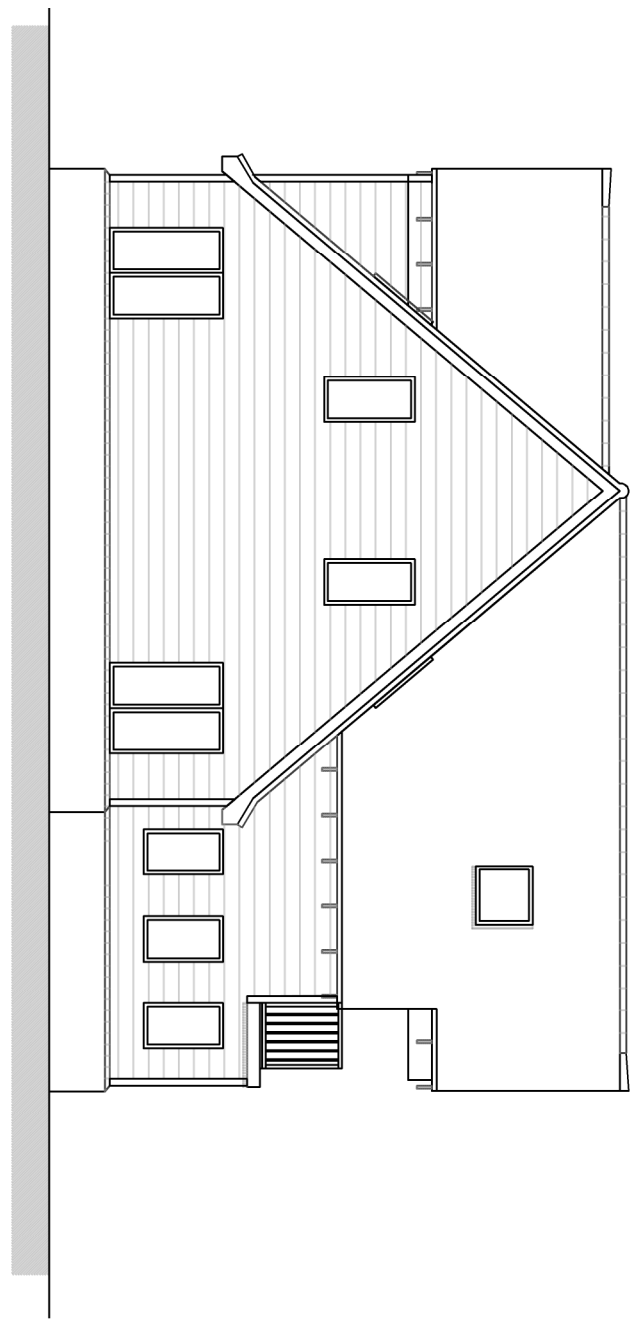

SIDE (WEST) ELEVATION

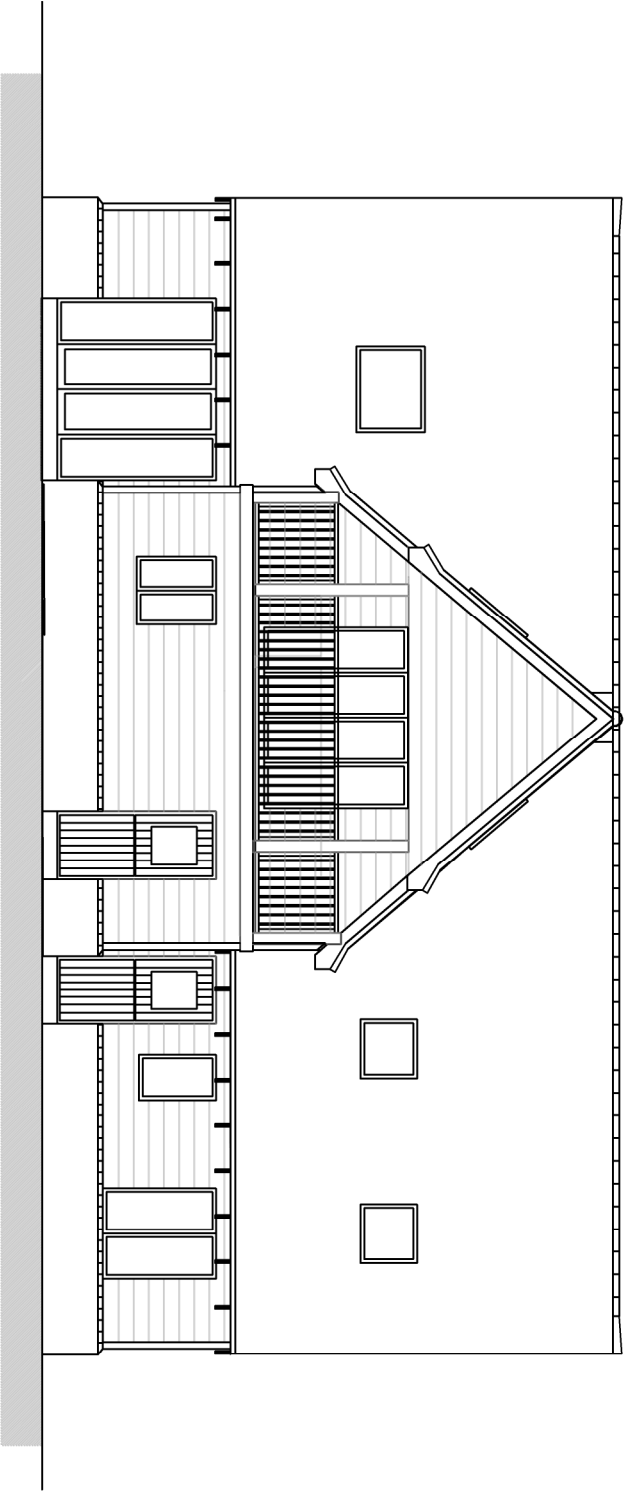

REAR (SOUTH) ELEVATION

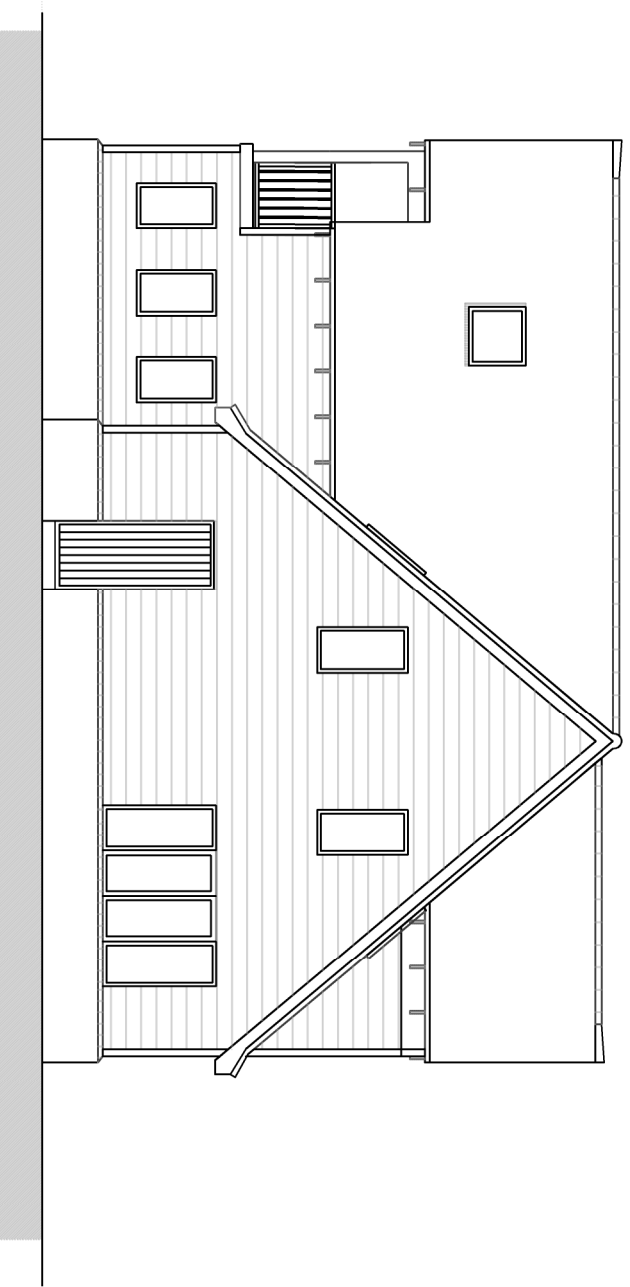

SIDE (EAST) ELEVATION



<p>BRAEBURN STRUCTURES LTD. KNOWLEDGE CENTRE WYBOSTON LAKES, BEDFORDSHIRE 01223 264937</p>		<p>Drawing Title: ELEVATIONS EXISTING</p>	
<p>Client: Mr & Mrs Davison</p>		<p>Drawn by: DJ Checked by: APR</p>	
<p>Project Address: Hill Cottage Farm, Hogshaw, MK48 3LA</p>		<p>Date: Jul '21 Scale: 1:100 @ A3</p>	
		<p>Drawing No: BS 21-011 / 04 Rev. No:</p>	