



FRONT (NORTH) ELEVATION

new double glazed units to have frames of profile and colour to match existing, with all surrounding external finishes to match and align with existing adjacent

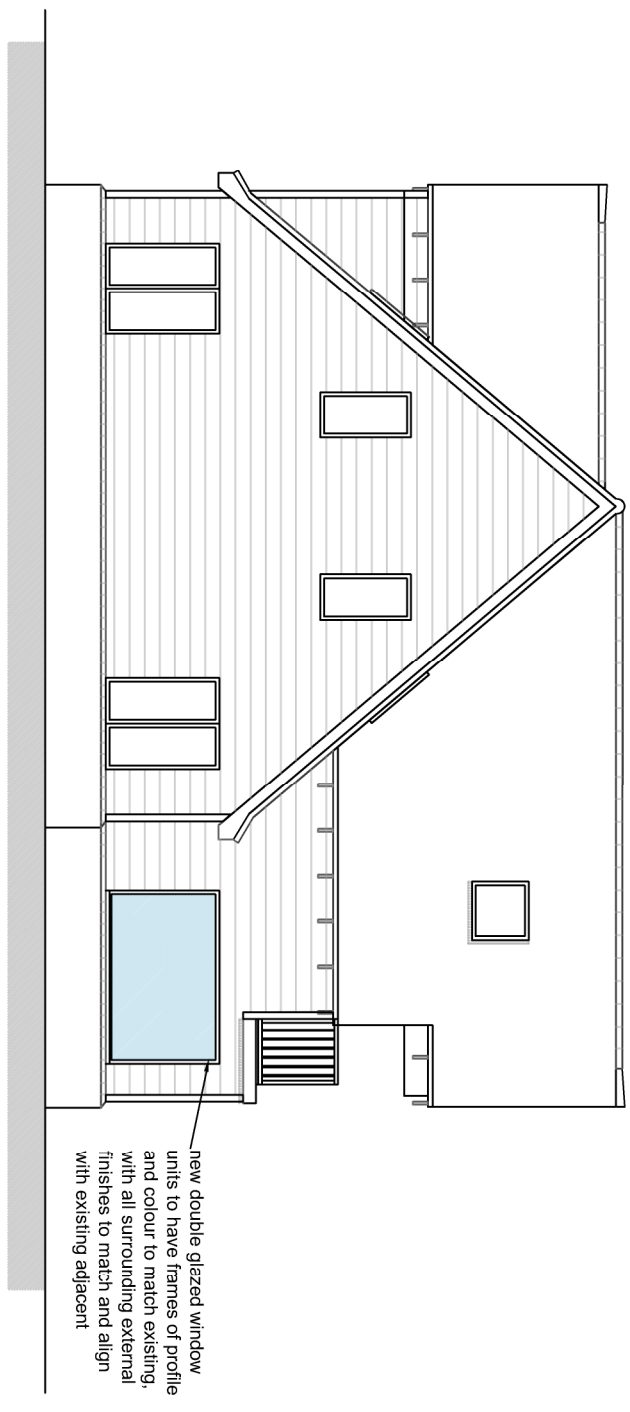


SIDE (WEST) ELEVATION

new double glazed window units to have frames of profile and colour to match existing, with all surrounding external finishes to match and align with existing adjacent

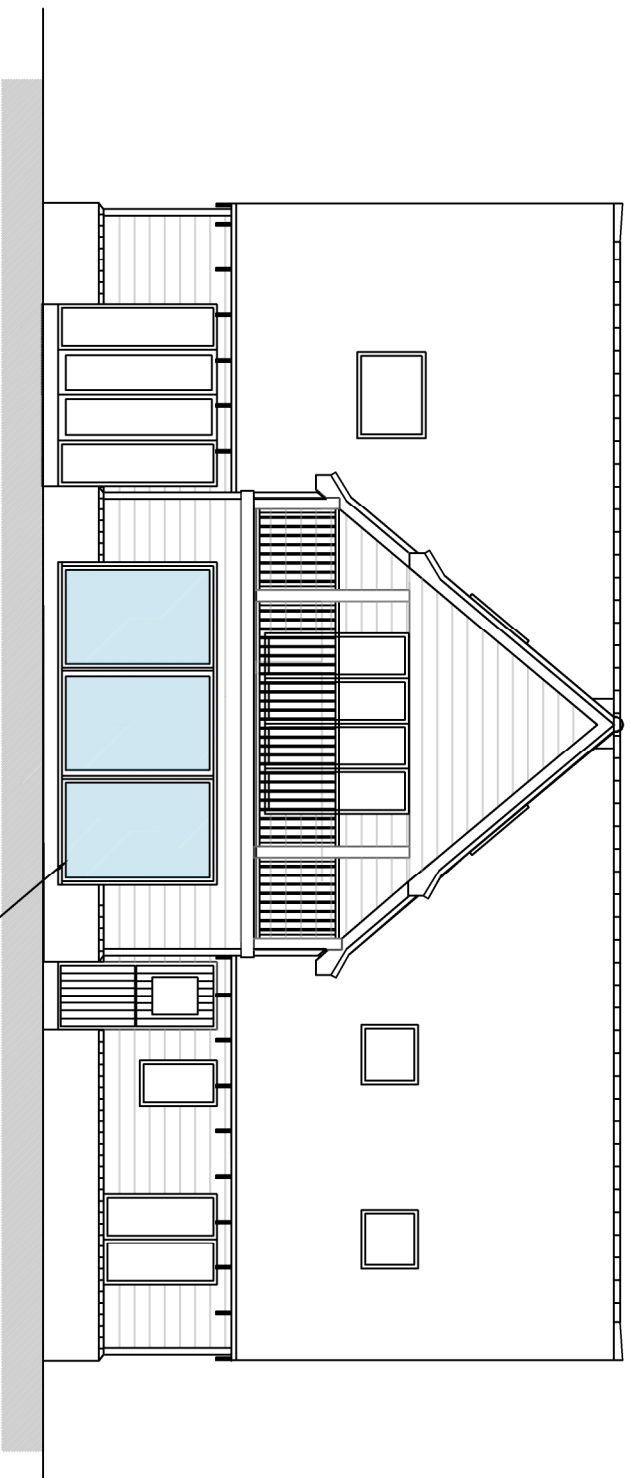

REAR (SOUTH) ELEVATION

new double glazed units to have frames of profile and colour to match existing, with all surrounding external finishes to match and align with existing adjacent

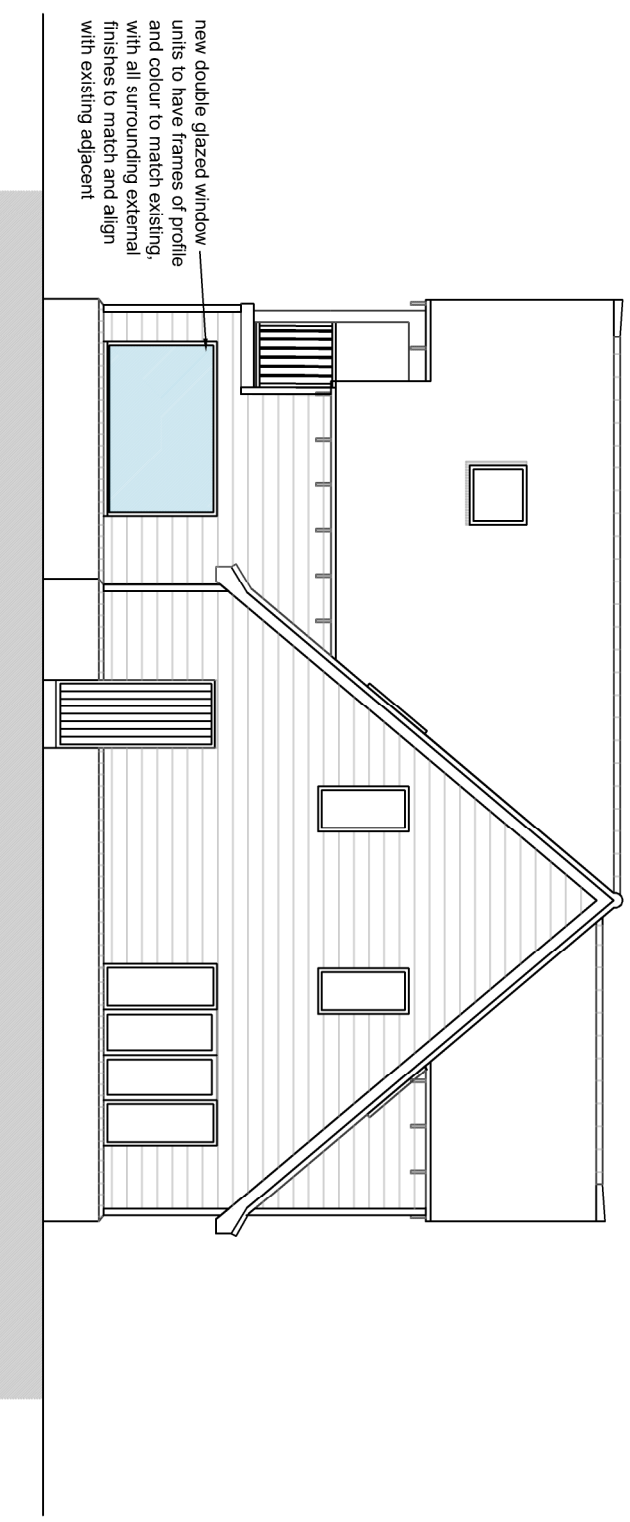

SIDE (EAST) ELEVATION

new double glazed window units to have frames of profile and colour to match existing, with all surrounding external finishes to match and align with existing adjacent



<p>BRAEBURN STRUCTURES LTD. KNOWLEDGE CENTRE WYBOSTON LAKES, BEDFORDSHIRE 01223 264937</p>		<p>Drawing Title: ELEVATIONS PROPOSED</p>	
Client:	Mr & Mrs Davison	Drawn by:	DJ
Project Address:	Hill Cottage Farm, Hogshaw, MK48 3LA	Checked by:	APR
		Signed off by:	
		Date:	Jul '21
		Scale:	1:100 @ A3
		Drawing No:	BS 21-011 / 06
		Rev. No:	