


Renters Ave

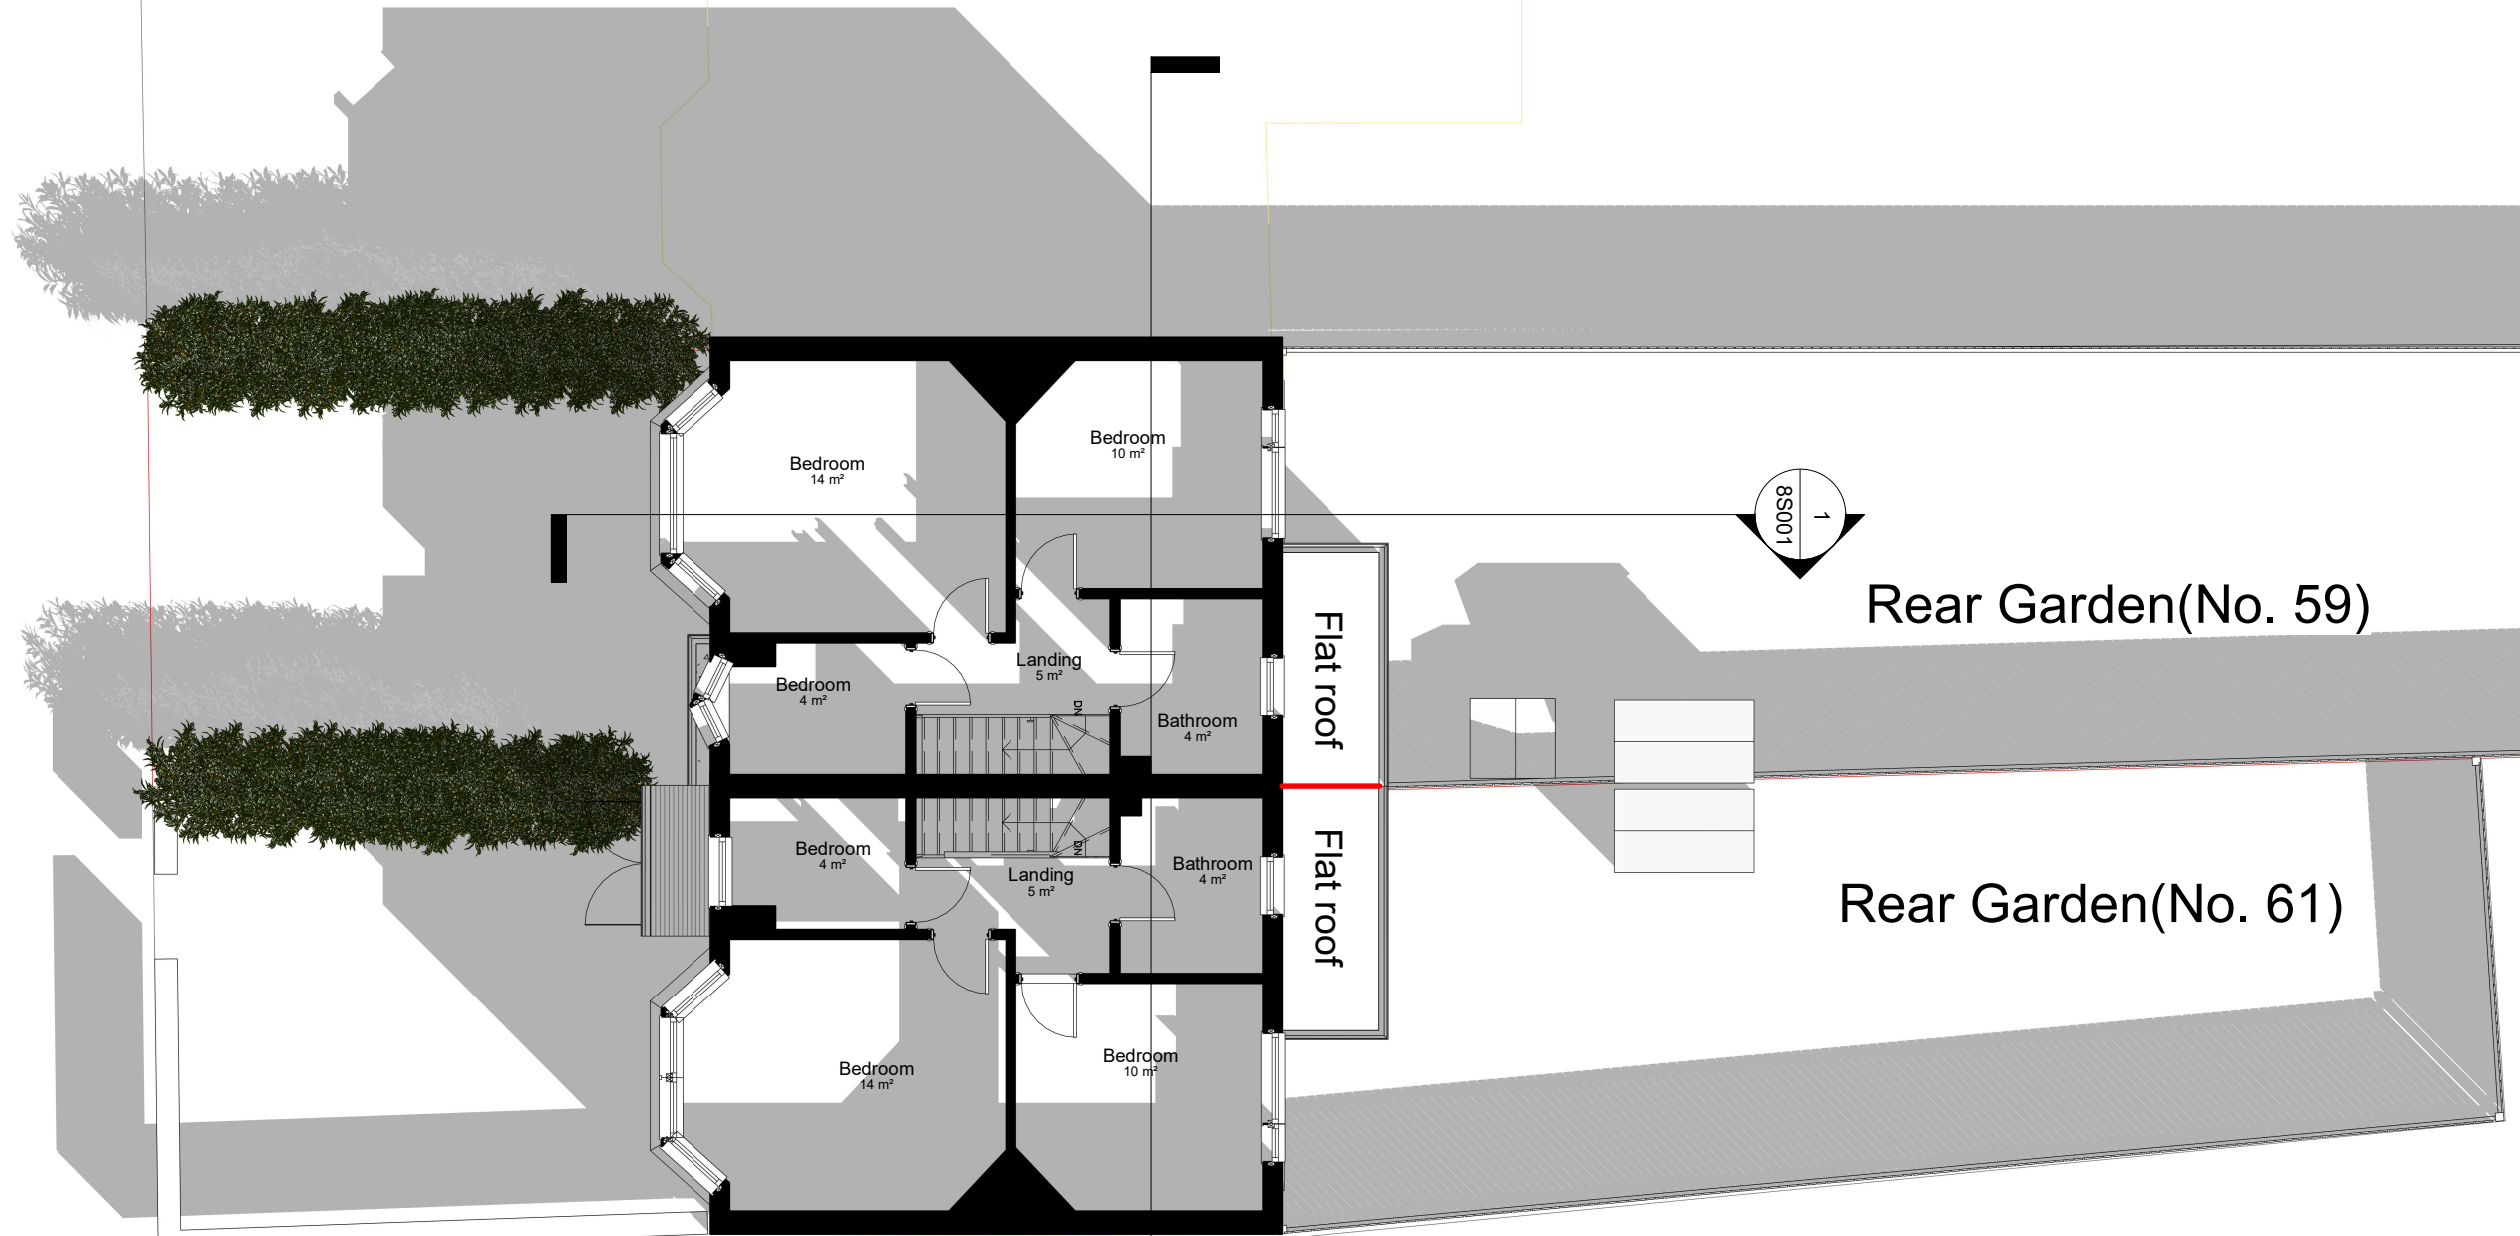

Notes.
Contractors must verify all dimensions at the site before commencing any work.
No construction work before Building Control approval and structural engineer confirmation.
Any discrepancies to be reported to Gridline.
All drawings are to be read in conjunction with all relevant drawings and specifications.

Project No.S				
REV	DATE	DESCRIPTION	BY	CH

PROJECT TITLE 59-61 Renters Ave London, NW4 3RD	
DATE July 2021	Project No. 4394

DRAWING TITLE Existing - First Floor		
CLIENT Mr Burns		
DRAWING No. EX - P002	SCALE @ A3 1:100	Drawn by: Niloufar

PLANNING SERVICES
Unit 9b, The High Cross Centre,
Fountainy Rd,
N154BE
TEL: 020 8802 3480
www.samplanning.co.uk