

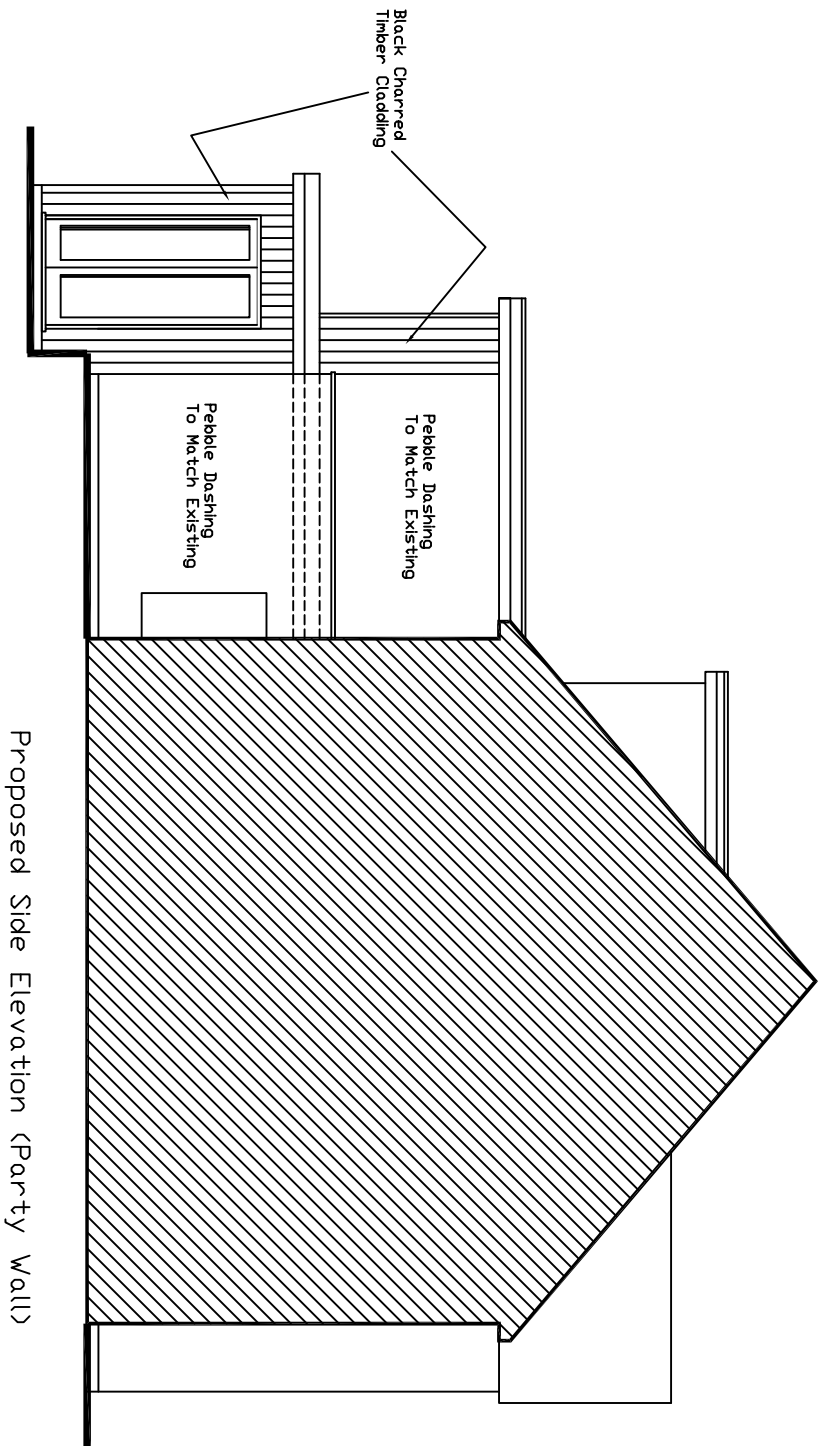


BARNET

SUREPLAN TECHNICAL LTD, 67 LEMS福德 ROAD, HATFIELD, AL10 0DZ
TEL: 07970 545444, E-MAIL: INFO@SUREPLANTECH.CO.UK
©SUREPLAN 2021

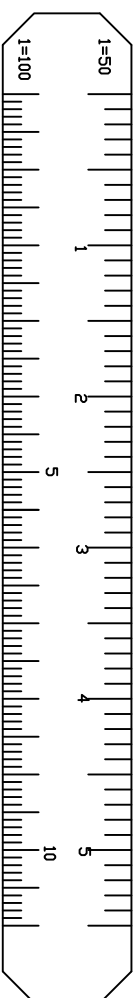

Proposed Side Elevation (Party Wall)

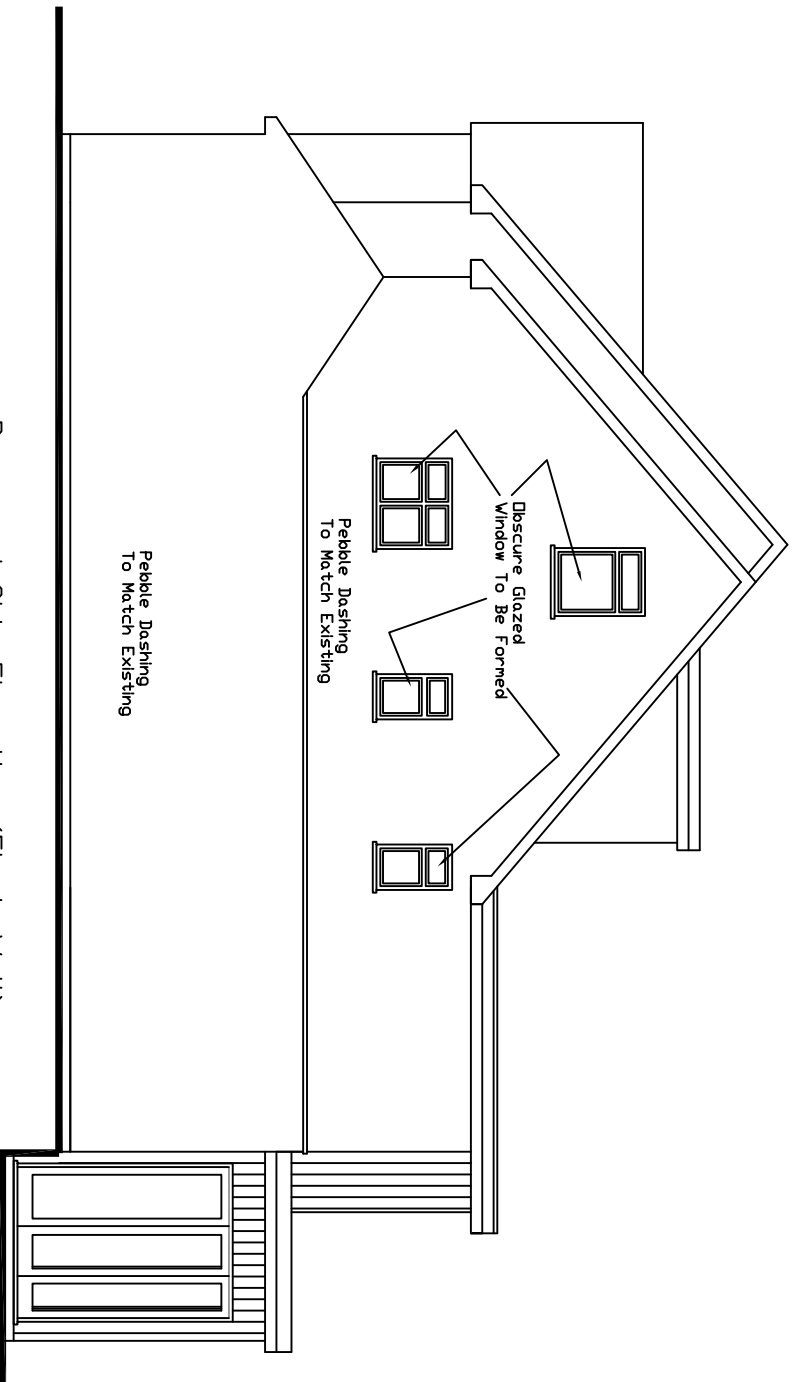

Proposed Side Elevation (Flank Wall)

Proposed
Extension
to
14 Highwood Grove
Mill Hill
London
NW7 3LY

for

Mr Anderson

Tel No 07584 637377

Scale = 1 - 100 @ A3 Size Paper

Dwg No
HIGG-146P