



Proposed new grain store & straw barn on land adjacent Fern Farm, Nash, Ludlow, Shropshire, SY8 3AX

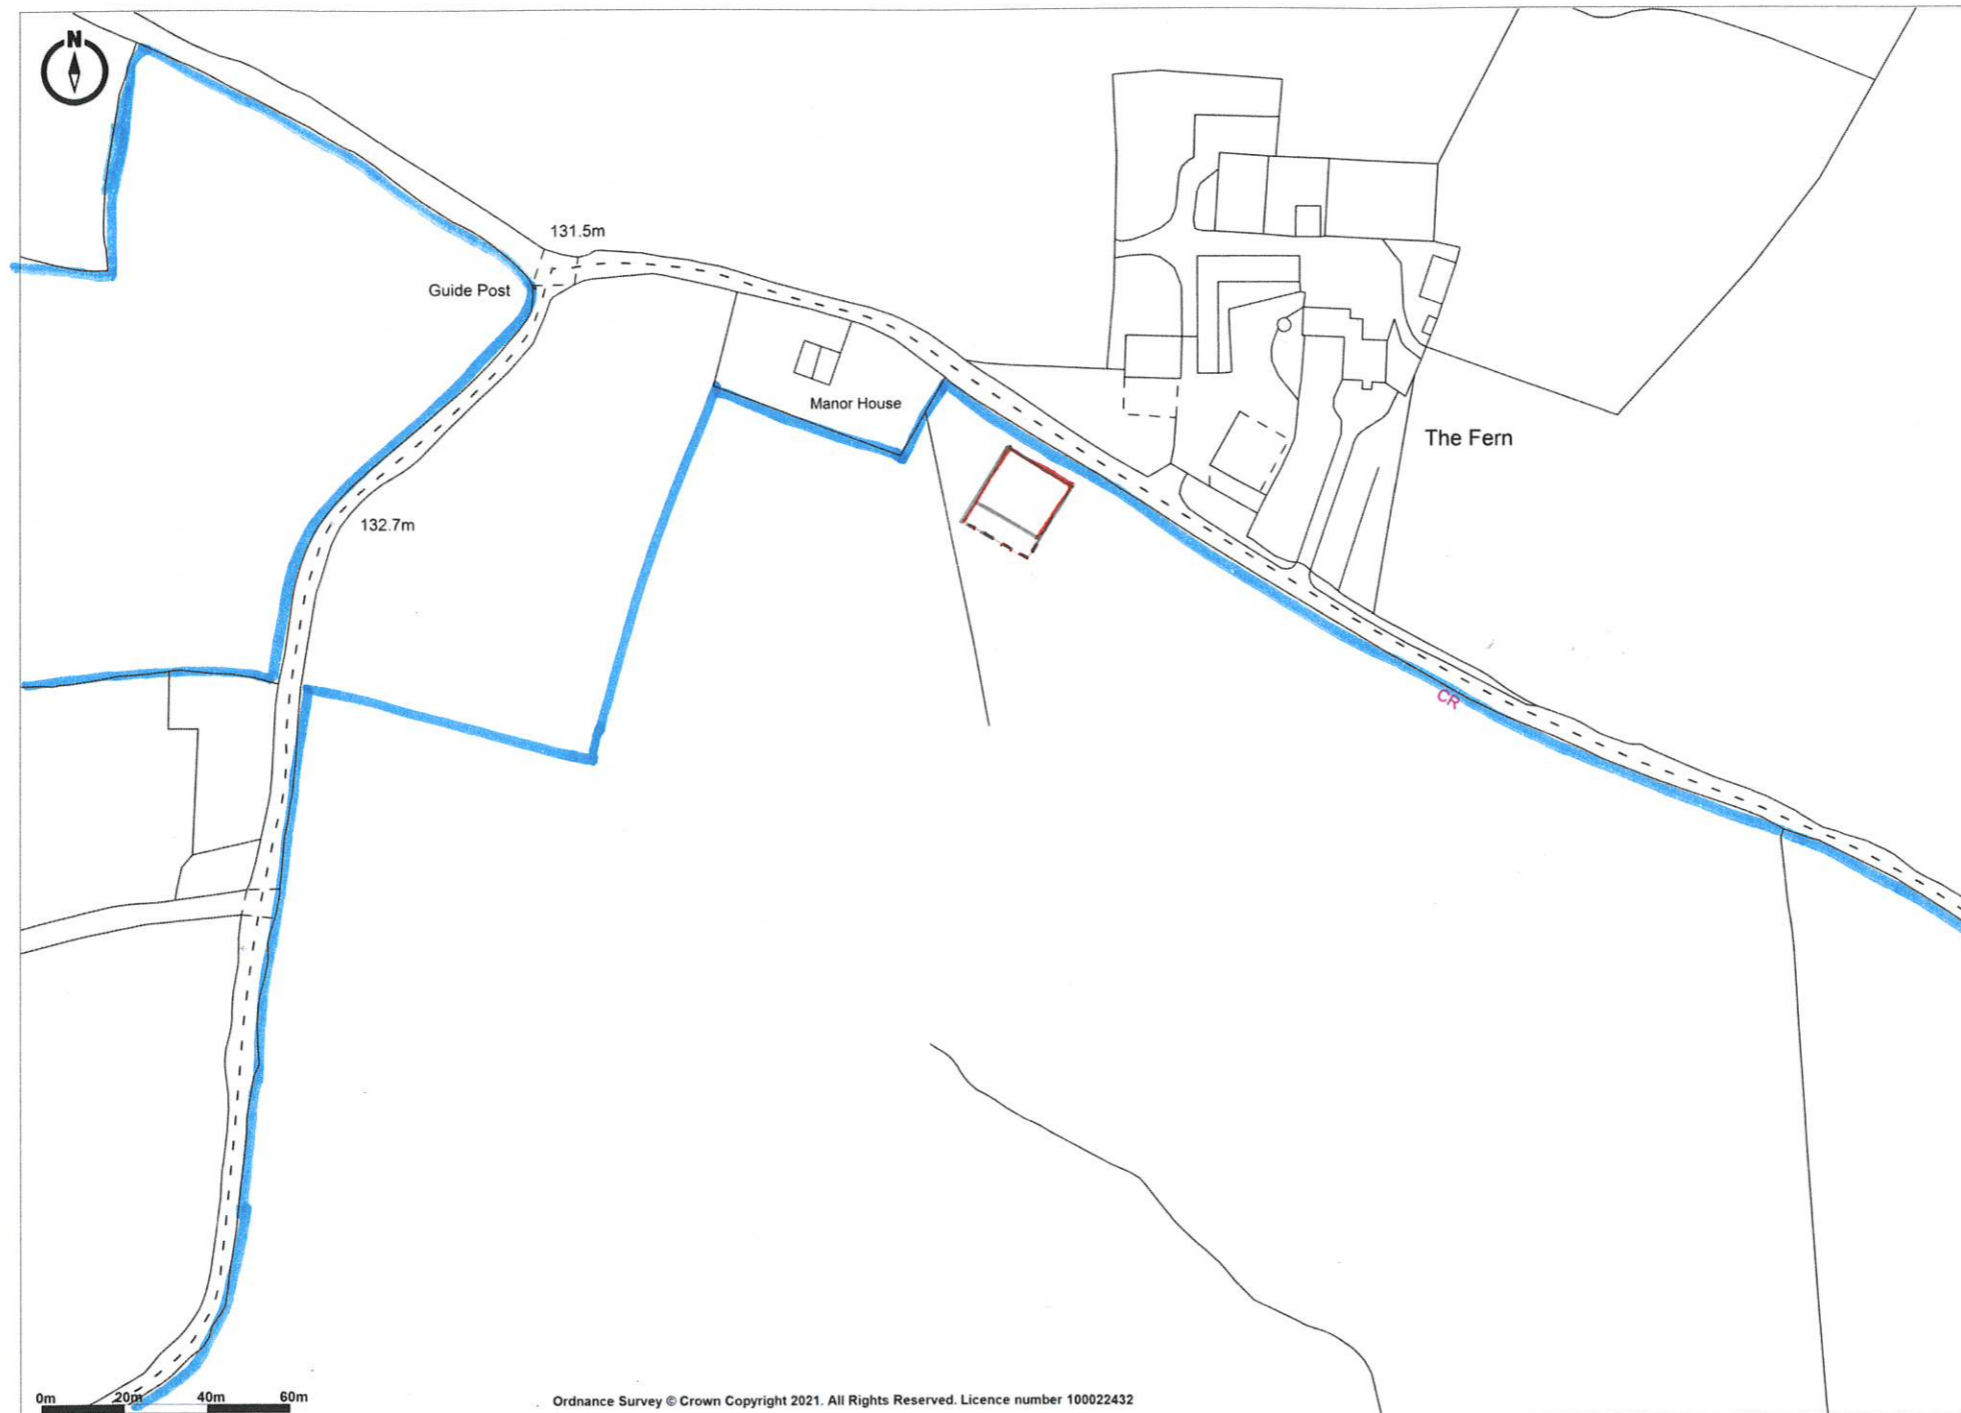

Promap
LANDMARK INFORMATION

Ordnance Survey Crown Copyright 2021. All rights reserved.
Licence number 100022432.
Plotted Scale - 1:2500. Paper Size - A4

 NICK
CHAMPION