

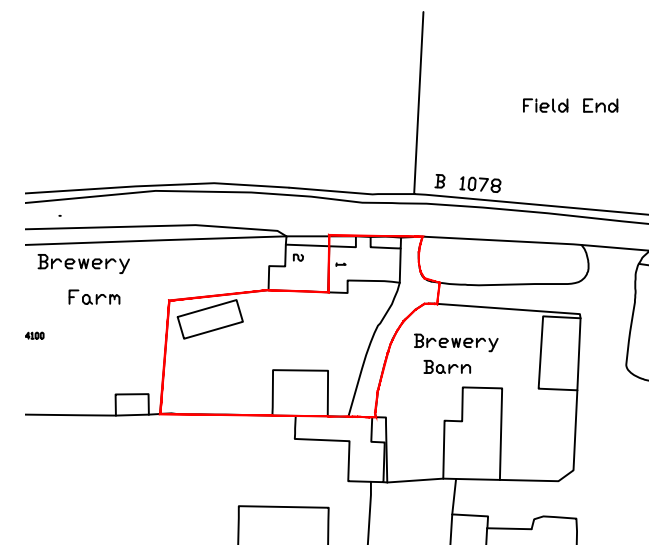
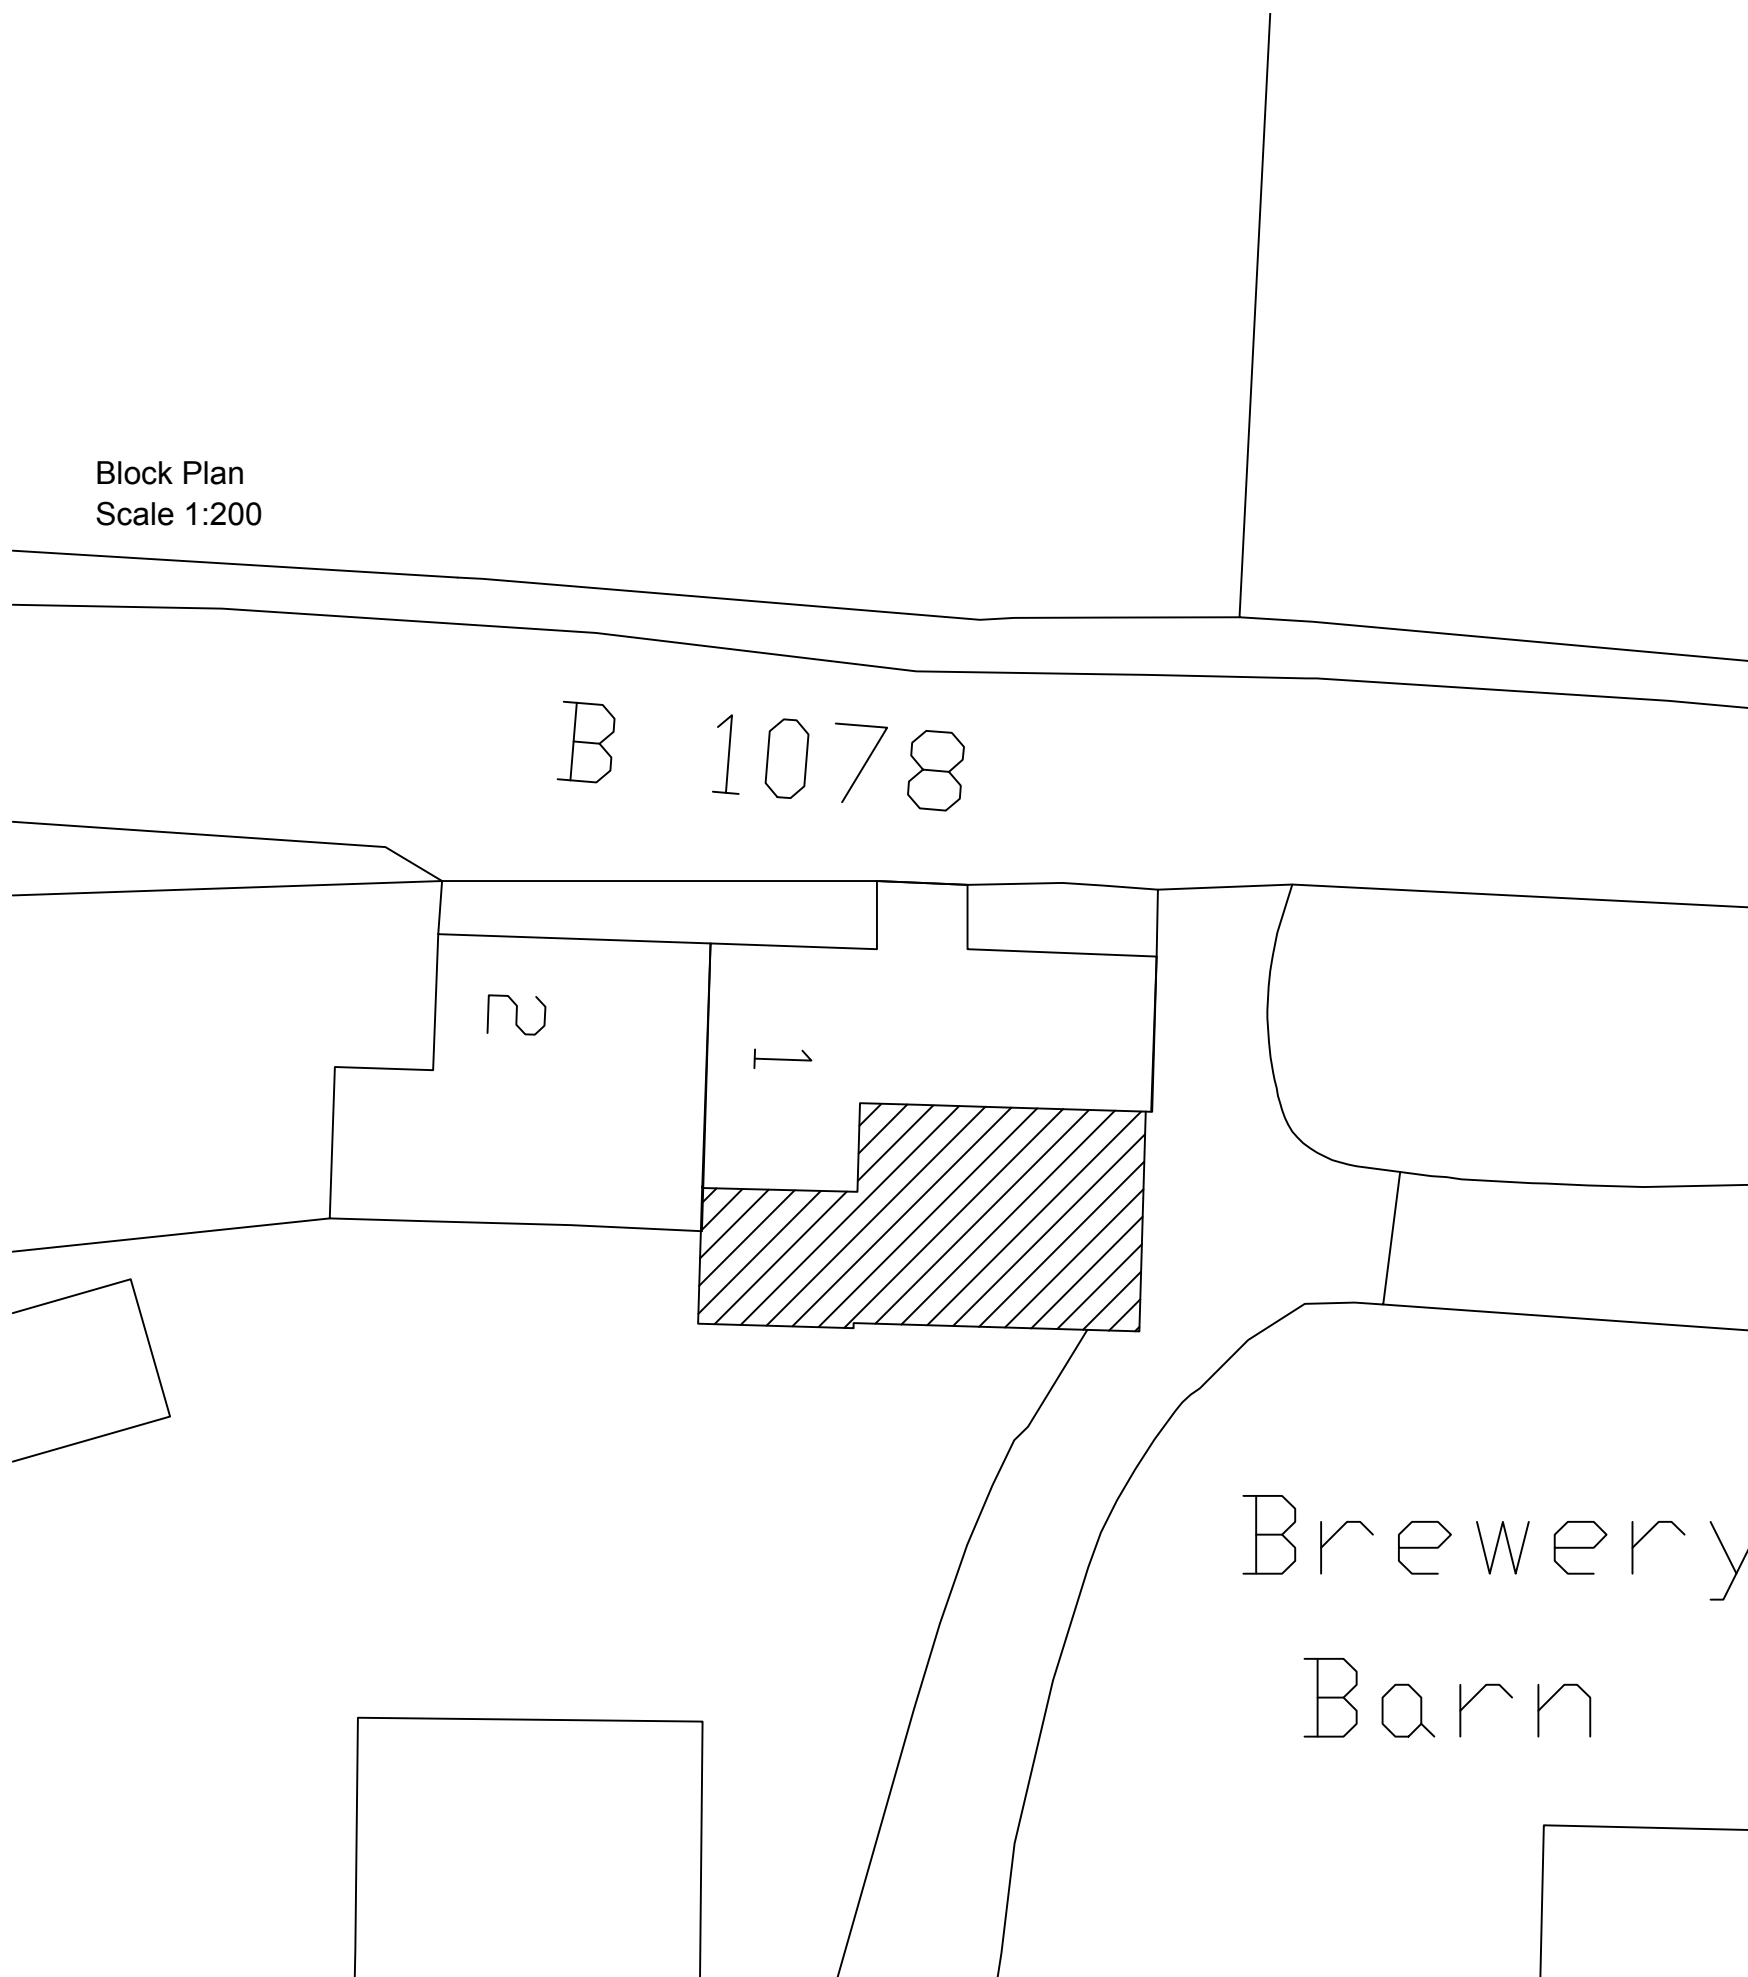


Block Plan  
Scale 1:200

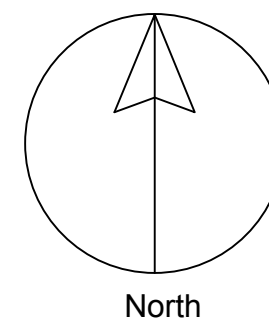

Site Location Plan  
Scale 1:1250

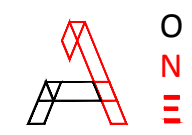

project <b>Brewery Farm Cottages</b> Ipswich, Suffolk IP6 9RR		 <b>Architecture, Planning Building Control</b>	
drawing <b>Site Location Plans Block Plans</b>		4 Upper Street Upper Layham Ipswich Suffolk IP7 5JX Tel: 01473 807754 Mob: 07564 928330 E-Mail: office@architectureone.co.uk	
scale	<b>As shown@A3</b>	drawing no	revision
date	<b>February 2019</b>	<b>Planning Issue 2019/015/0500 Rev A</b>	
drawn	<b>jbb</b>		
plot checked		CAD file name:	xrefs:
No dimensions to be scaled from drawing. The contractor should check all dimensions on site. It is the contractors responsibility to ensure compliance with Building Regulations.			