

©Crown Copyright and database rights 2021 OS Licence no. 100041041


©Crown Copyright and database rights 2021 OS Licence no. 100041041

## LOCATION PLAN


Scale 1:2500

## BLOCK PLAN

Scale 1:500

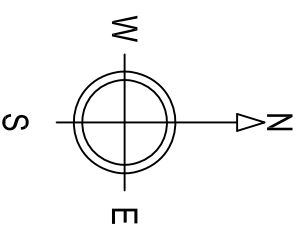

1:2500

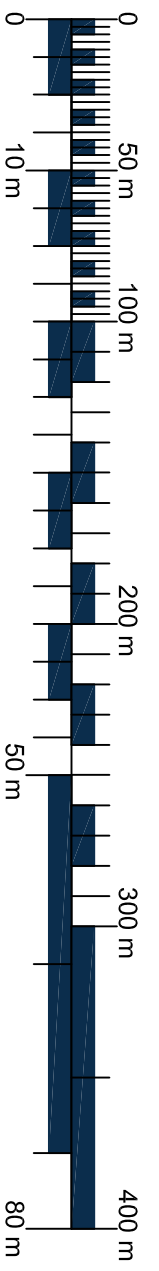

- NOTES:
1. Use within dimensions only. All dimensions to be checked on site and any discrepancies reported to ACORUS immediately. If in doubt call.
  2. Where relevant, significant hazards have been identified on the drawing, unforeseeable have not been identified.
  3. This drawing is confidential and remains the exclusive property of ACORUS.
  4. ACORUS Rural Property Services Ltd.

Rev.	Date	Description	Dwn	CHK
		Amendment		Checked

PROJECT  
THOMAS  
ROSE FARM  
IP14 6LU

TITLE  
SITE LOCATION & BLOCK PLAN  
PROPOSED MANEGE

SCALE  
AS SHOWN @A3

DATE  
07/21

DRAWN BY  
EB

CHECKED BY  
HD

JOB NO.  
TRF/HD21/167

DRAWING NO.  
100\_01

REVISION



acorus

Planning. Design. Property.

acorus.co.uk

PRELIMINARY