


Rose Farm

MANEGE SITE LAYOUT


Scale 1:200

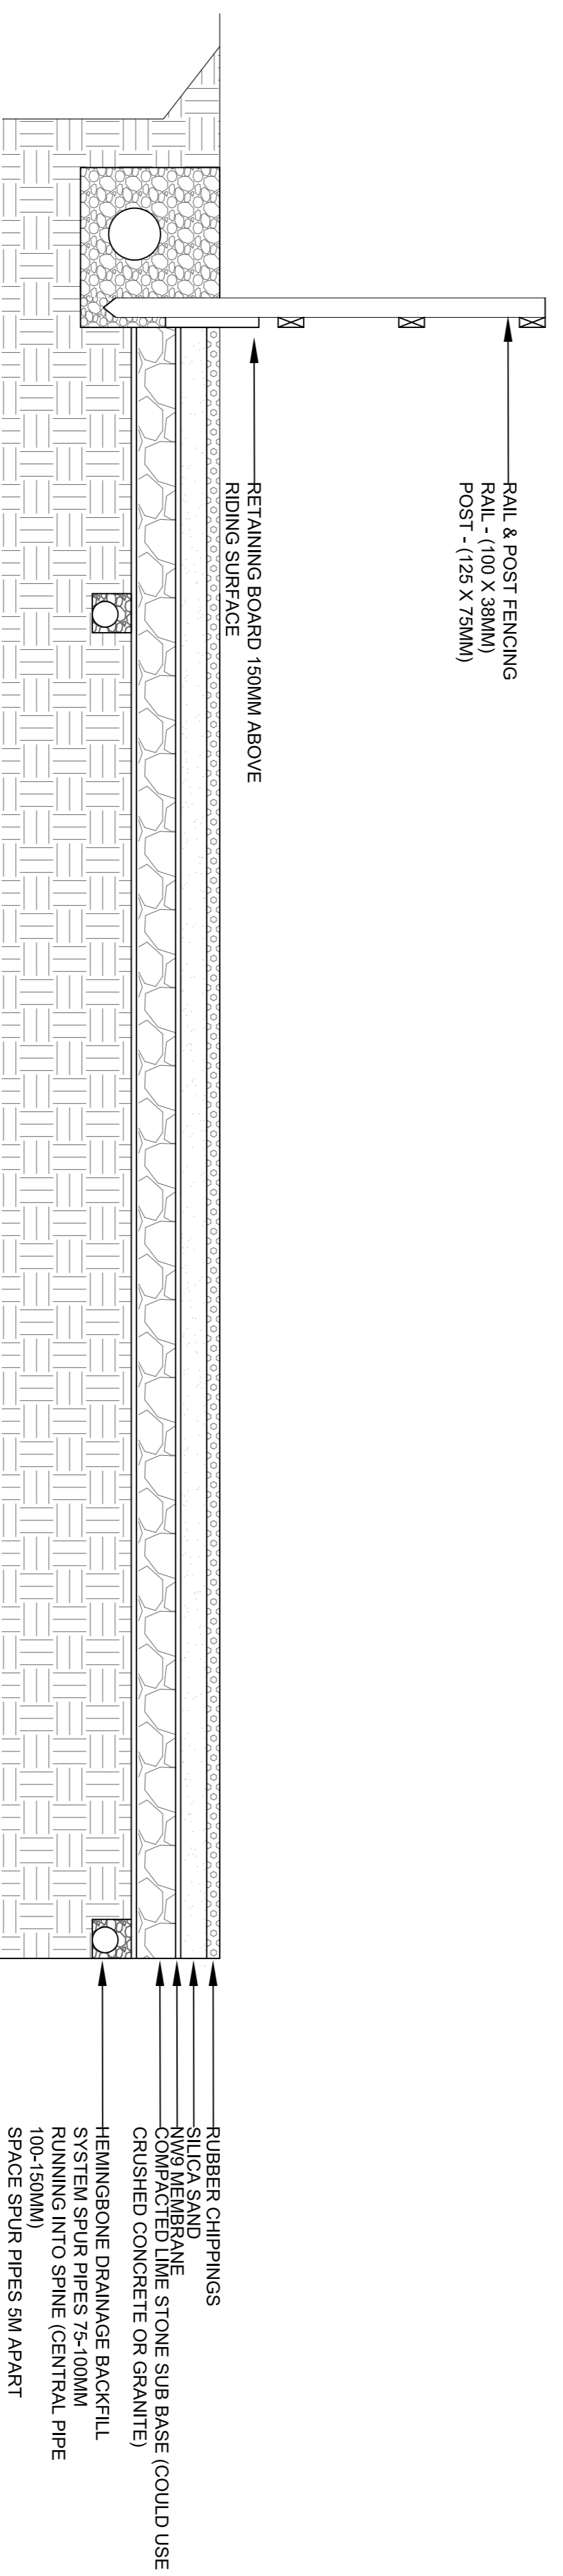

EXAMPLE MANEGE CONSTRUCTION


Scale 1:20

- NOTES:
1. Use written dimensions only. All dimensions to be checked on site and any discrepancies reported to ACORUS immediately. If in doubt ask.
 2. Where relevant, significant hazards have been identified on the drawing. Hazards which should be obvious to a competent contractor or unforeseeable have not been identified.
 3. This drawing is confidential and remains the exclusive property of ACORUS.
 4. Ordnance Survey Paper Map Copying Licence Number: 100039456.

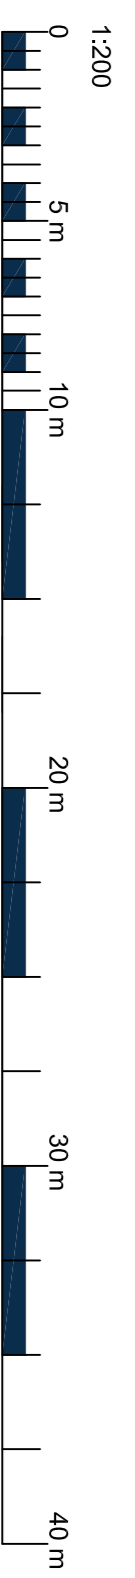

MANEGE ELEVATION

Scale 1:50

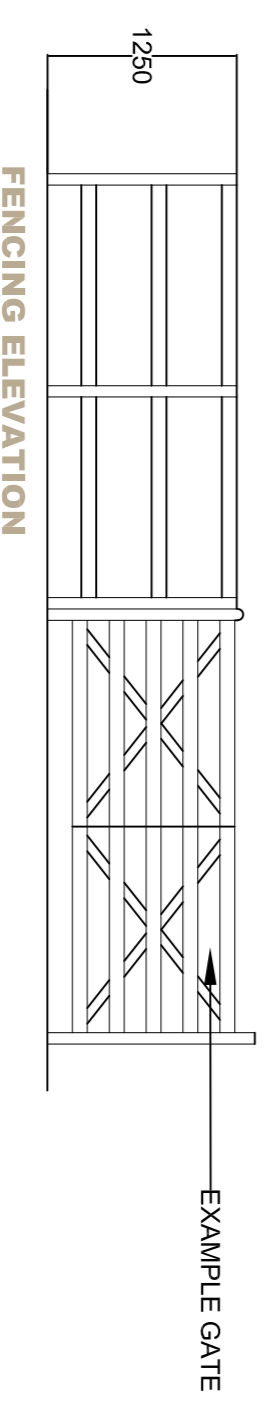

Rev	Date	Description	Drawn	Chk
Rev	Date	Amendment	Drawn	Checked

PROJECT
THOMAS
ROSE FARM
IP14 6LU

TITLE
PROPOSED MANEGE
MANEGE EXAMPLE

SCALE
AS SHOWN @A1

JOB NO.
TRF/HD21/167

DATE
07/21

DRAWN BY
EB

CHECKED BY
HD

REVISION
100_02



acorus.
Planning, Design, Property.

acorus.co.uk

PRELIMINARY