

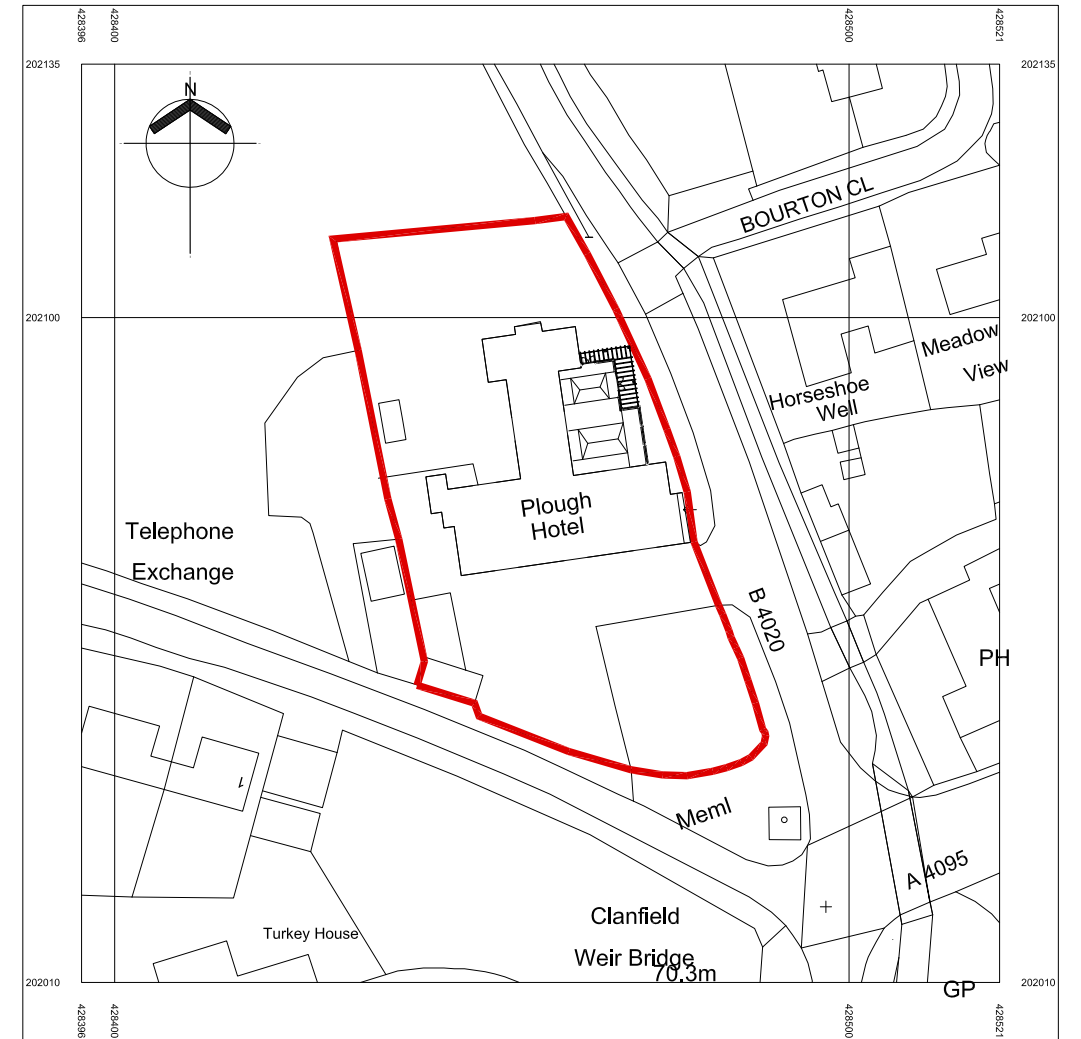


Ordnance Survey
Ukmapcentre.com

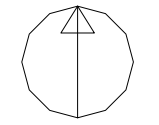

Serial number: 173240
© Crown copyright and database right 2019
Ordnance Survey licence 100048957
Reproduction in whole or in part is prohibited
without the prior permission of Ordnance Survey

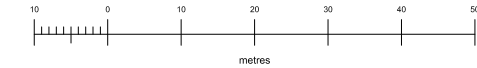

Do not scale from drawing. All levels and dimensions must be checked on site by contractor prior to commencement of works. Any discrepancies or variations must be reported to Clare Wood.

Drawing Status	
Approval	<input type="checkbox"/>
Tender	<input type="checkbox"/>
Construction	<input type="checkbox"/>
Information	<input type="checkbox"/>
Preliminary	<input checked="" type="checkbox"/>
As Built	<input type="checkbox"/>

Revision	
1	



COUNTRY CREATURES LLP

Client: THE PLOUGH, CLANFIELD

Block & Location Plan
Date: FEB 2020
Status: Planning
Drawn: CW
Checked: GP
Scale: 1:250 & 1:500
Size: A1
Rev: 120-01
Drawing Nr:

Clare Wood
61 Beauchamp Road, London, SE193BZ
T: 07834404944 E: clare@creacreatures.co.uk