

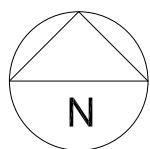
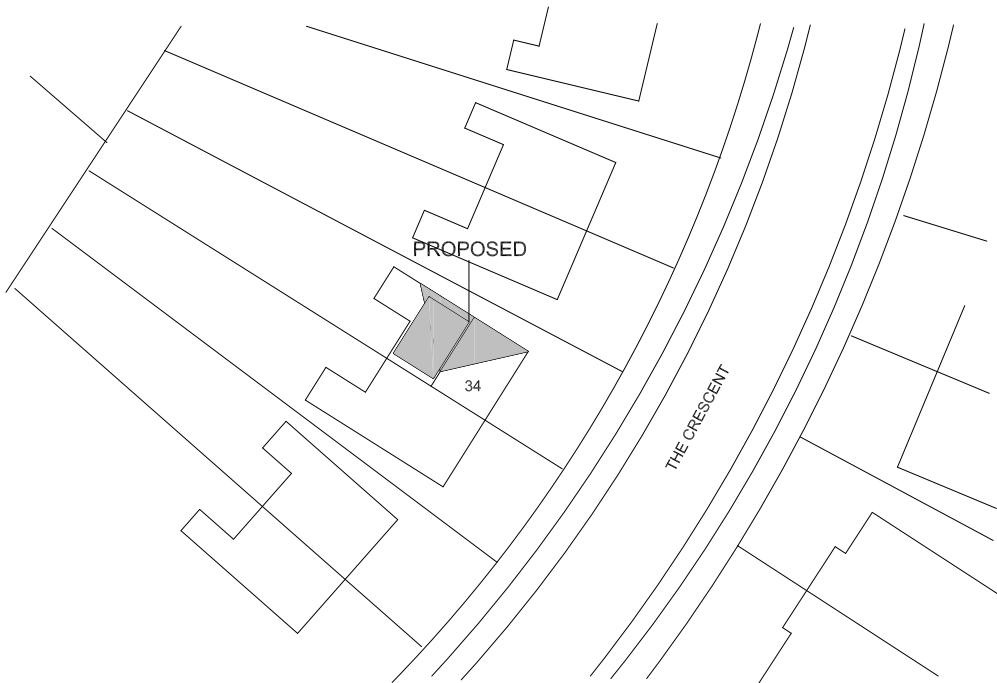
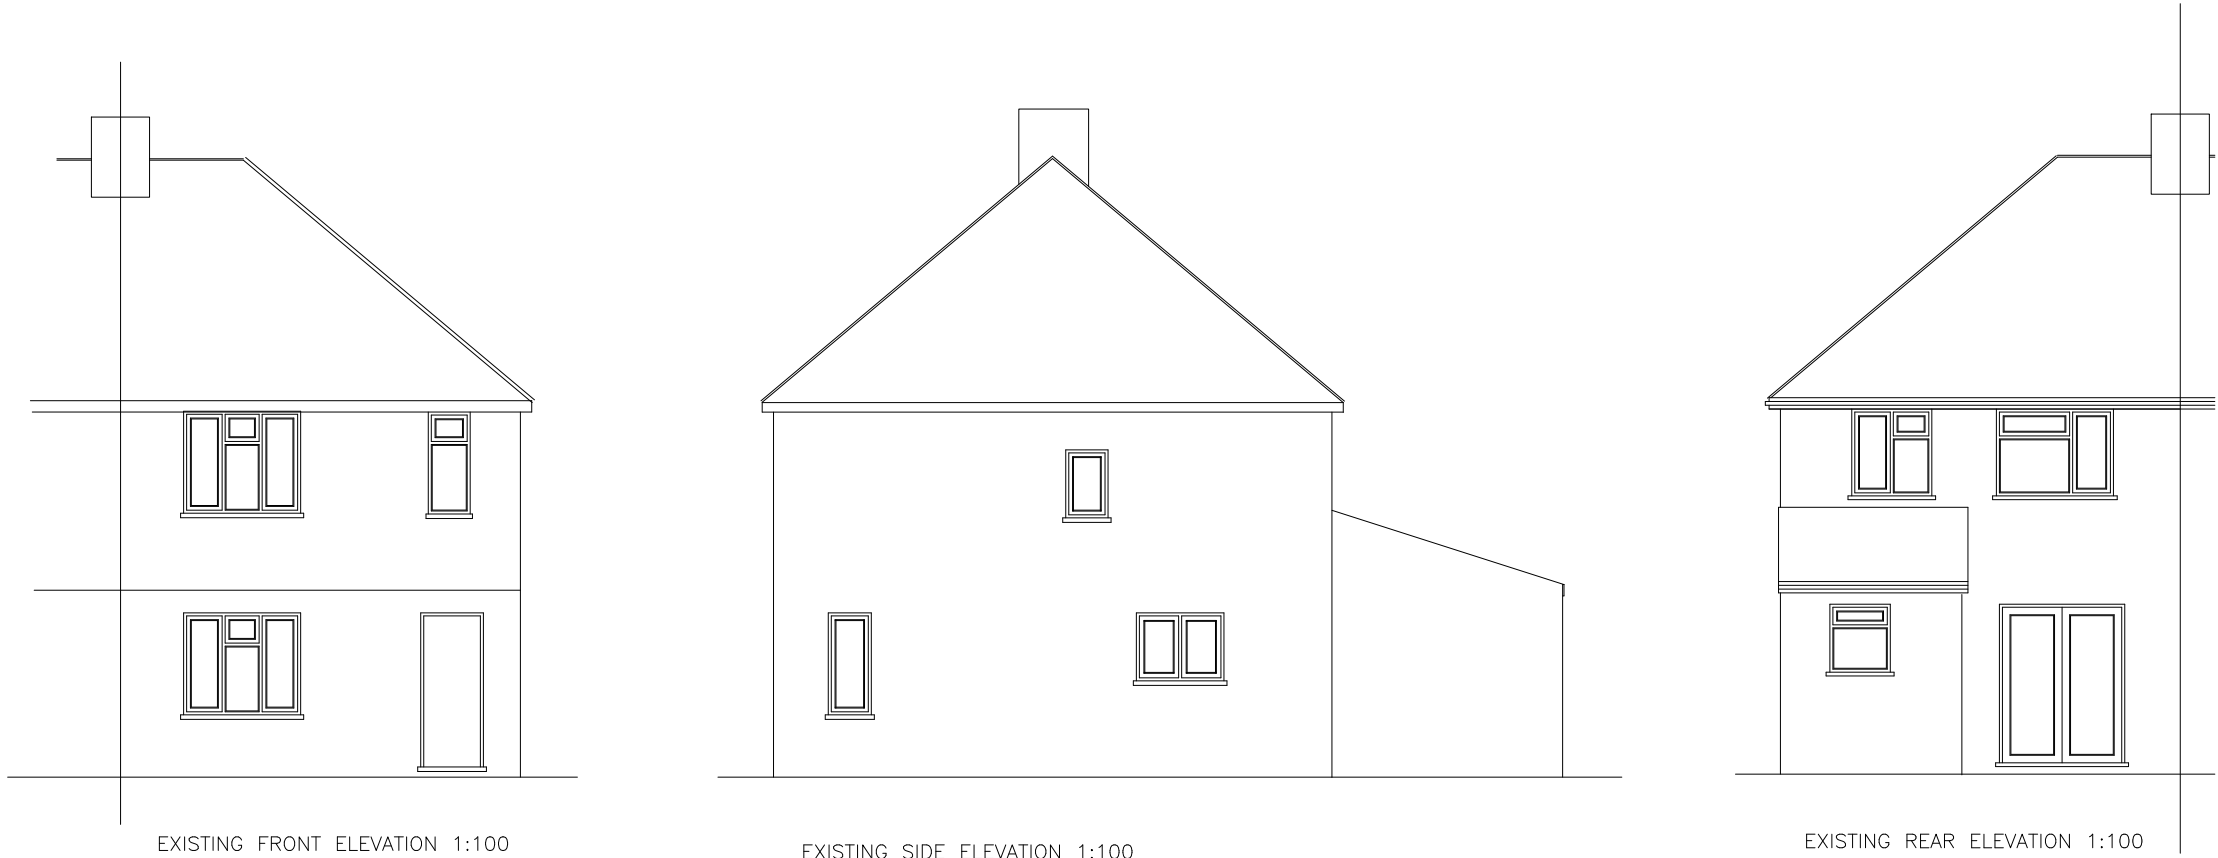
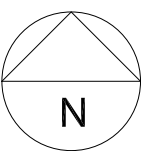
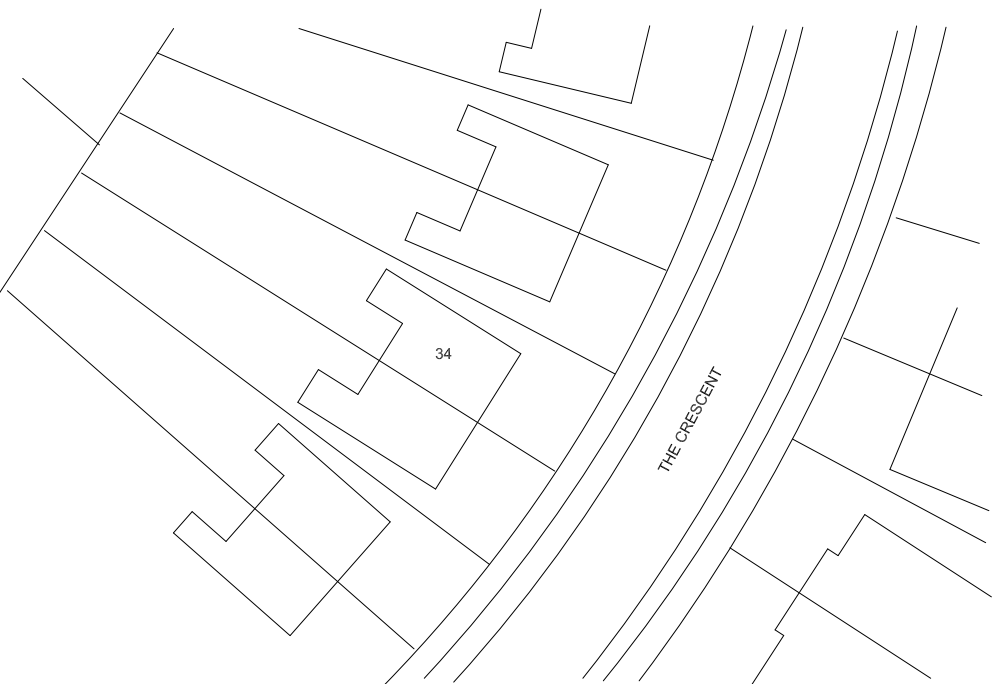


THIS DRAWING MUST NOT BE SCALED
PRIOR TO THE COMMENCEMENT OF ANY WORKS THE BUILDER
IS TO CHECK AND/OR DETERMINE ALL CONSTRUCTION DETAILS
INCLUDING CHECKING EXISTING SITE LEVELS AND DIMENSIONS.
THE DRAWING IS TO BE READ IN CONJUNCTION WITH ALL OTHER
PROJECT DRAWINGS, CONSTRUCTION NOTES AND/OR PROJECT
SPECIFICATION. ALL DISCREPANCIES SHOULD BE REPORTED
IMMEDIATELY.

REV	DATE	DETAILS	DRAWN

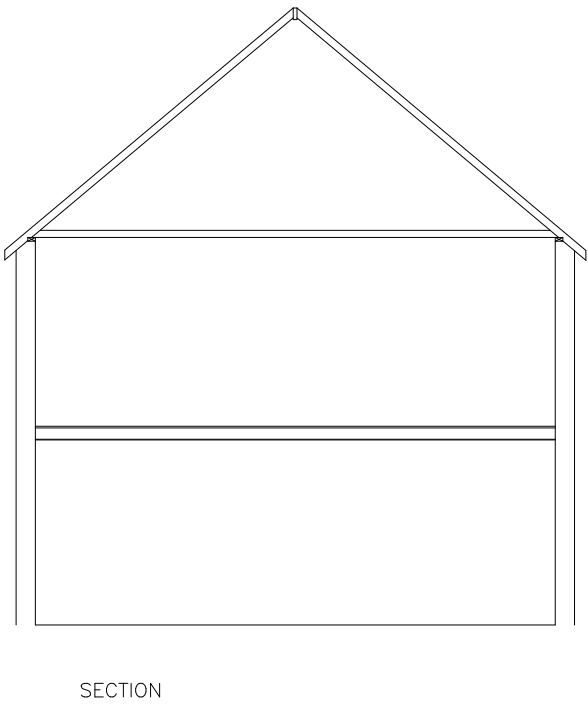

PROPOSED BLOCK PLAN 1:500

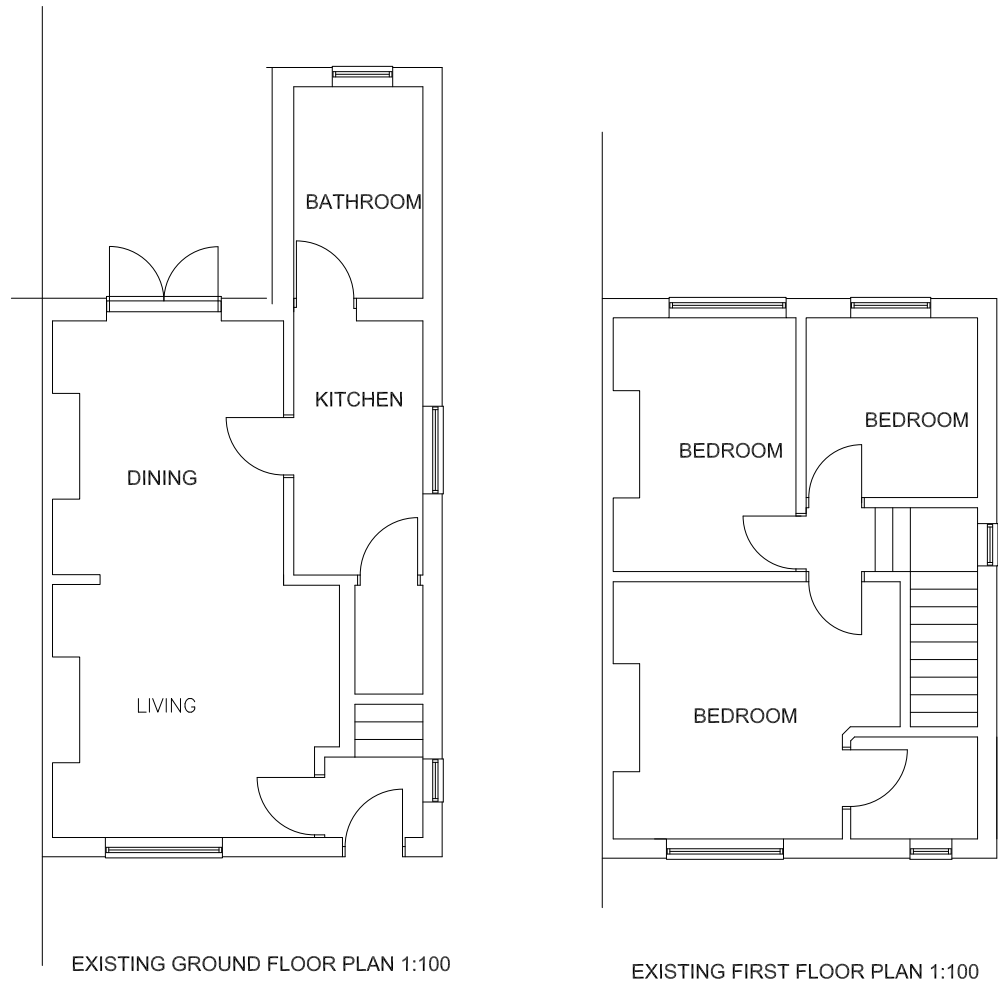

EXISTING BLOCK PLAN 1:500

James. B.Langley Limited

Project:
34 The Crescent
Epsom, Surrey
KT18 7LL

Title:
Existing Plans, Elevations
& Block plans



Building Surveying
& Project Management

Tel: 020 8786 5753
Mobile: 07976 712607
e'mail: langley_jb@yahoo.com

Scale:
1:100
@ A2

Date:
MAY 2021

Drawing No TC/001