




PROPOSED
FIRST FLOOR LAYOUT

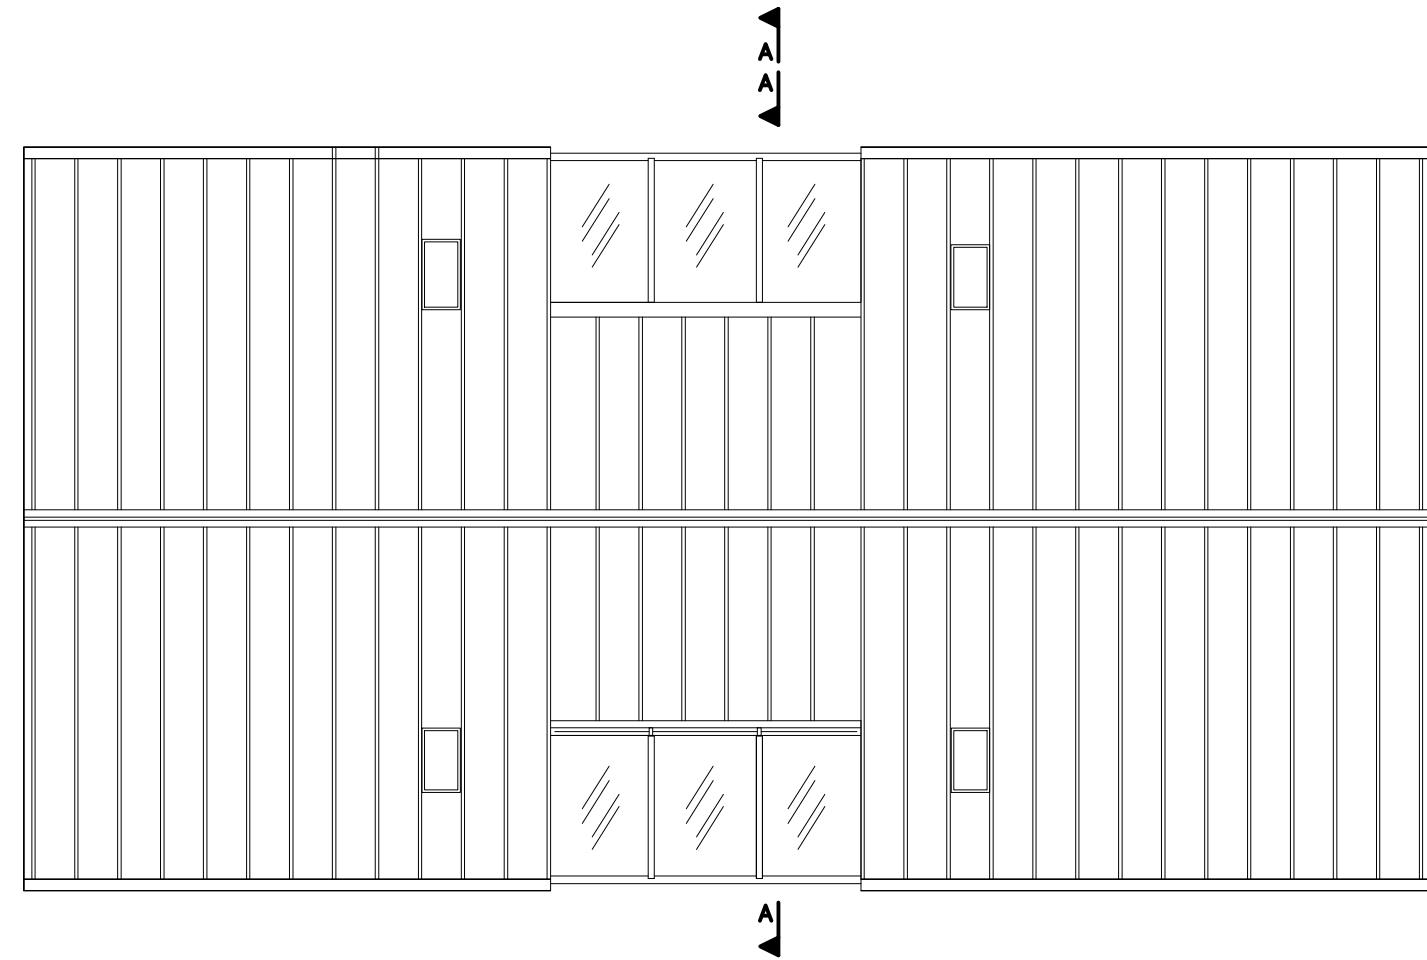

PROPOSED
ROOF LAYOUT

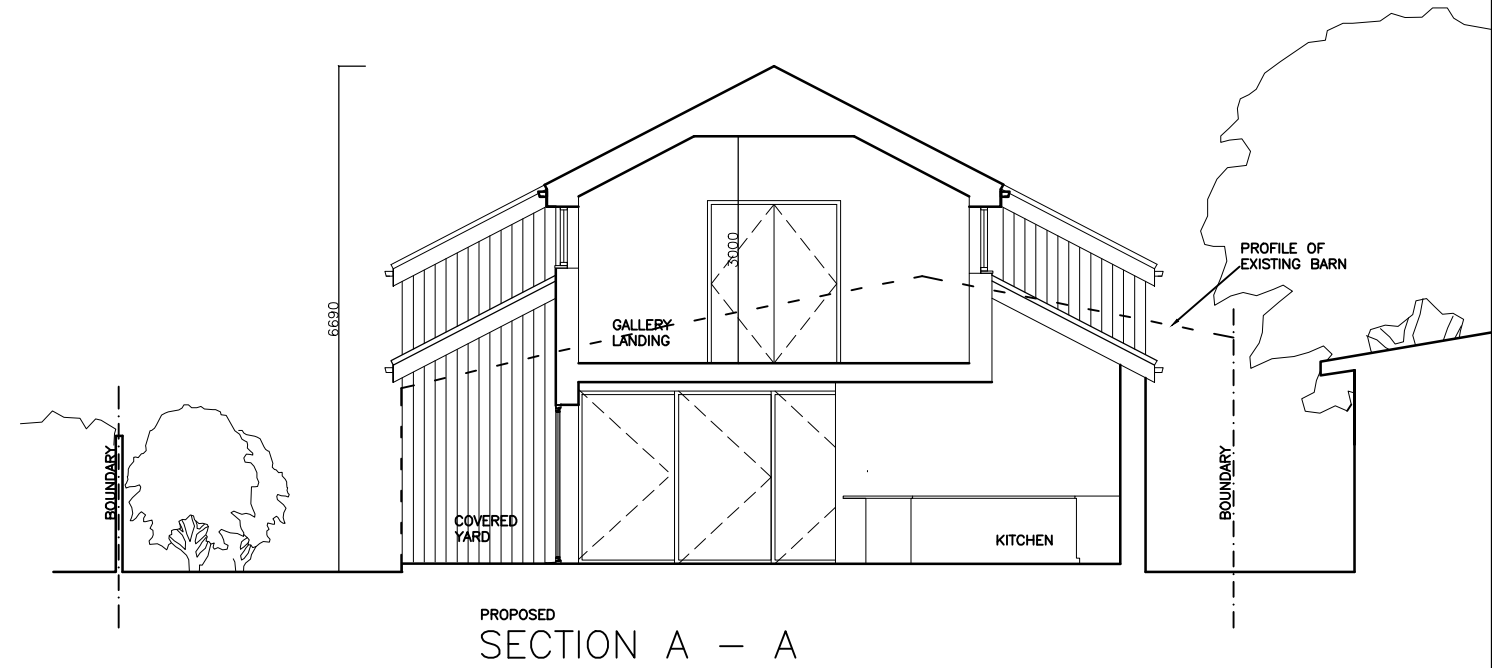

PROPOSED
SECTION A - A

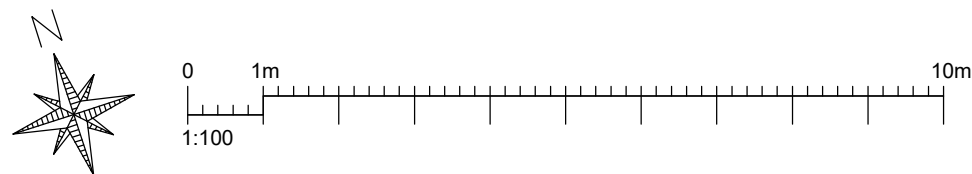

GREEN BARN, ASH ROAD
HARTLEY DA3 8HA

PROPOSED NEW DWELLING

PROPOSED FIRST FLOOR & ROOF
LAYOUT & SECTION A - A

| | | | |
|-------------|------------|----------|------|
| SCALE | 1:100 @ A3 | | |
| DATE | JUNE 2021 | DRAWN BY | P.O. |
| CLIENT | | | |
| DRAWING NO. | 727 - 05 | REV. | P2 |

OLSON DESIGN GROUP
INTERIOR & ARCHITECTURAL DESIGN

ISLAND VIEW, 23 HAMPTON PIER AVE
HERNE BAY KENT CT6 8EW
pennyolson7@hotmail.com
07788972736 01227 638685