




EXISTING

SCALE BAR IN METRES

Notes


© Metters & Welby Ltd 2020
All dimensions to be confirmed on site before commencement.

to be read in conjunction with Nthside W01/2005 lot 2 elevations from 2012

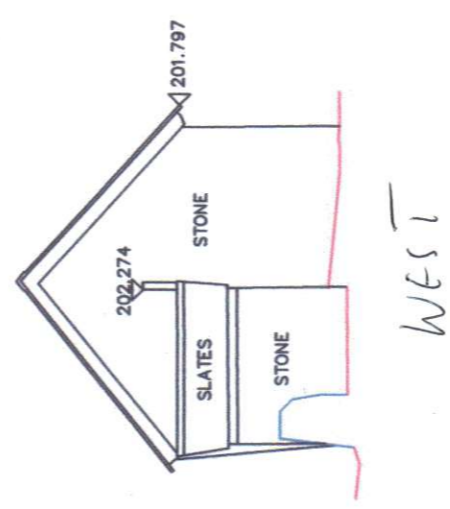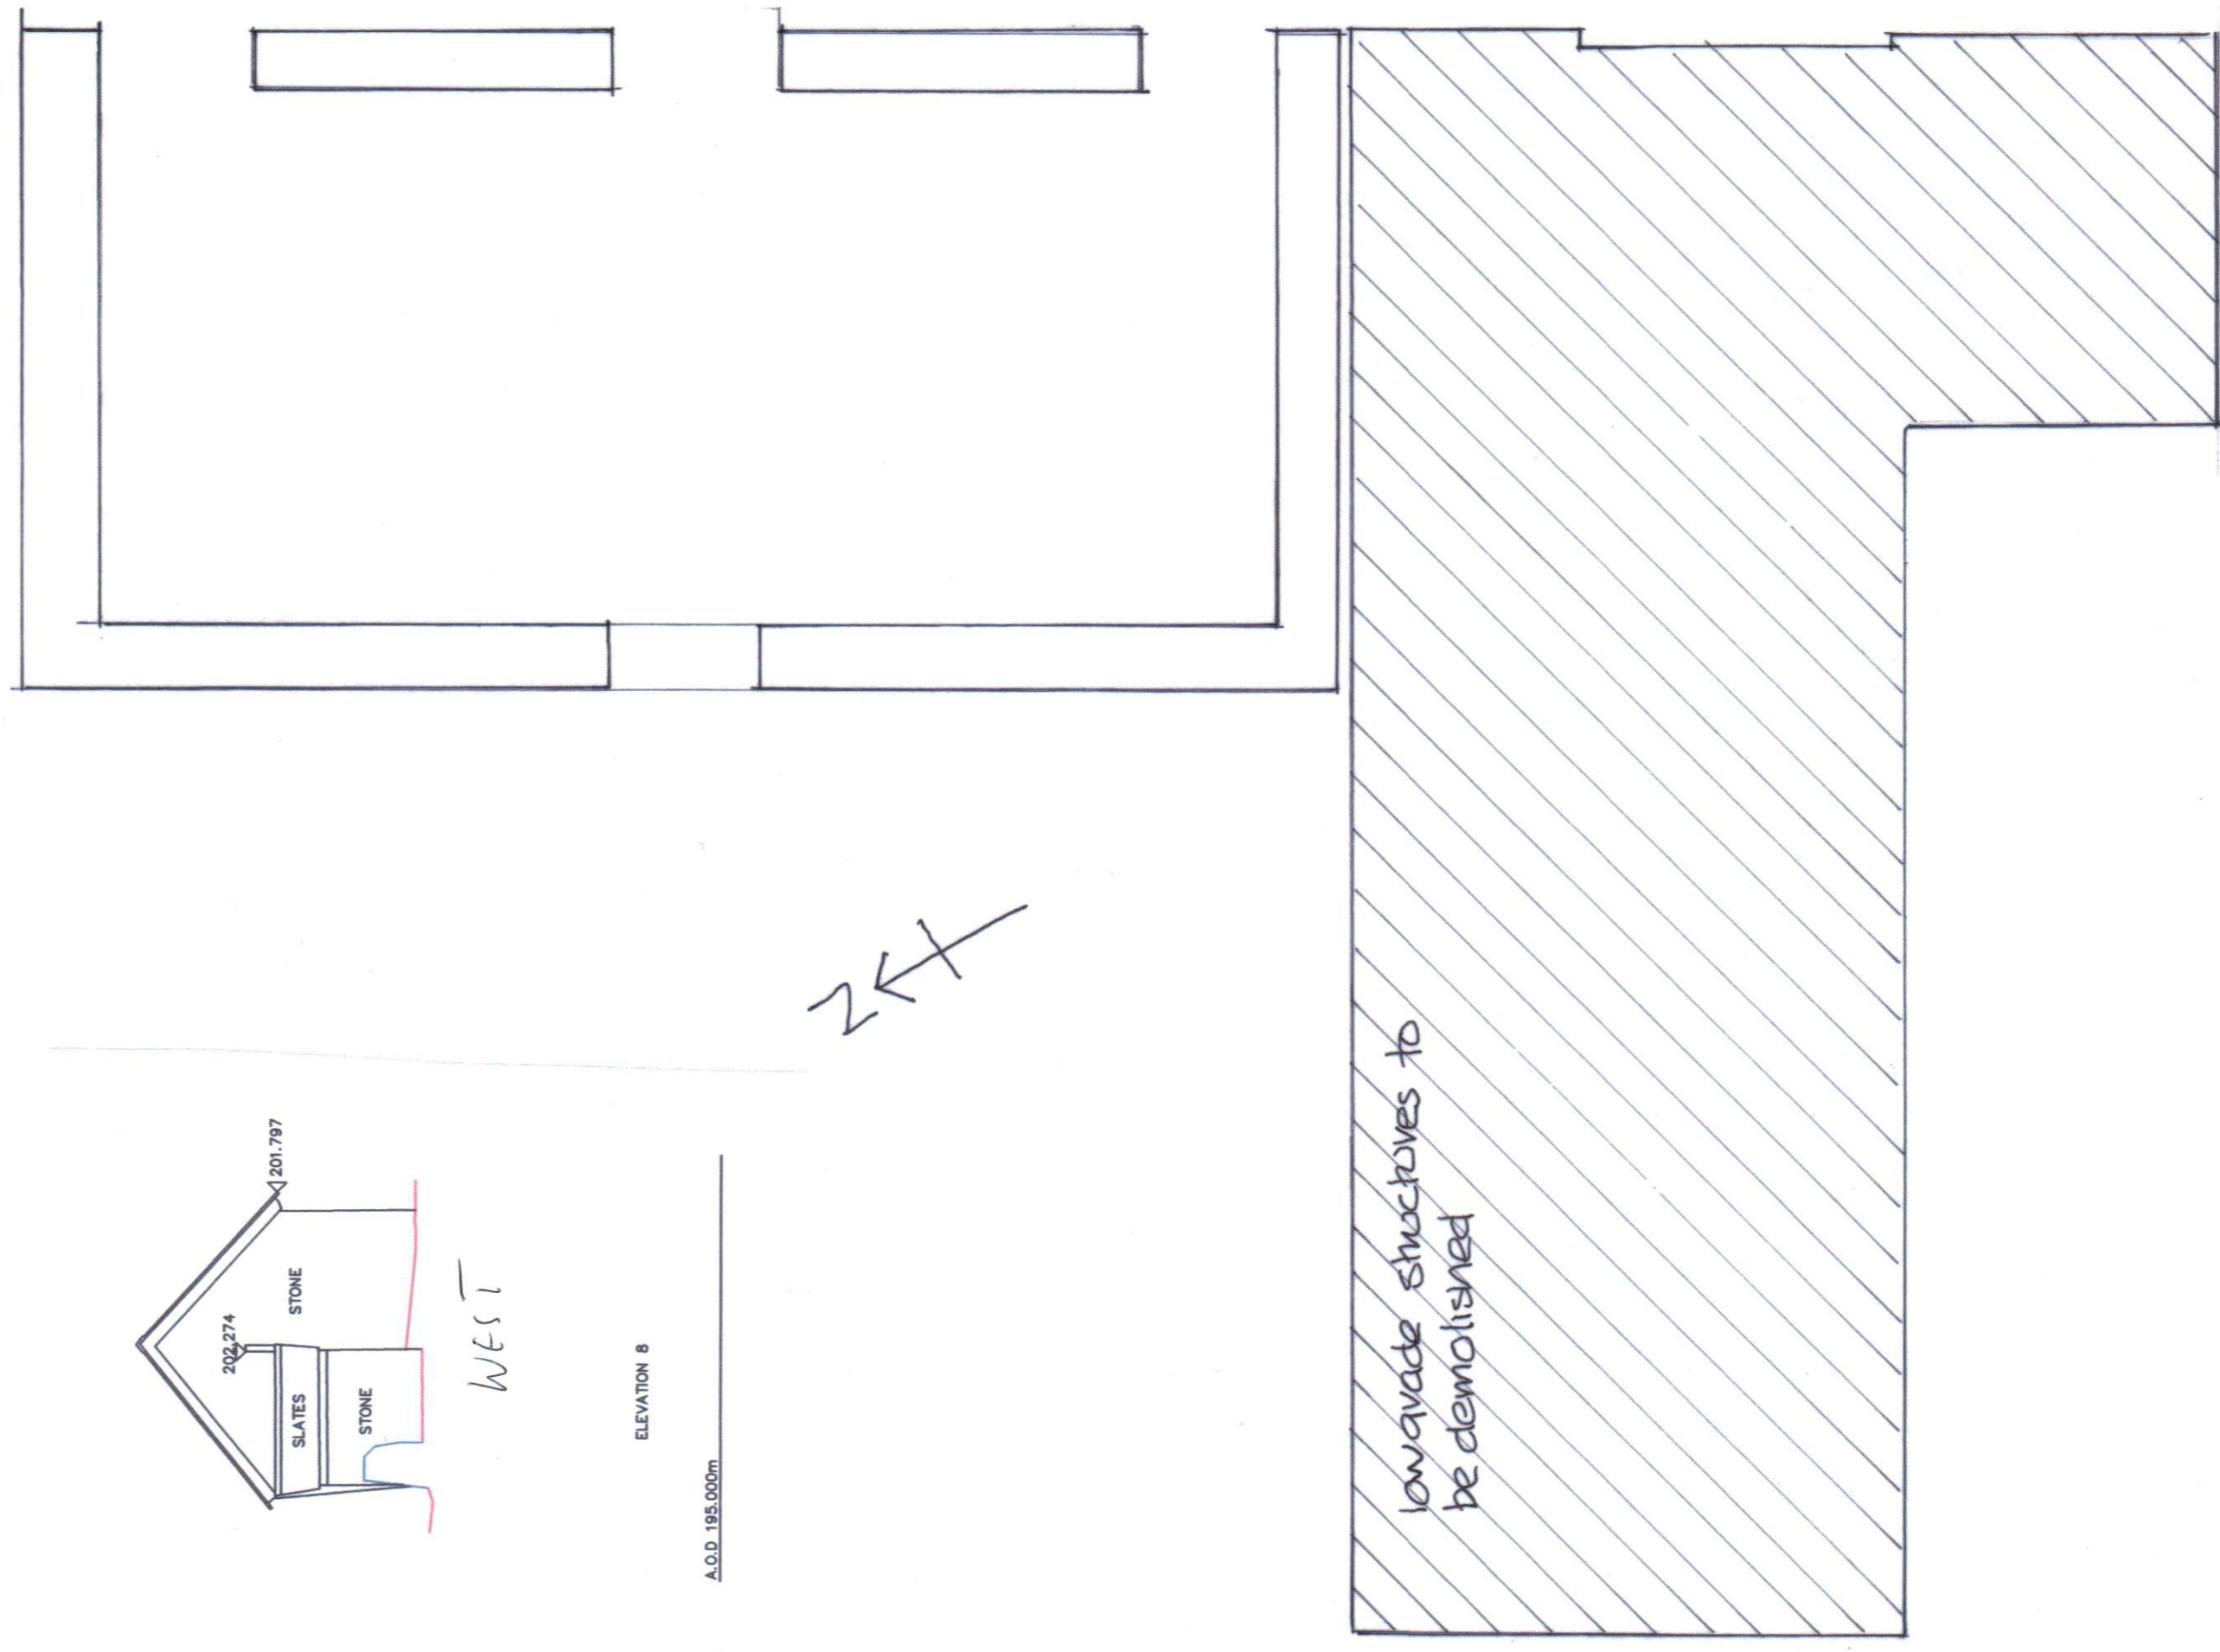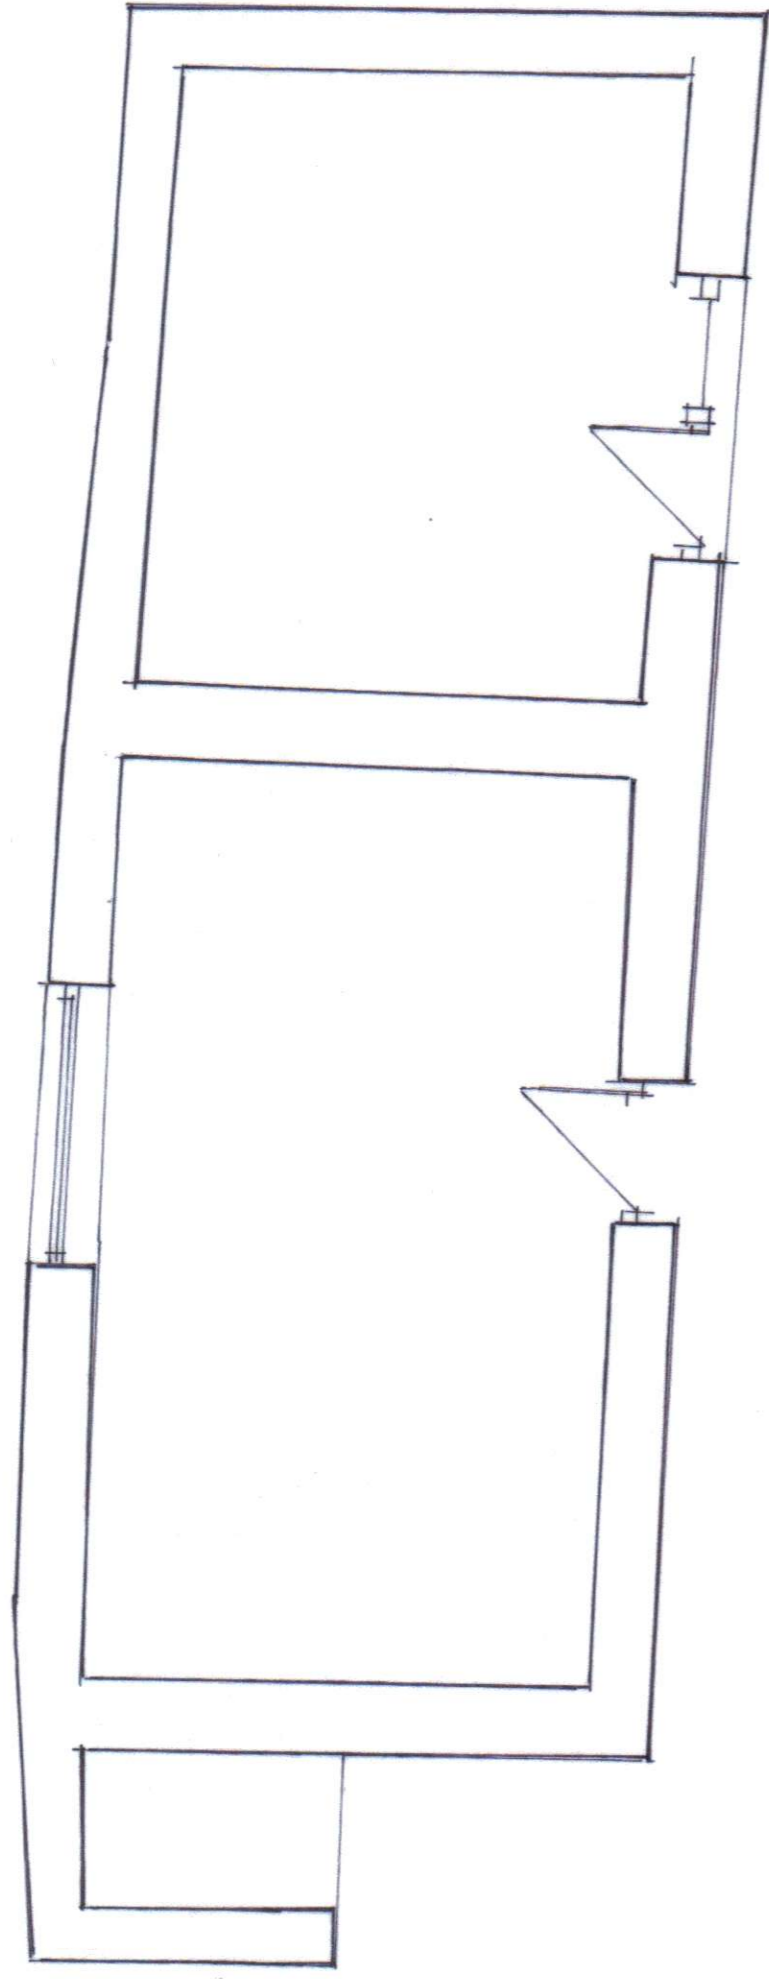


ELEVATION 8

A.O.D. 195.000m

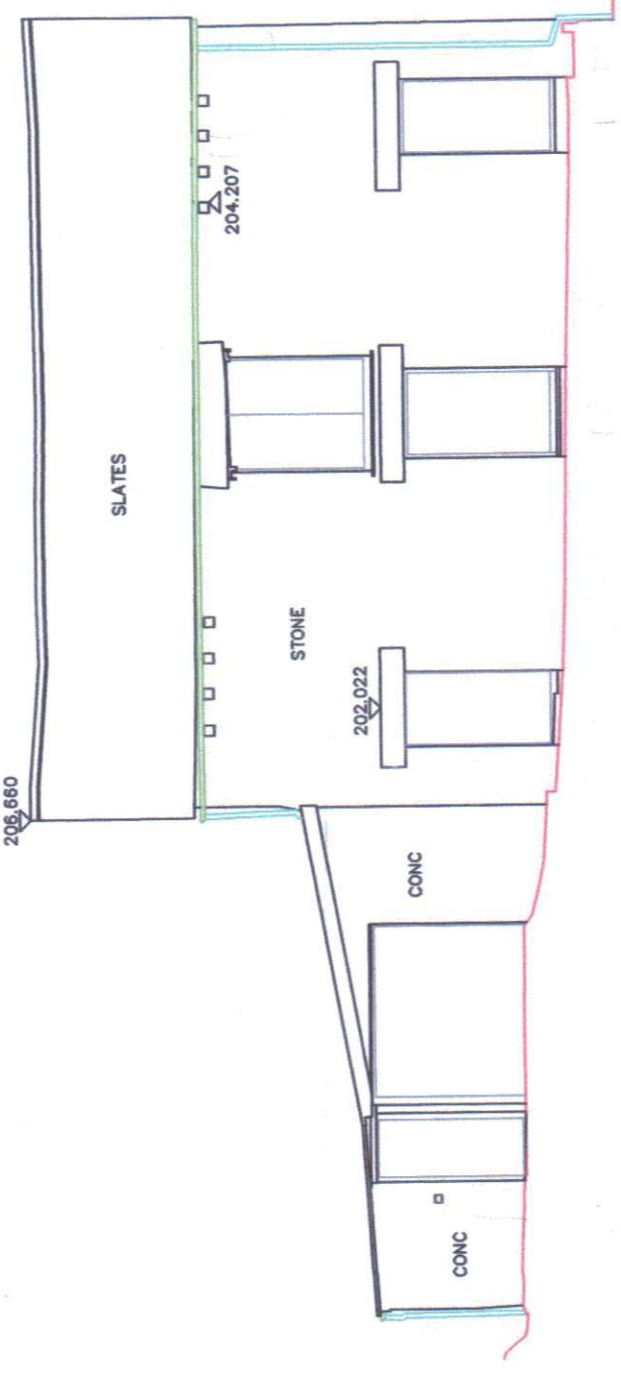


ELEVATION 1

A.O.D. 195.000m

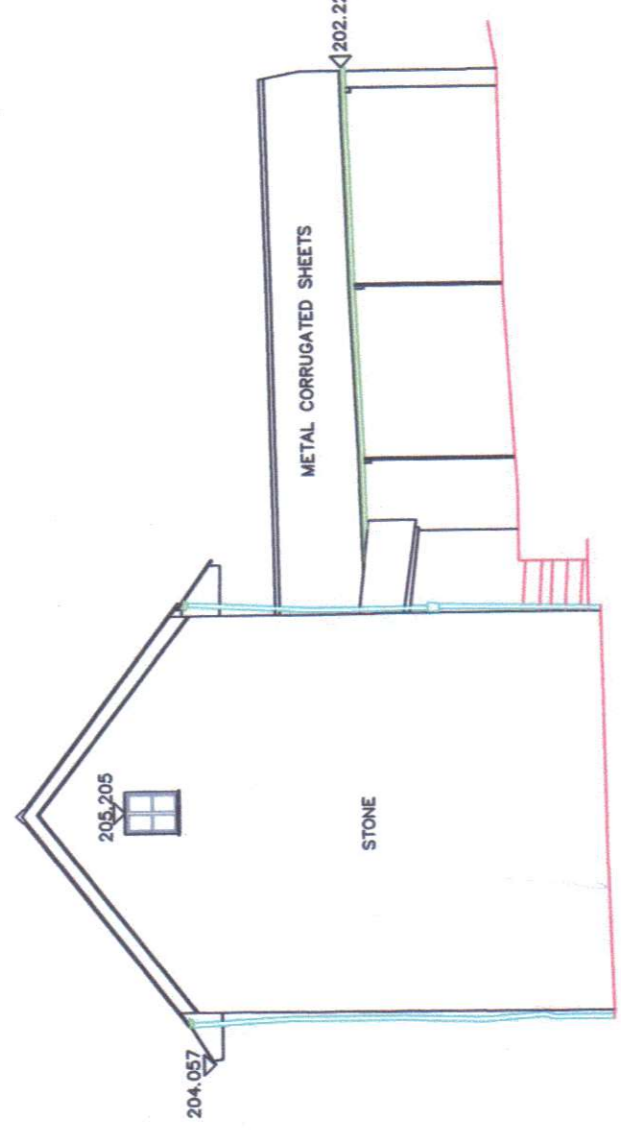


ELEVATION 2

A.O.D. 195.000m

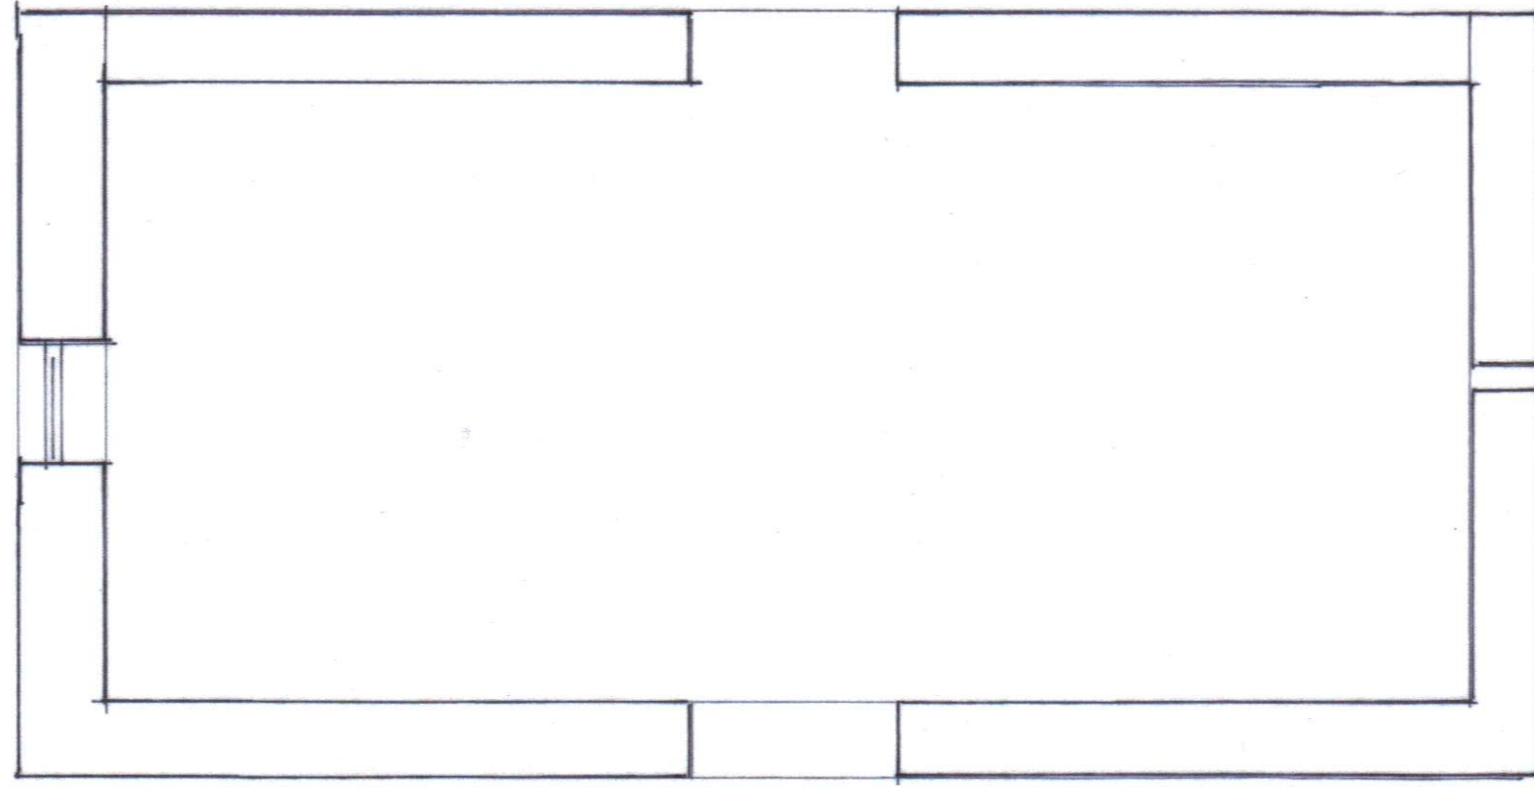


ELEVATION 3

A.O.D. 195.000m

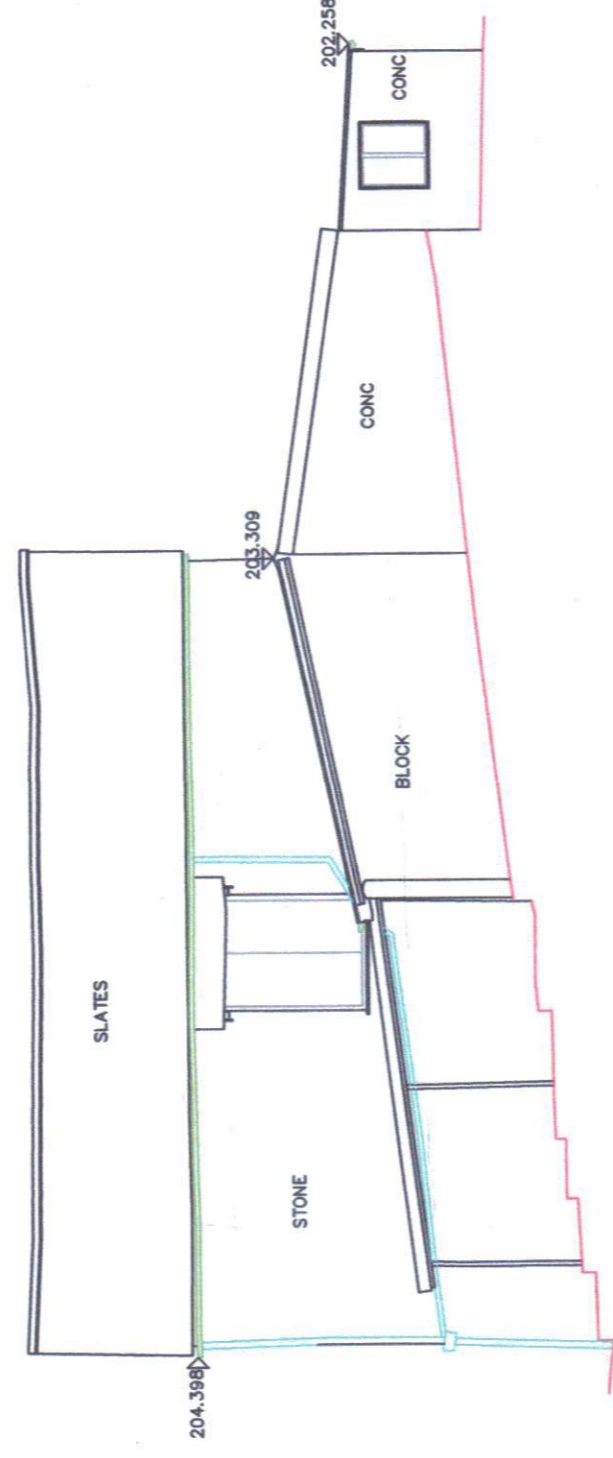


ELEVATION 4

A.O.D. 195.000m

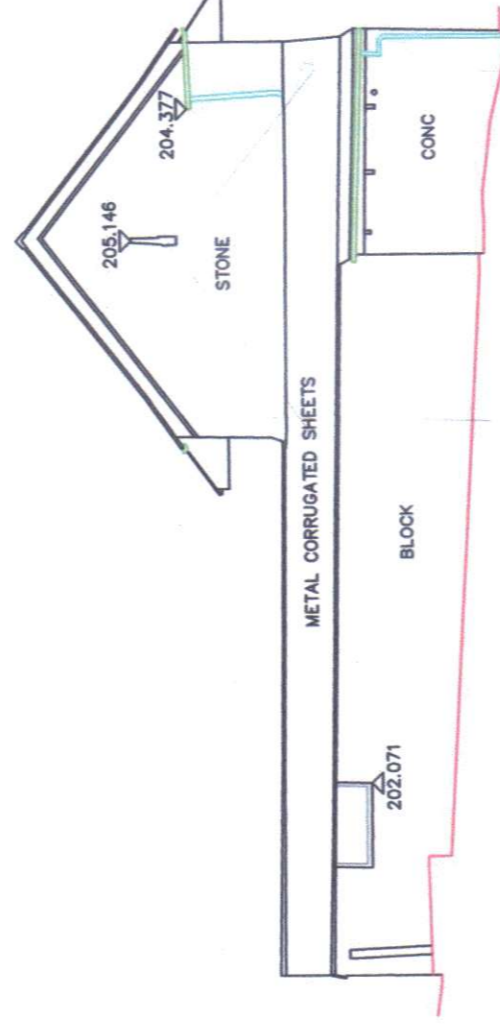


ELEVATION 5

A.O.D. 195.000m

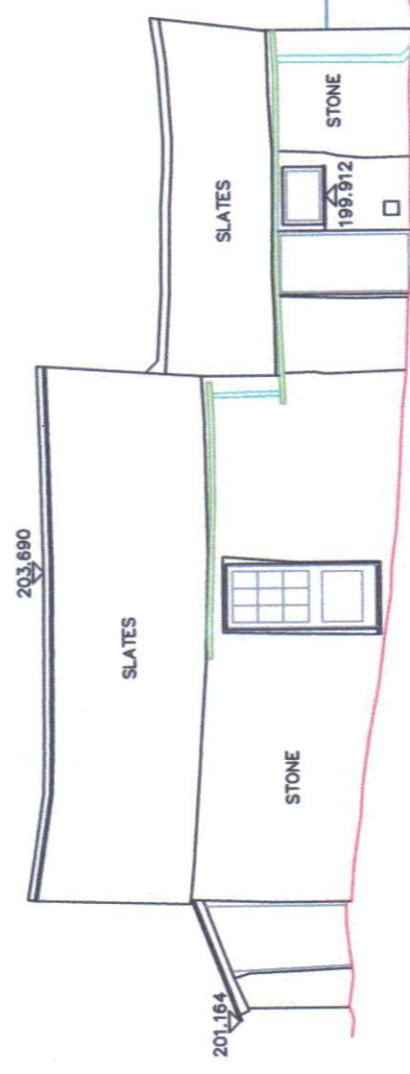

ELEVATION 6

A.O.D. 195.000m

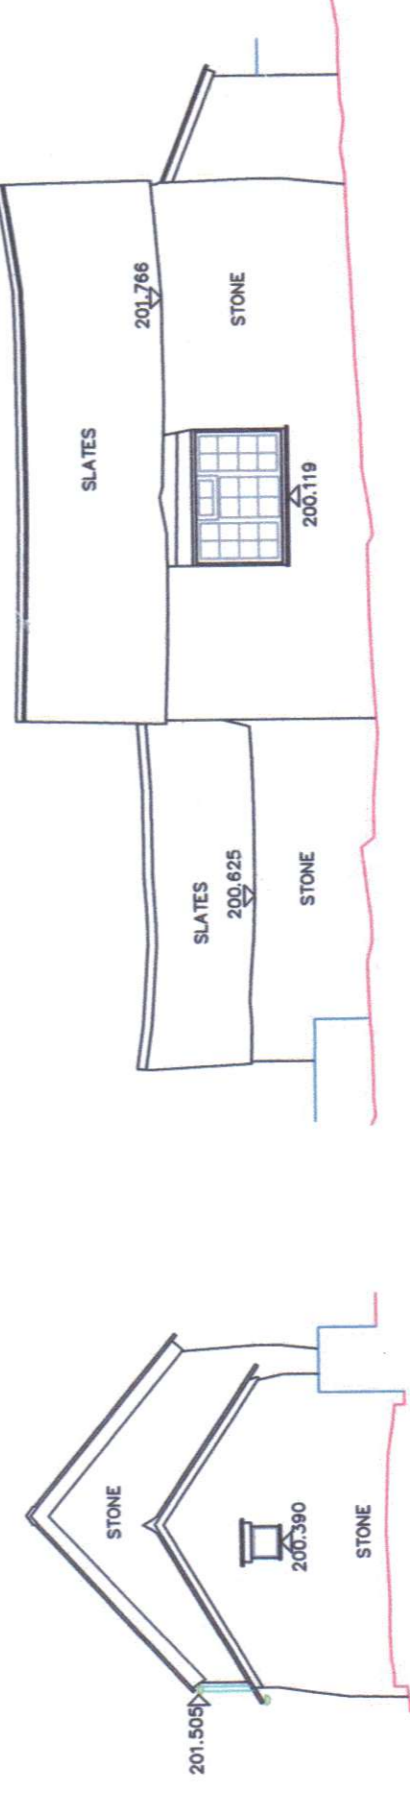

ELEVATION 7

A.O.D. 195.000m

TREHAVEN
ST. CLEATHER
P W P I A N N I N G

METTERS & WELBY LTD
Architects

Architects

01288 352 661
www.metersandwelby.com
10 Lansdown Rd. Bude, Cornwall, EX23 8BH

Drawing: Building Regulations - Site

Date: September 2020

Scale: As shown @ A1

Dig No: 2020-57-1

Drawn By: RW

Revisions

FIRST 1/50

GROUND 1/50