




PETER WONNACOTT - Planning
Planning & Development Advisor
Rodds Bridge Farm - Bude EX23 0LS
Tel 01288 352047 [REDACTED]
pwplanning@peterwonnacott.com

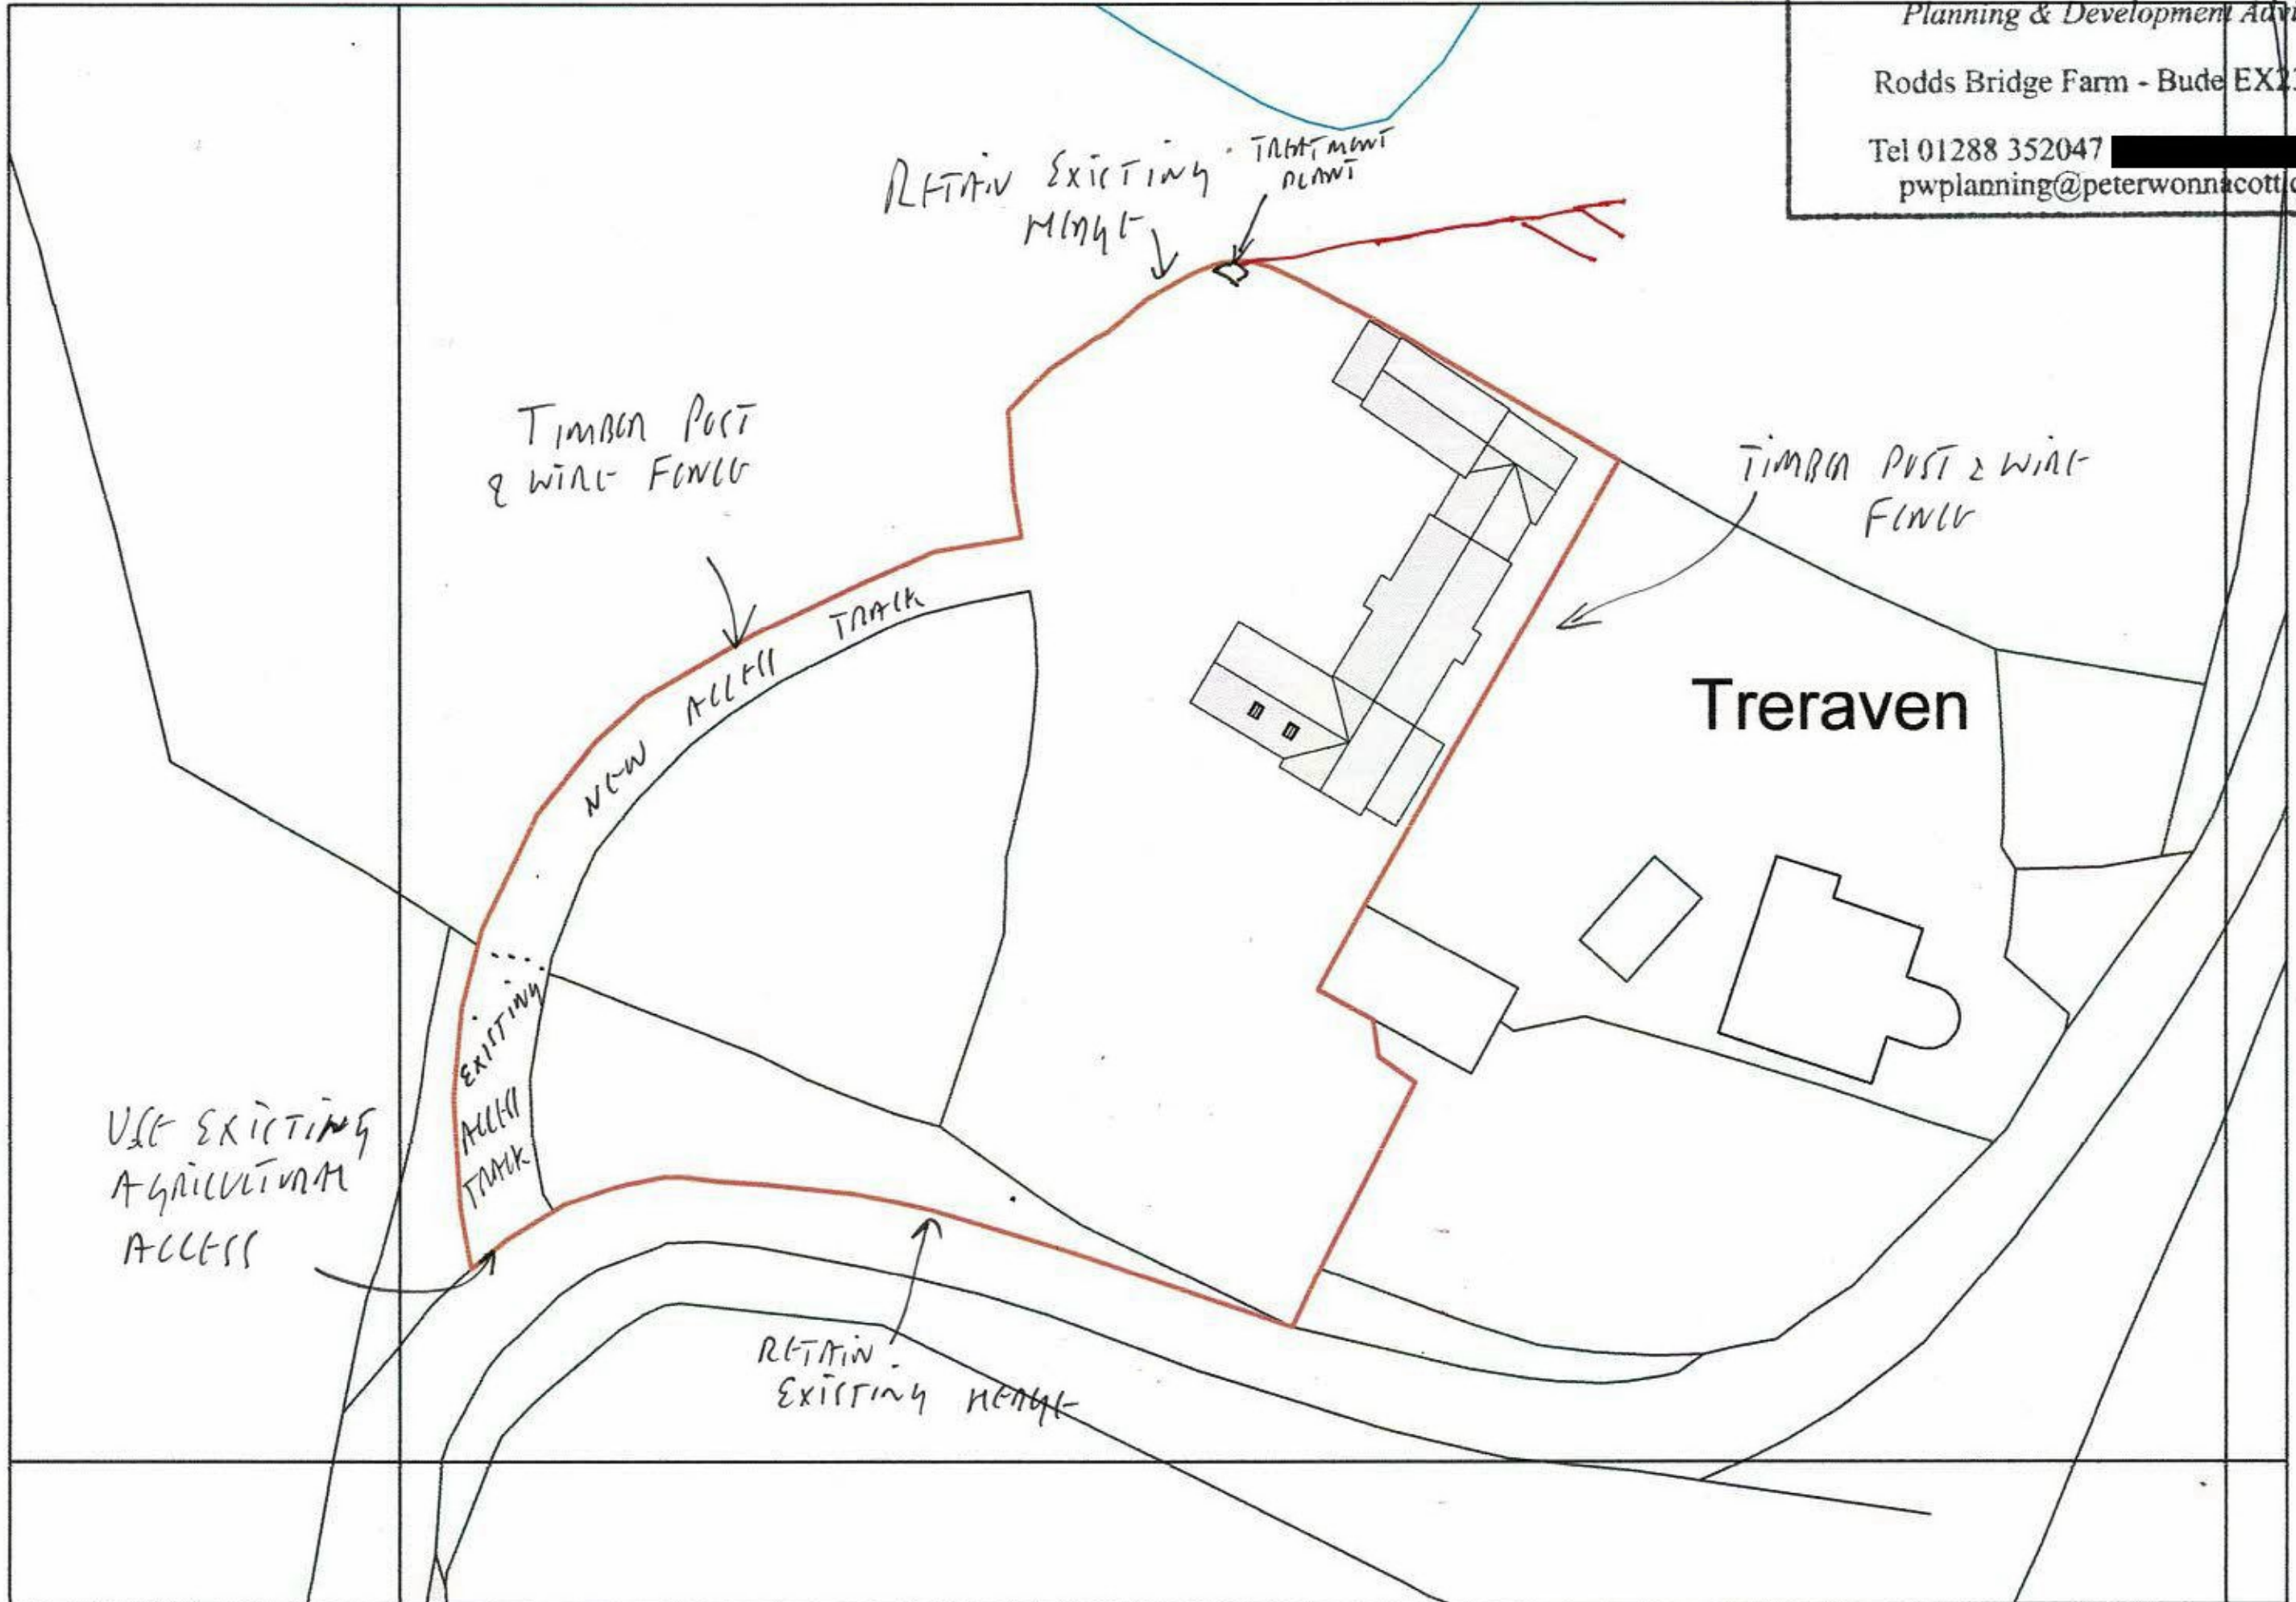

Block Plan 1:500 @ A4

