



-  EXISTING TREES
-  PROPOSED TREES

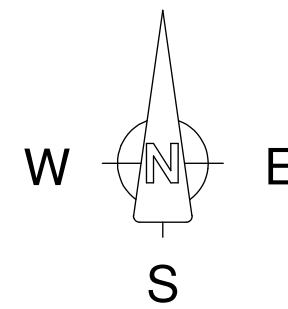

Scale: 1:500 @ A3

PROPOSED BLOCK PLAN

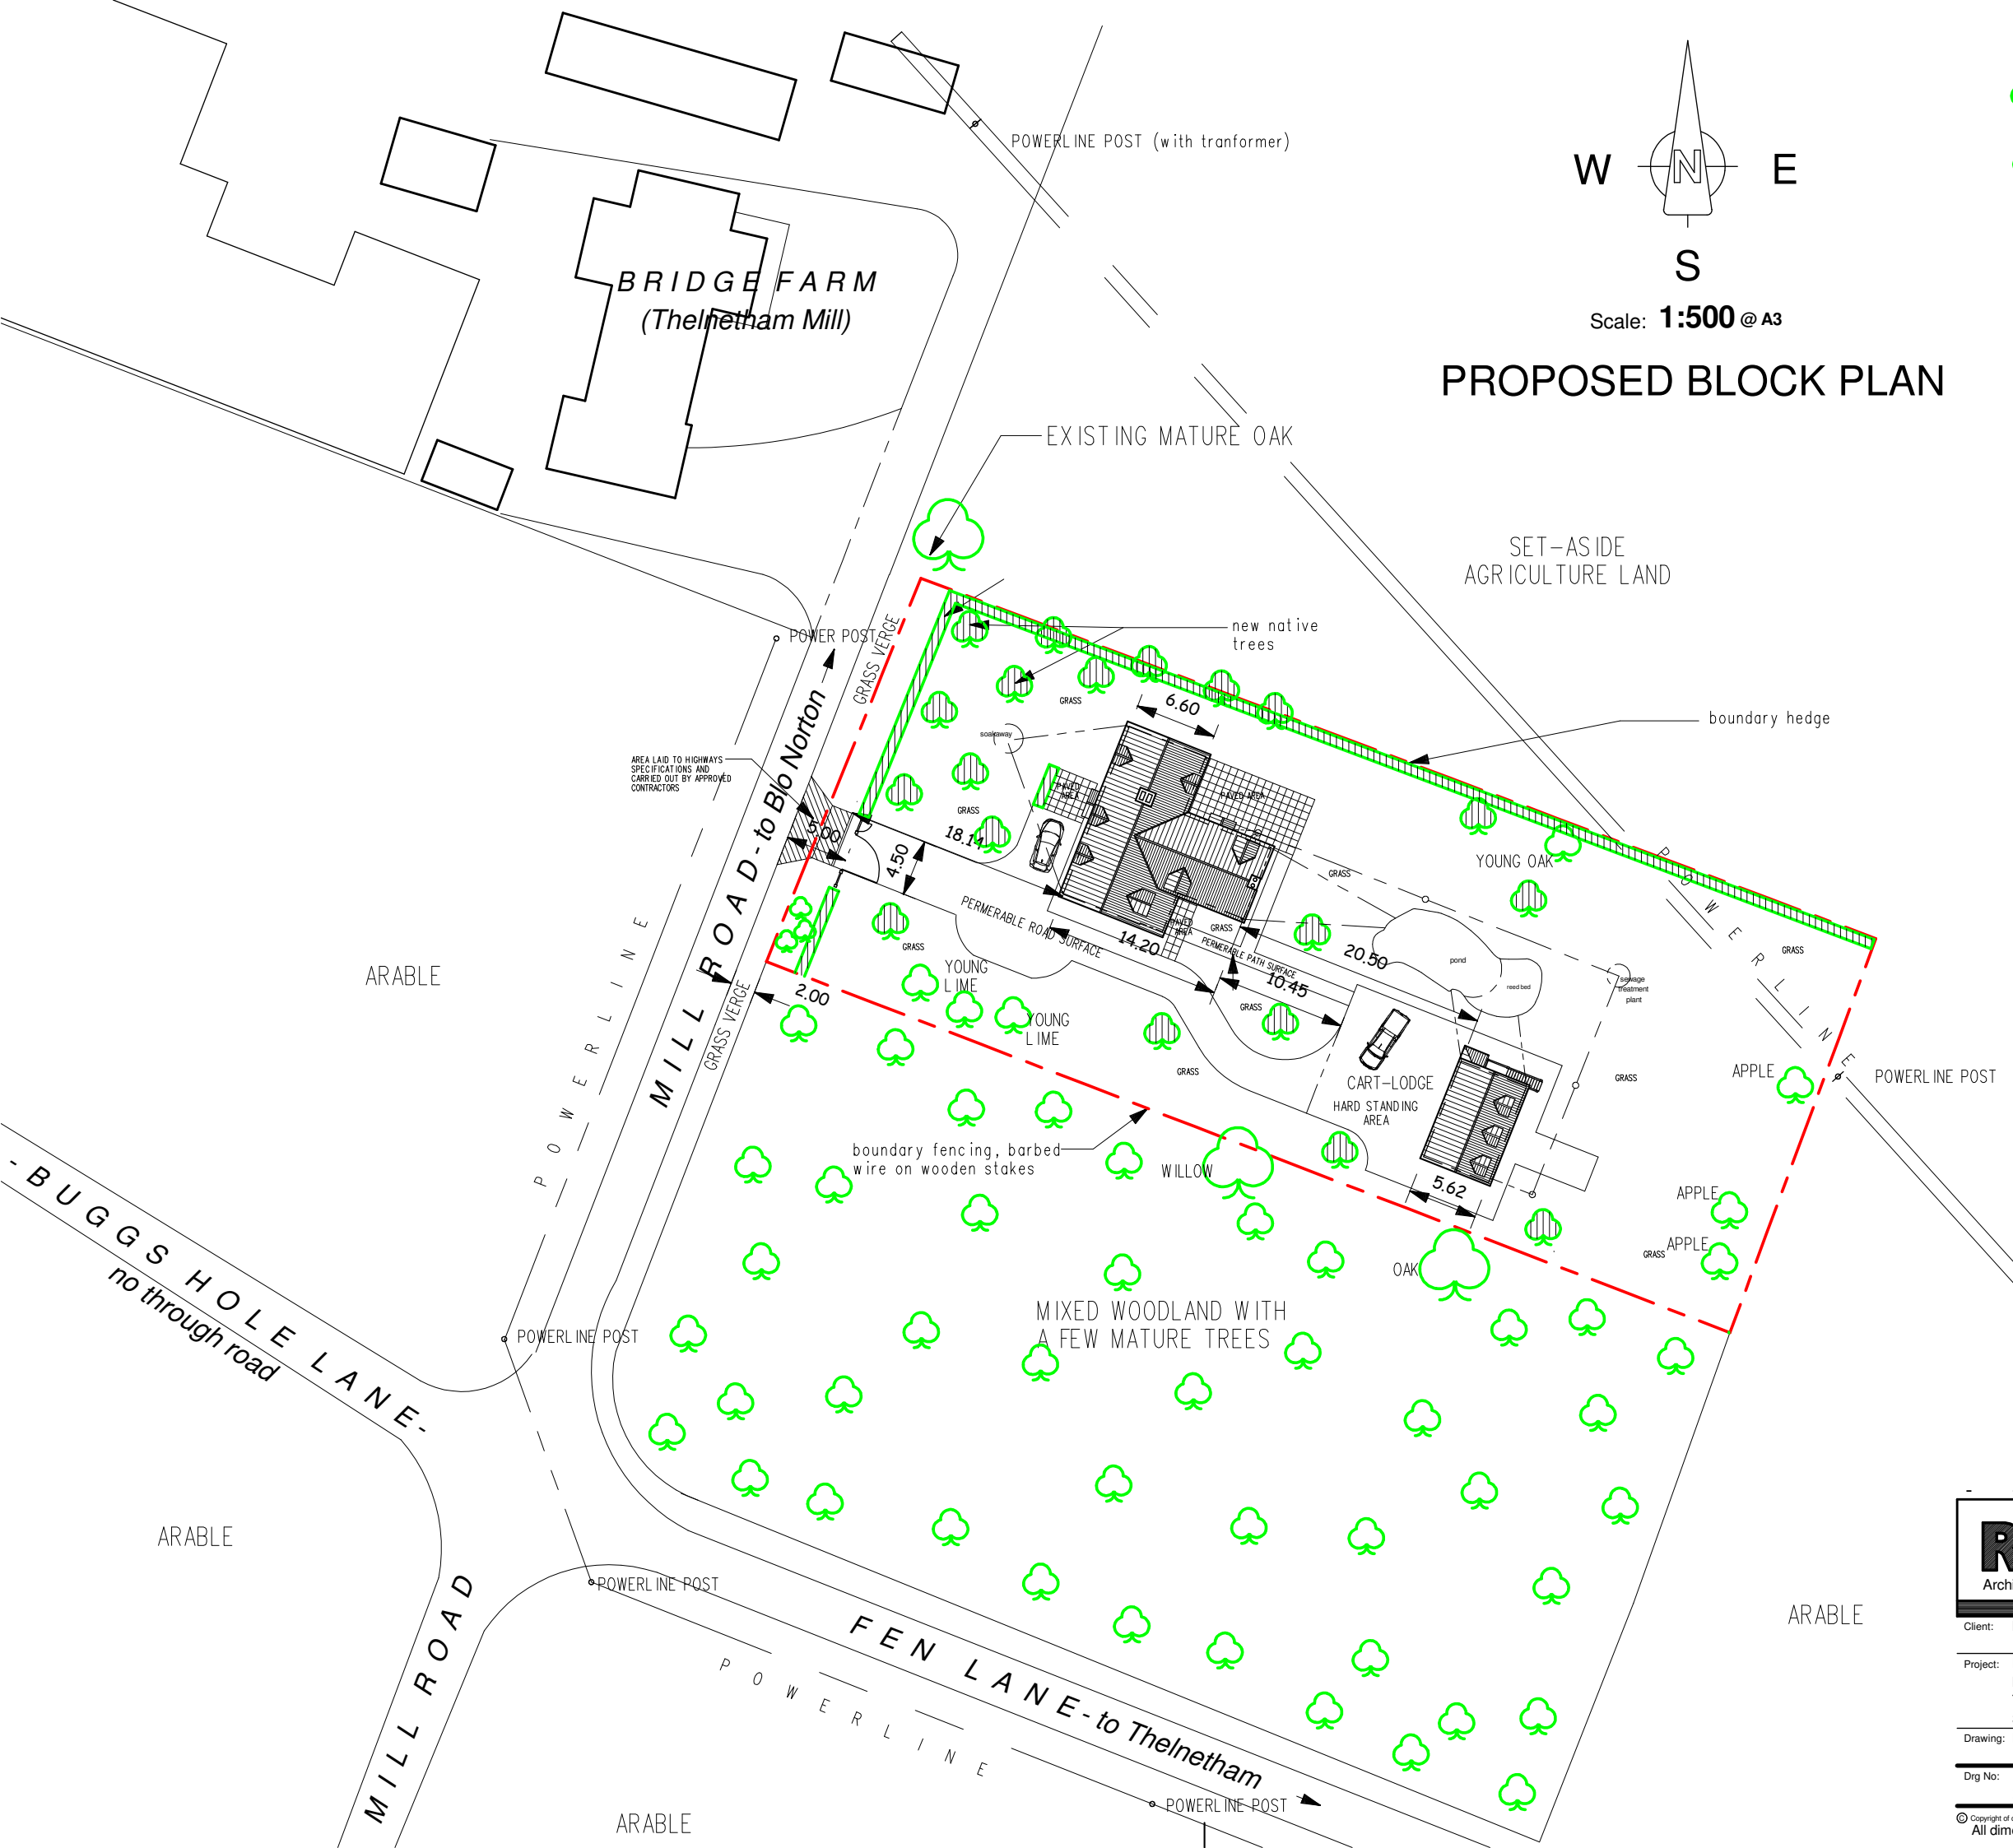

Revell Architecture & Engineering
 The Old Greyhound Barn, Bury Road, Hopton, Suffolk, IP22 2NU
 Tel: 01953 666760 Fax: 01953 688139
 enquiries@revell-arch-eng.co.uk www.revell-arch-eng.co.uk

Client: Mr John Smith
 Project: Proposed 4 Bed Detached Chalet Bungalow and Detached Cart-Lodge on: Mill Road, (opposite Bridge Farm, Theltenham Windmill) Theltenham, Suffolk, IP22 1JS
 Drawing: PROPOSED BLOCK PLAN

Drg No: 2483-101 Rev: - Scale: 1:500 @ A1 Date: April 2021

© Copyright of drawing rests with Revell Architecture & Engineering. Any discrepancy must be reported to Revell Architecture Engineering immediately. All dimensions to be checked on-site by Contractor(s). DO NOT scale from drawing.