



Proposed change of use
from dwelling to house of
multiple occupancy at:
118A St James's Street
Brighton
BN2 1TH

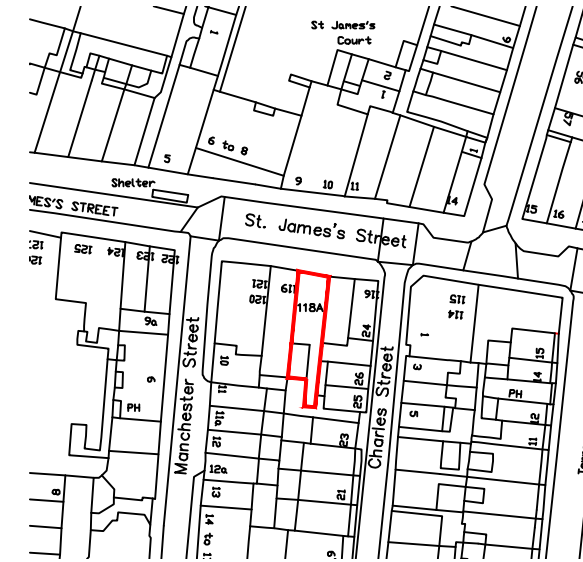

SITE LOCATION
SCALE 1:1250

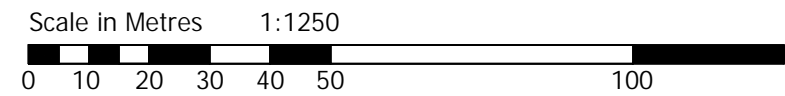

BLOCK PLAN
SCALE 1:500



Notes:
The design and construction of this project shall be in accordance with the current Building Regulations & NHBC Standards. These notes & drawings have been prepared solely for the purpose of Planning & Building Regulation approval.
Do not scale from this drawing unless for Planning purposes. All dimensions to be checked on-site and any alterations to be approved by the Architect and/or client prior to any work commencing.
Ordnance Survey Licence No: 100047591
This drawing to be copyright and to be read in conjunction with all other drawings

Revisions:
Rev A: Red lines omitted from surrounding properties – 05/08/21

Key:

| | | |
|--|------------------|-------------------|
| Drawing Details: PLANNING DRAWING Block & Location Plans | | |
| Project No: 963 | Drawing No: 3 | Rev No: A |
| Scale: 1:500 1:1250 @ A3 | Drawn: BWH | Date: 19/07/21 |

Client Name:
Mr K Miah & Mr S Ahmed

Project Address:
118A St James's Street
Brighton
BN2 1TH



B H ARCHITECTURE Ltd
Heath Cottage
Newlands Lane
Purbrook
Waterlooville
Hants
PO7 5SQ
Tel: 023 9223 2322
Mob: 07747 771808
E-mail: bernard@bernardharding.com