

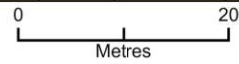


15a and 15 Longwood Avenue PO8 8HX

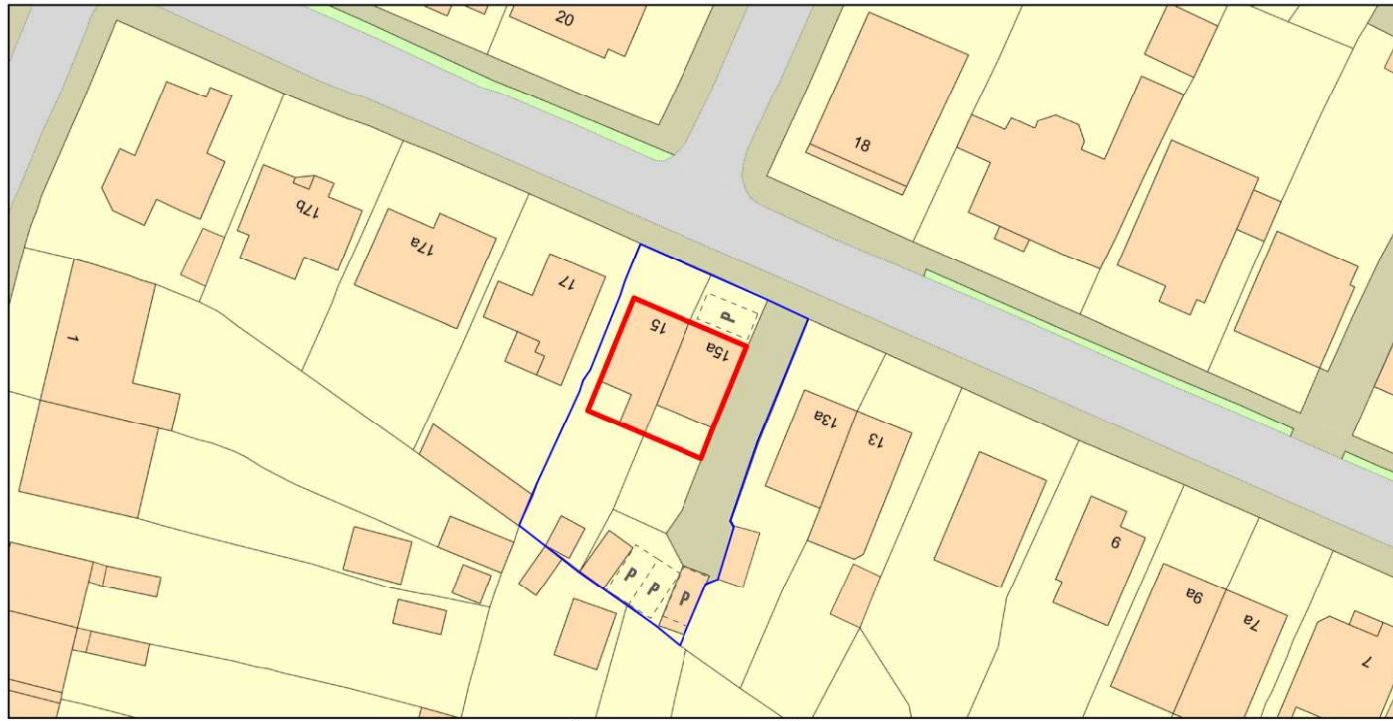

Plan Produced for: Parkers Design
 Date Produced: 28 May 2021
 Plan Reference Number: TQRQM21148101815347
 Scale: 1:500 @ A4
 © Crown copyright and database rights 2021 OS 100042766

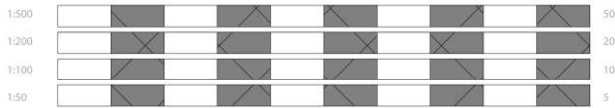

All measurement to be checked on site prior to any commitment.
 (C) Copyright of Parkers Design (Southern) Limited. Any reproduction of these drawings will require written authority from the copyright owner.
 Parkers Design Limited - The Studio @ 90, PO9 2PR www.pexd.co.uk - info@pexd.co.uk - 07776 008822

PROJECT	15 Longwood Avenue	
SHEET	Block	

CLIENT				Barton	
Date:	Issue Date	Scale (@ A3)			
Drawn by	SW	DRAWING NUMBER			REV
Checked by	SR	P 11			