



Notes:
 This drawing is the property of Wakefields Chartered Building Surveyors. Copyright is reserved and the drawing is issued on the condition that it is not copied in whole or in part without the express written consent of Wakefields Chartered Building Surveyors.
 All dimensions must be checked on site prior to commencement of the works. Any inconsistencies to be brought to the attention of the CA.

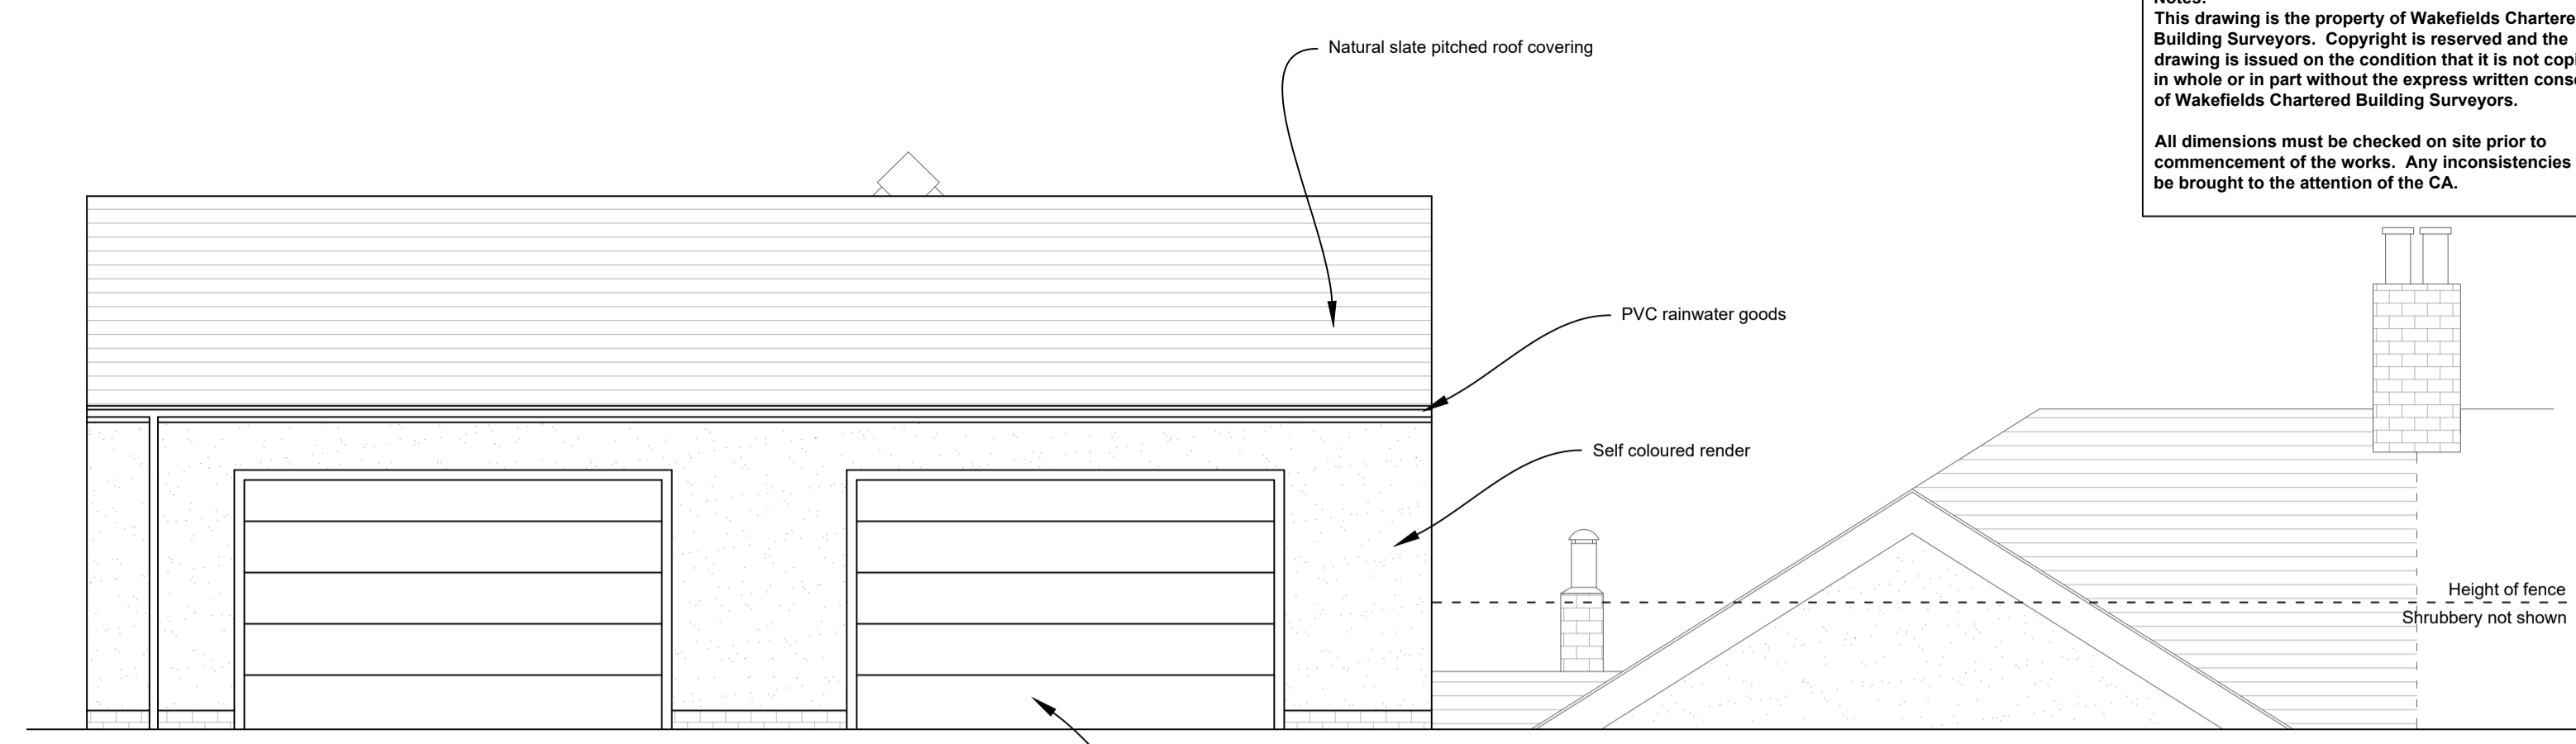

FRONT (WEST) ELEVATION




REAR (EAST) ELEVATION
 VIEWED FROM THE PROMENADE

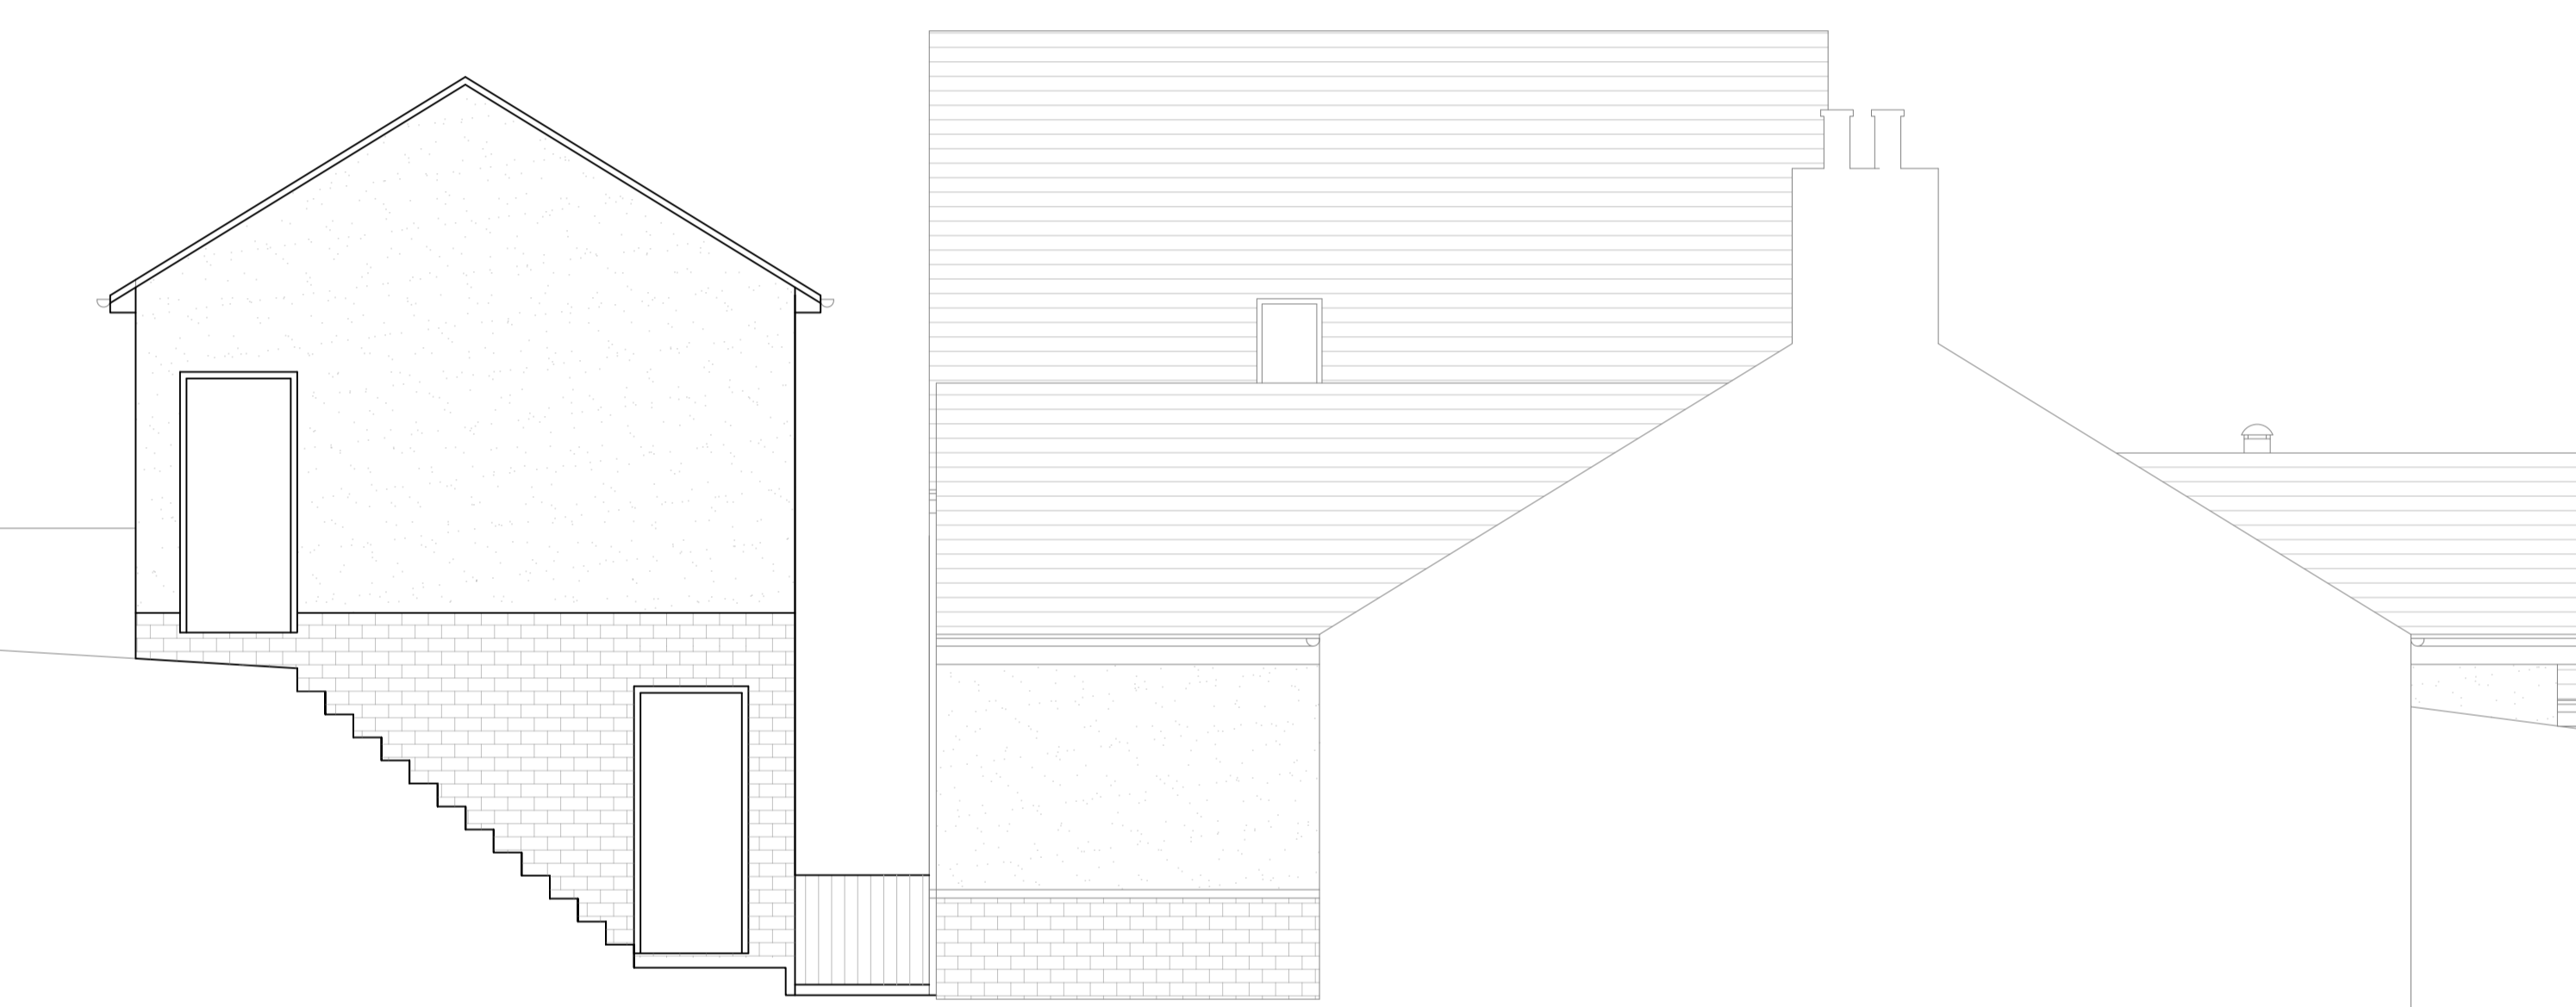

SIDE (NORTH) ELEVATION



REAR (EAST) ELEVATION
 VIEWED FROM LOWER GROUND LEVEL
 (GARAGE REMOVED)

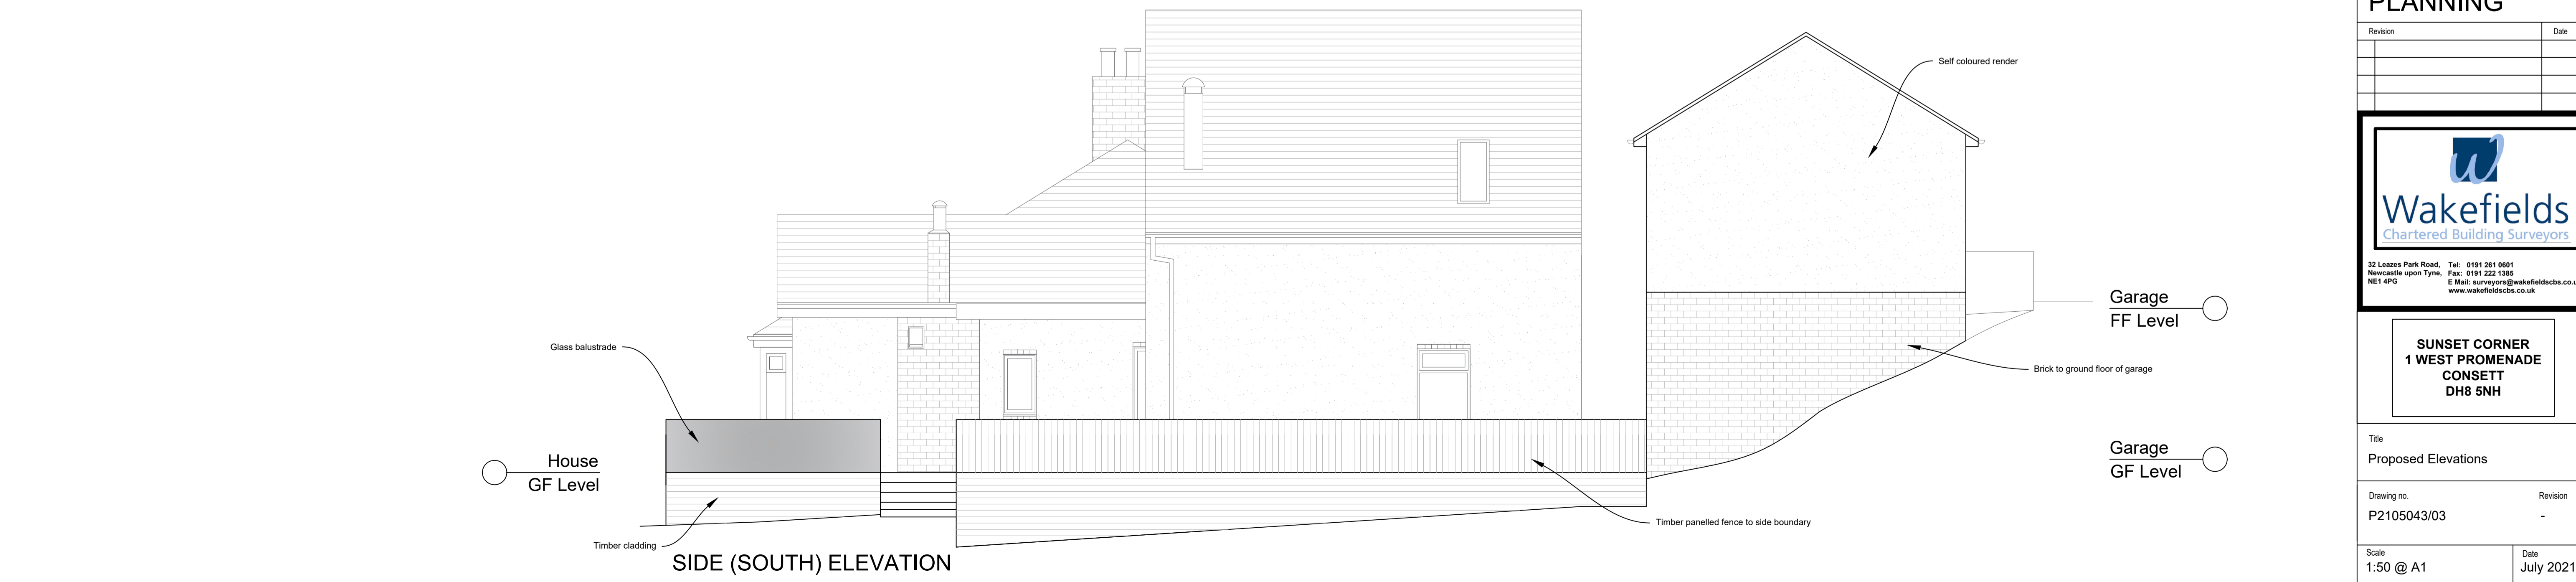

SIDE (SOUTH) ELEVATION

STATUS	
PLANNING	
Revision	Date

32 Leazes Park Road, Tel: 0191 261 6661
 Newcastle upon Tyne, Fax: 0191 222 1385
 NE1 4PG, E Mail: surveyors@wakefieldscbs.co.uk
 www.wakefieldscbs.co.uk

SUNSET CORNER 1 WEST PROMENADE CONSETT DH8 5NH	
Title Proposed Elevations	
Drawing no. P2105043/03	Revision -
Scale 1:50 @ A1	Date July 2021