
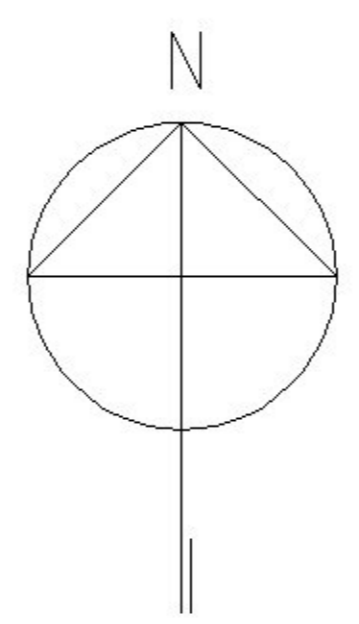
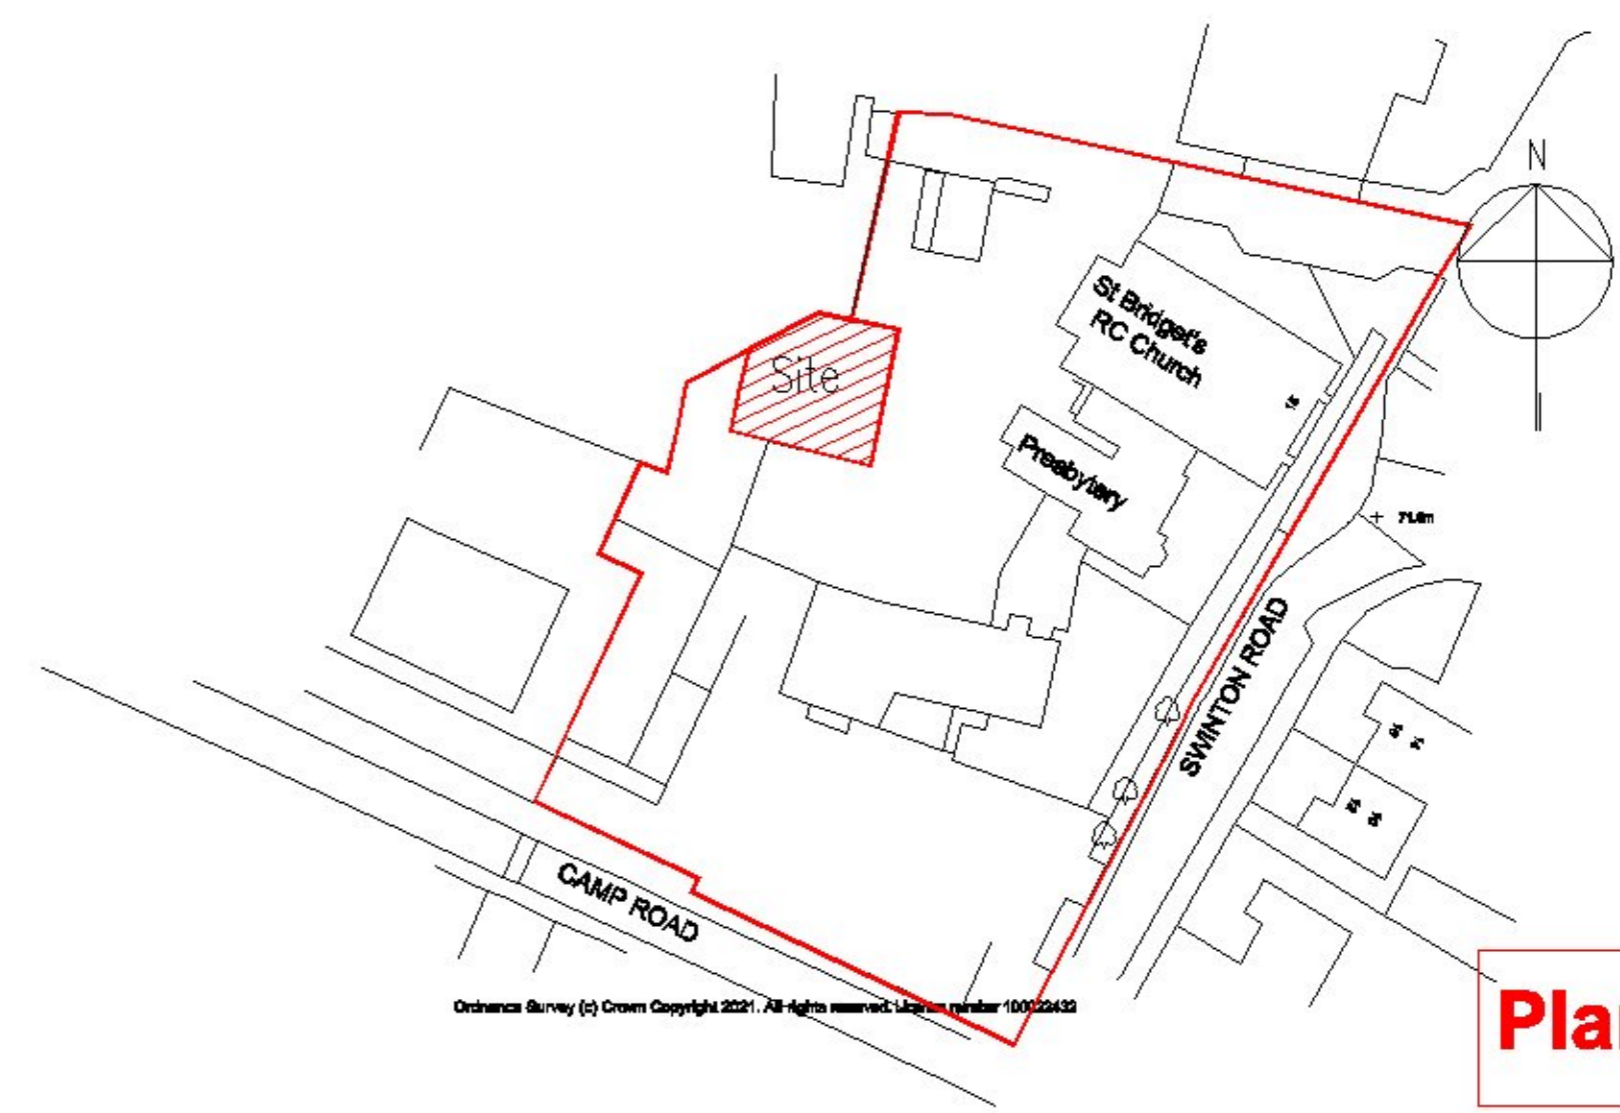
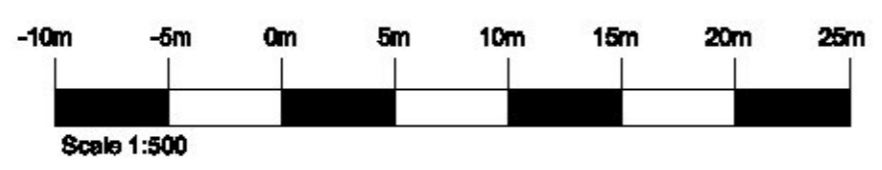


NOTES:
 This drawing is the copyright © property of James Baird Architecture - no copy of this drawing or any part thereof is permitted without prior written permission.
 Do not scale from this drawing. All existing dimensions to be checked on site prior to commencement of works or manufacturing of components.
 Any discrepancies to be brought to the attention of the architect.

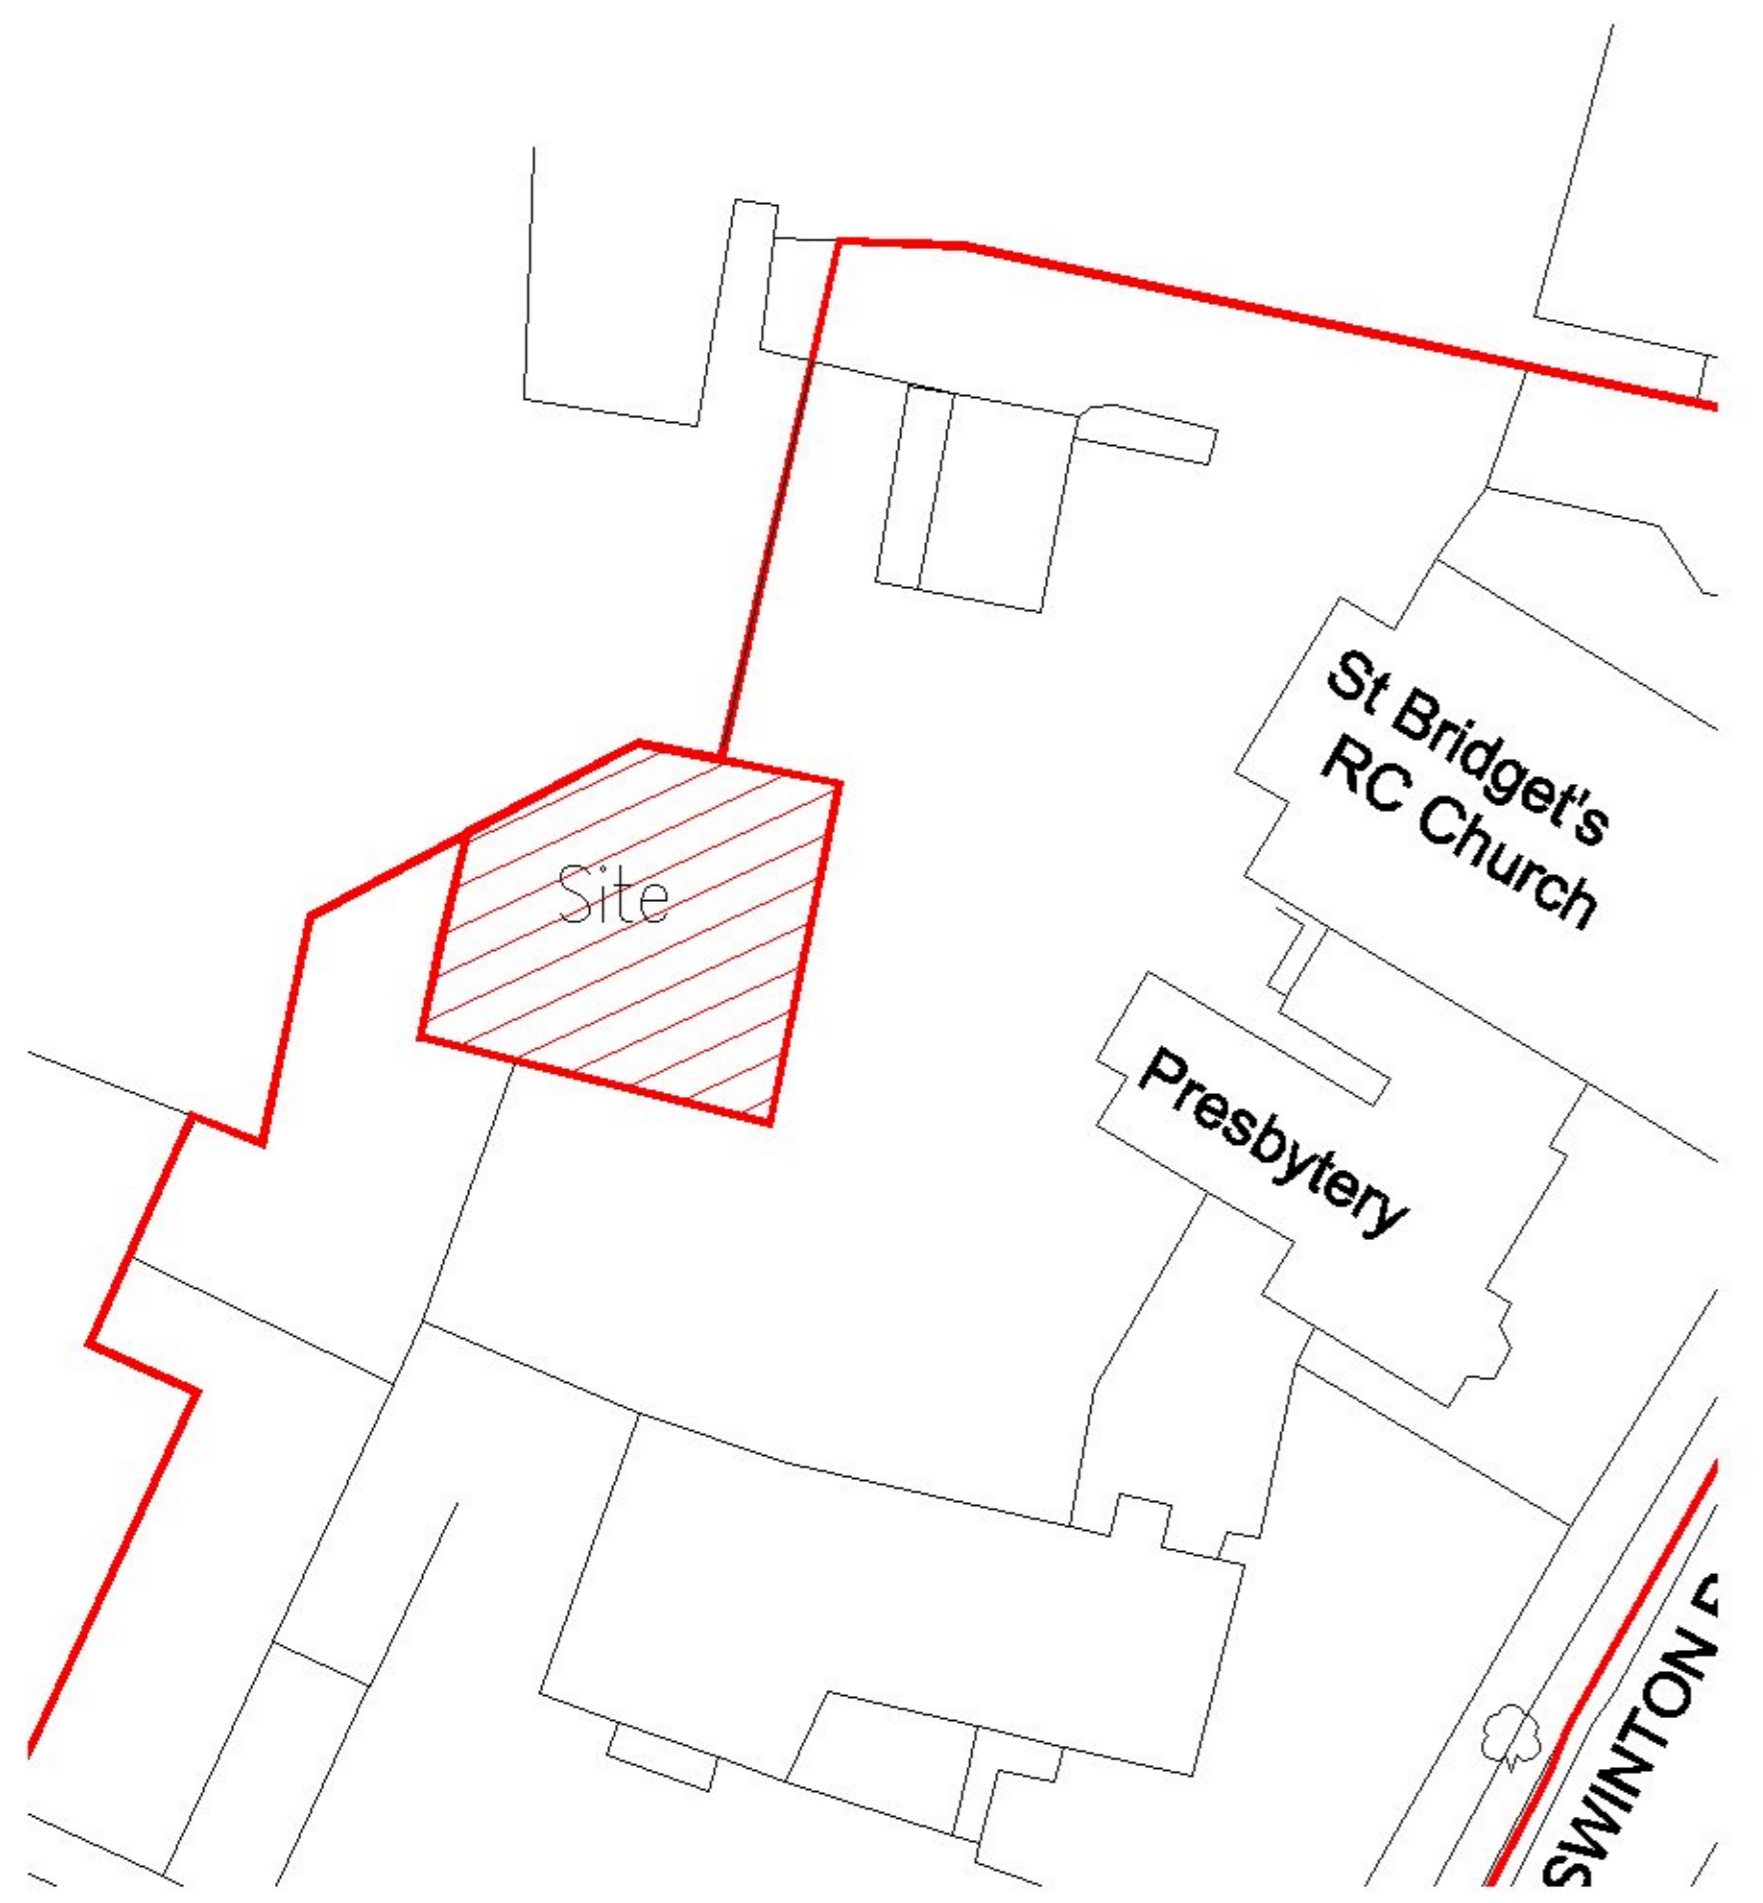

Planning Issue

A.	Boundary amended	J Baird	July '21
REV.	AMENDMENT	BY	DATE

James Baird Architecture
 Auchmedden
 Ross Cottage Drive
 Fernlegair
 Hamilton
 ML3 7WR

Telephone: [REDACTED]
 Mobile no.: [REDACTED]
 Email: [REDACTED]

PROJECT:
 Proposed Grotto at
 St Bridget's R.C. Church
 15 Swinton Road, Balllleston

DRAWING:
 Block & Location Plans

SCALE: as noted	DATE: June '21	DRAWN BY: JB	CHECKED BY: -
---------------------------	--------------------------	------------------------	-------------------------

JOB REF. 843	DRAWING NUMBER 01	REV. A	SIZE A3
------------------------	-----------------------------	------------------	-------------------