
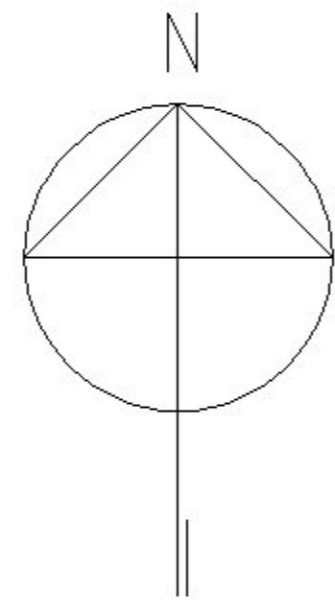
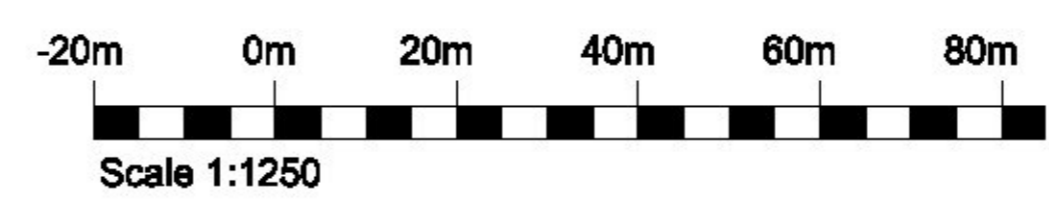
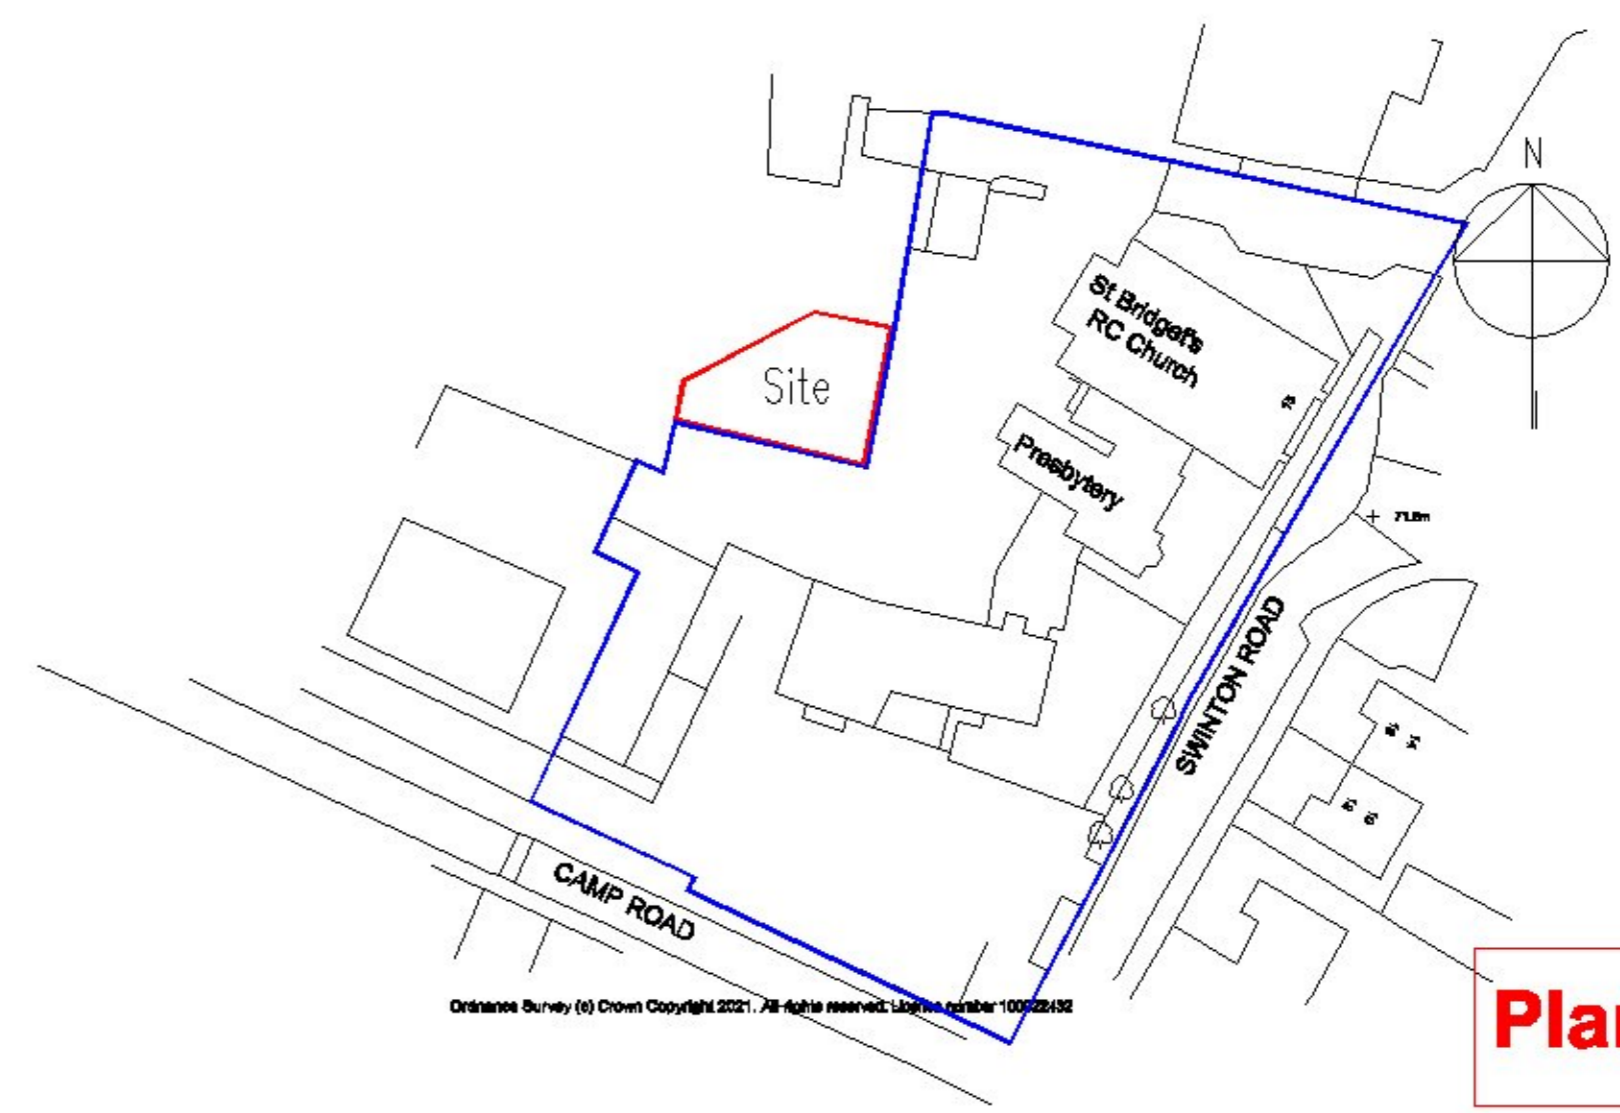
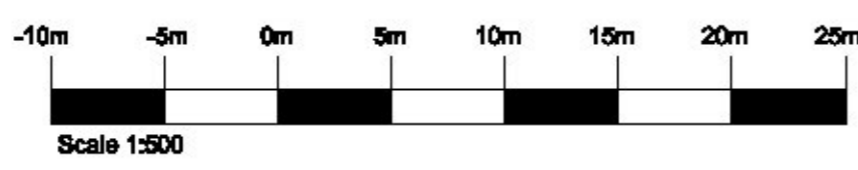


NOTES:
 This drawing is the copyright © property of James Baird Architecture - no copy of this drawing or any part thereof is permitted without prior written permission.
 Do not scale from this drawing. All existing dimensions to be checked on site prior to commencement of works or manufacturing of components.
 Any discrepancies to be brought to the attention of the architect.

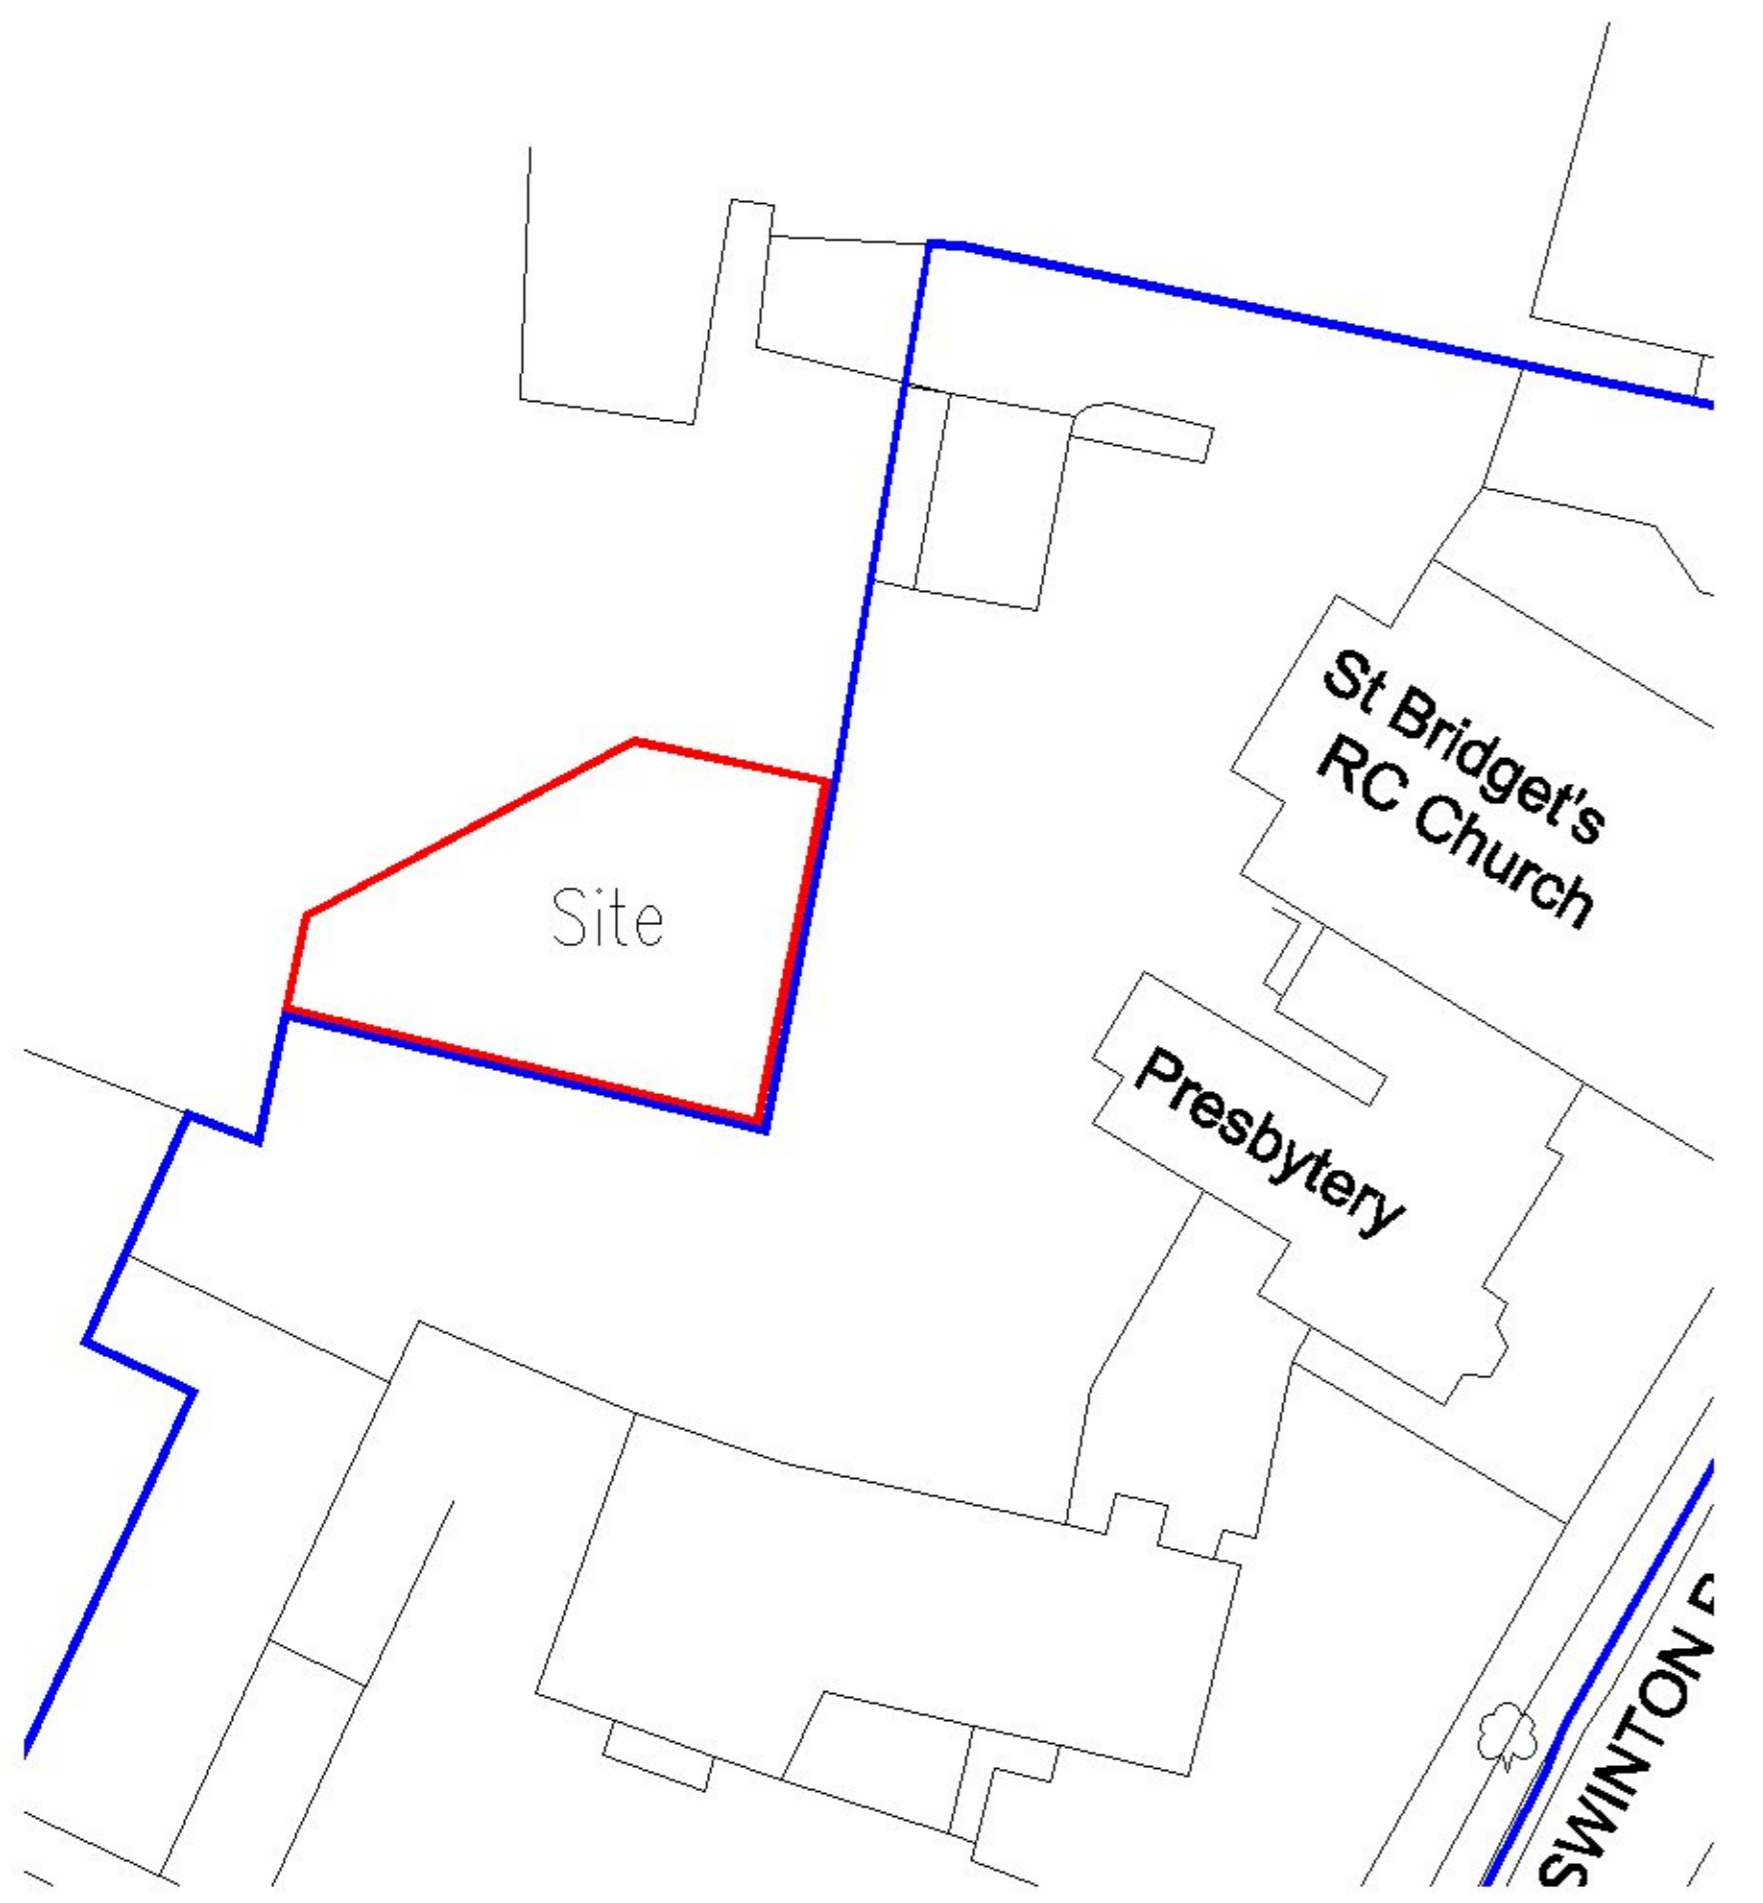

Planning Issue

REV.	AMENDMENT	BY	DATE

James Baird Architecture
 Auchmedden
 Ross Cottage Drive
 Fernlegair
 Hamilton
 ML3 7WR
 Telephone: 01698 284665
 Mobile no.: [REDACTED]
 Email: [REDACTED]

PROJECT:
 Proposed Grotto at
 St Bridget's R.C. Church
 15 Swinton Road, Baillieston

DRAWING:
 Block & Location Plans

SCALE:	DATE:	DRAWN BY:	CHECKED BY:
as noted	June '21	JB	-

JOB REF.	DRAWING NUMBER	REV.	SIZE
843	01	-	A3