



LOCATION PLAN

SCALE 1:1250

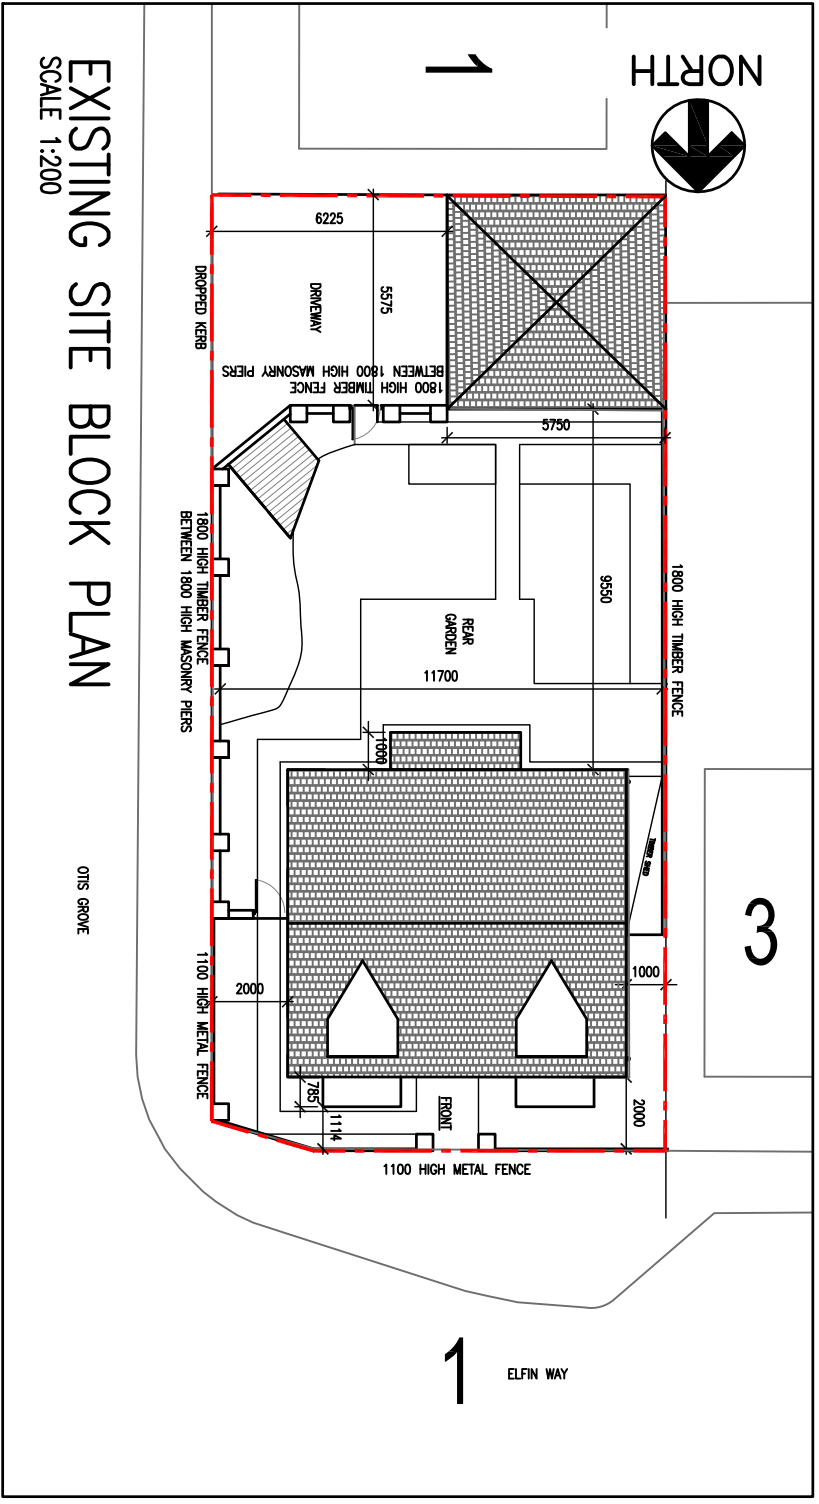

EXISTING SITE BLOCK PLAN

SCALE 1:200

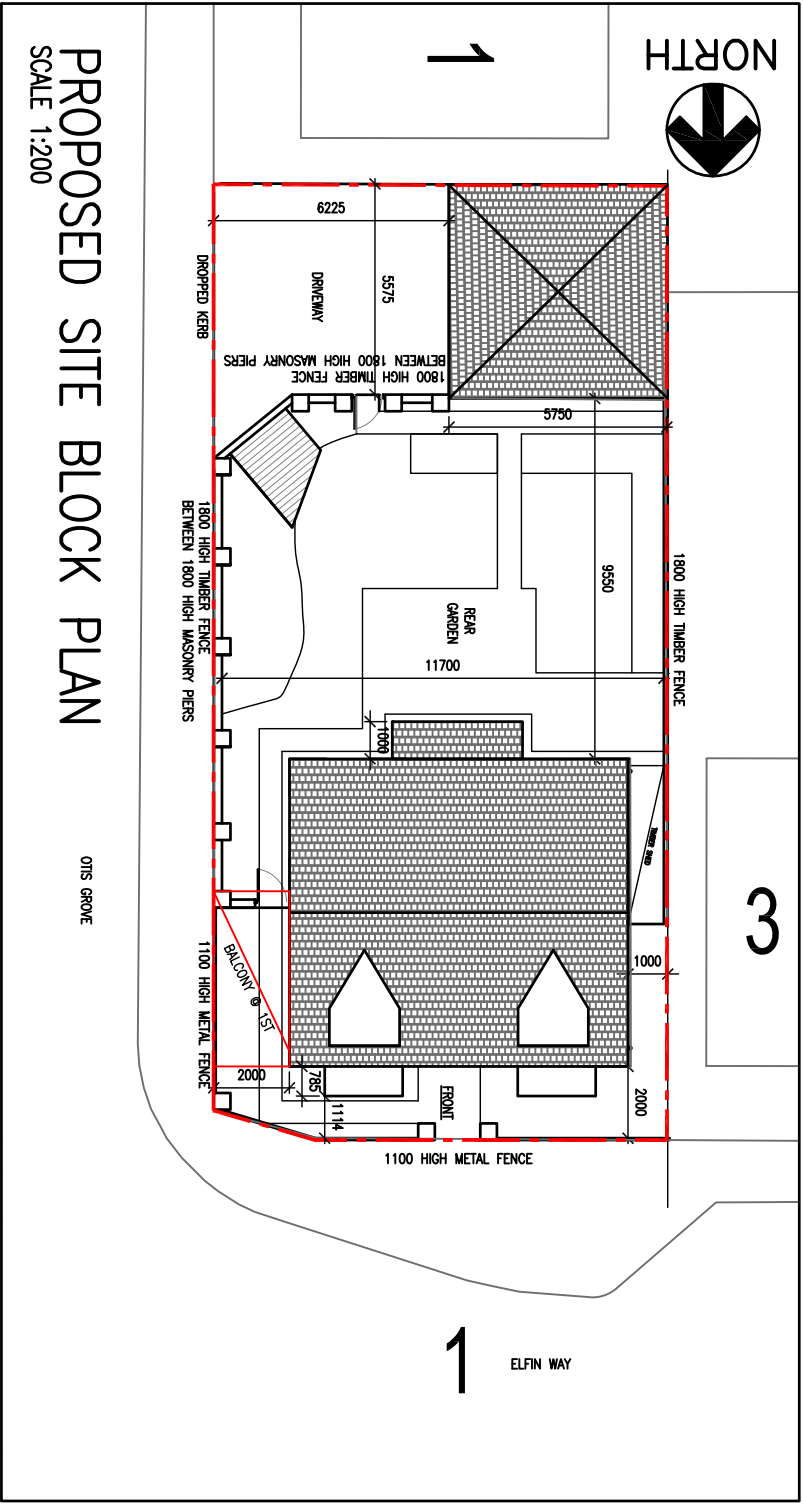

PROPOSED SITE BLOCK PLAN

SCALE 1:200

Rev	Date	Revision Details	SI	SI
A	03/08/21	SITE BLOCK PLANS ADDED		

Mr SAM INNES

PROPOSED BALCONY AT 1 ELFIN WAY

LOCATION PLAN & SITE BLOCK PLANS

Drawn	SI	Checked	SI	Date	July 21
Drawing Number	1005				
Client	PLANNING				
Scale	AS NOTED @ A3				
Rev	A				

Only PDF/DWG files of this drawing are controlled. All other formats (e.g. DWG AutoCAD FILES) are uncontrolled and are used at your own risk.