


Figured dimensions only to be taken from this drawing.  
DO NOT SCALE. Scale suitable for planning purposes only.  
All contractors must visit the site and be responsible for all  
settling out dimensions and notifying the designer of any  
discrepancies prior to any manufacture or construction work.

SCALE BAR

NOTES:

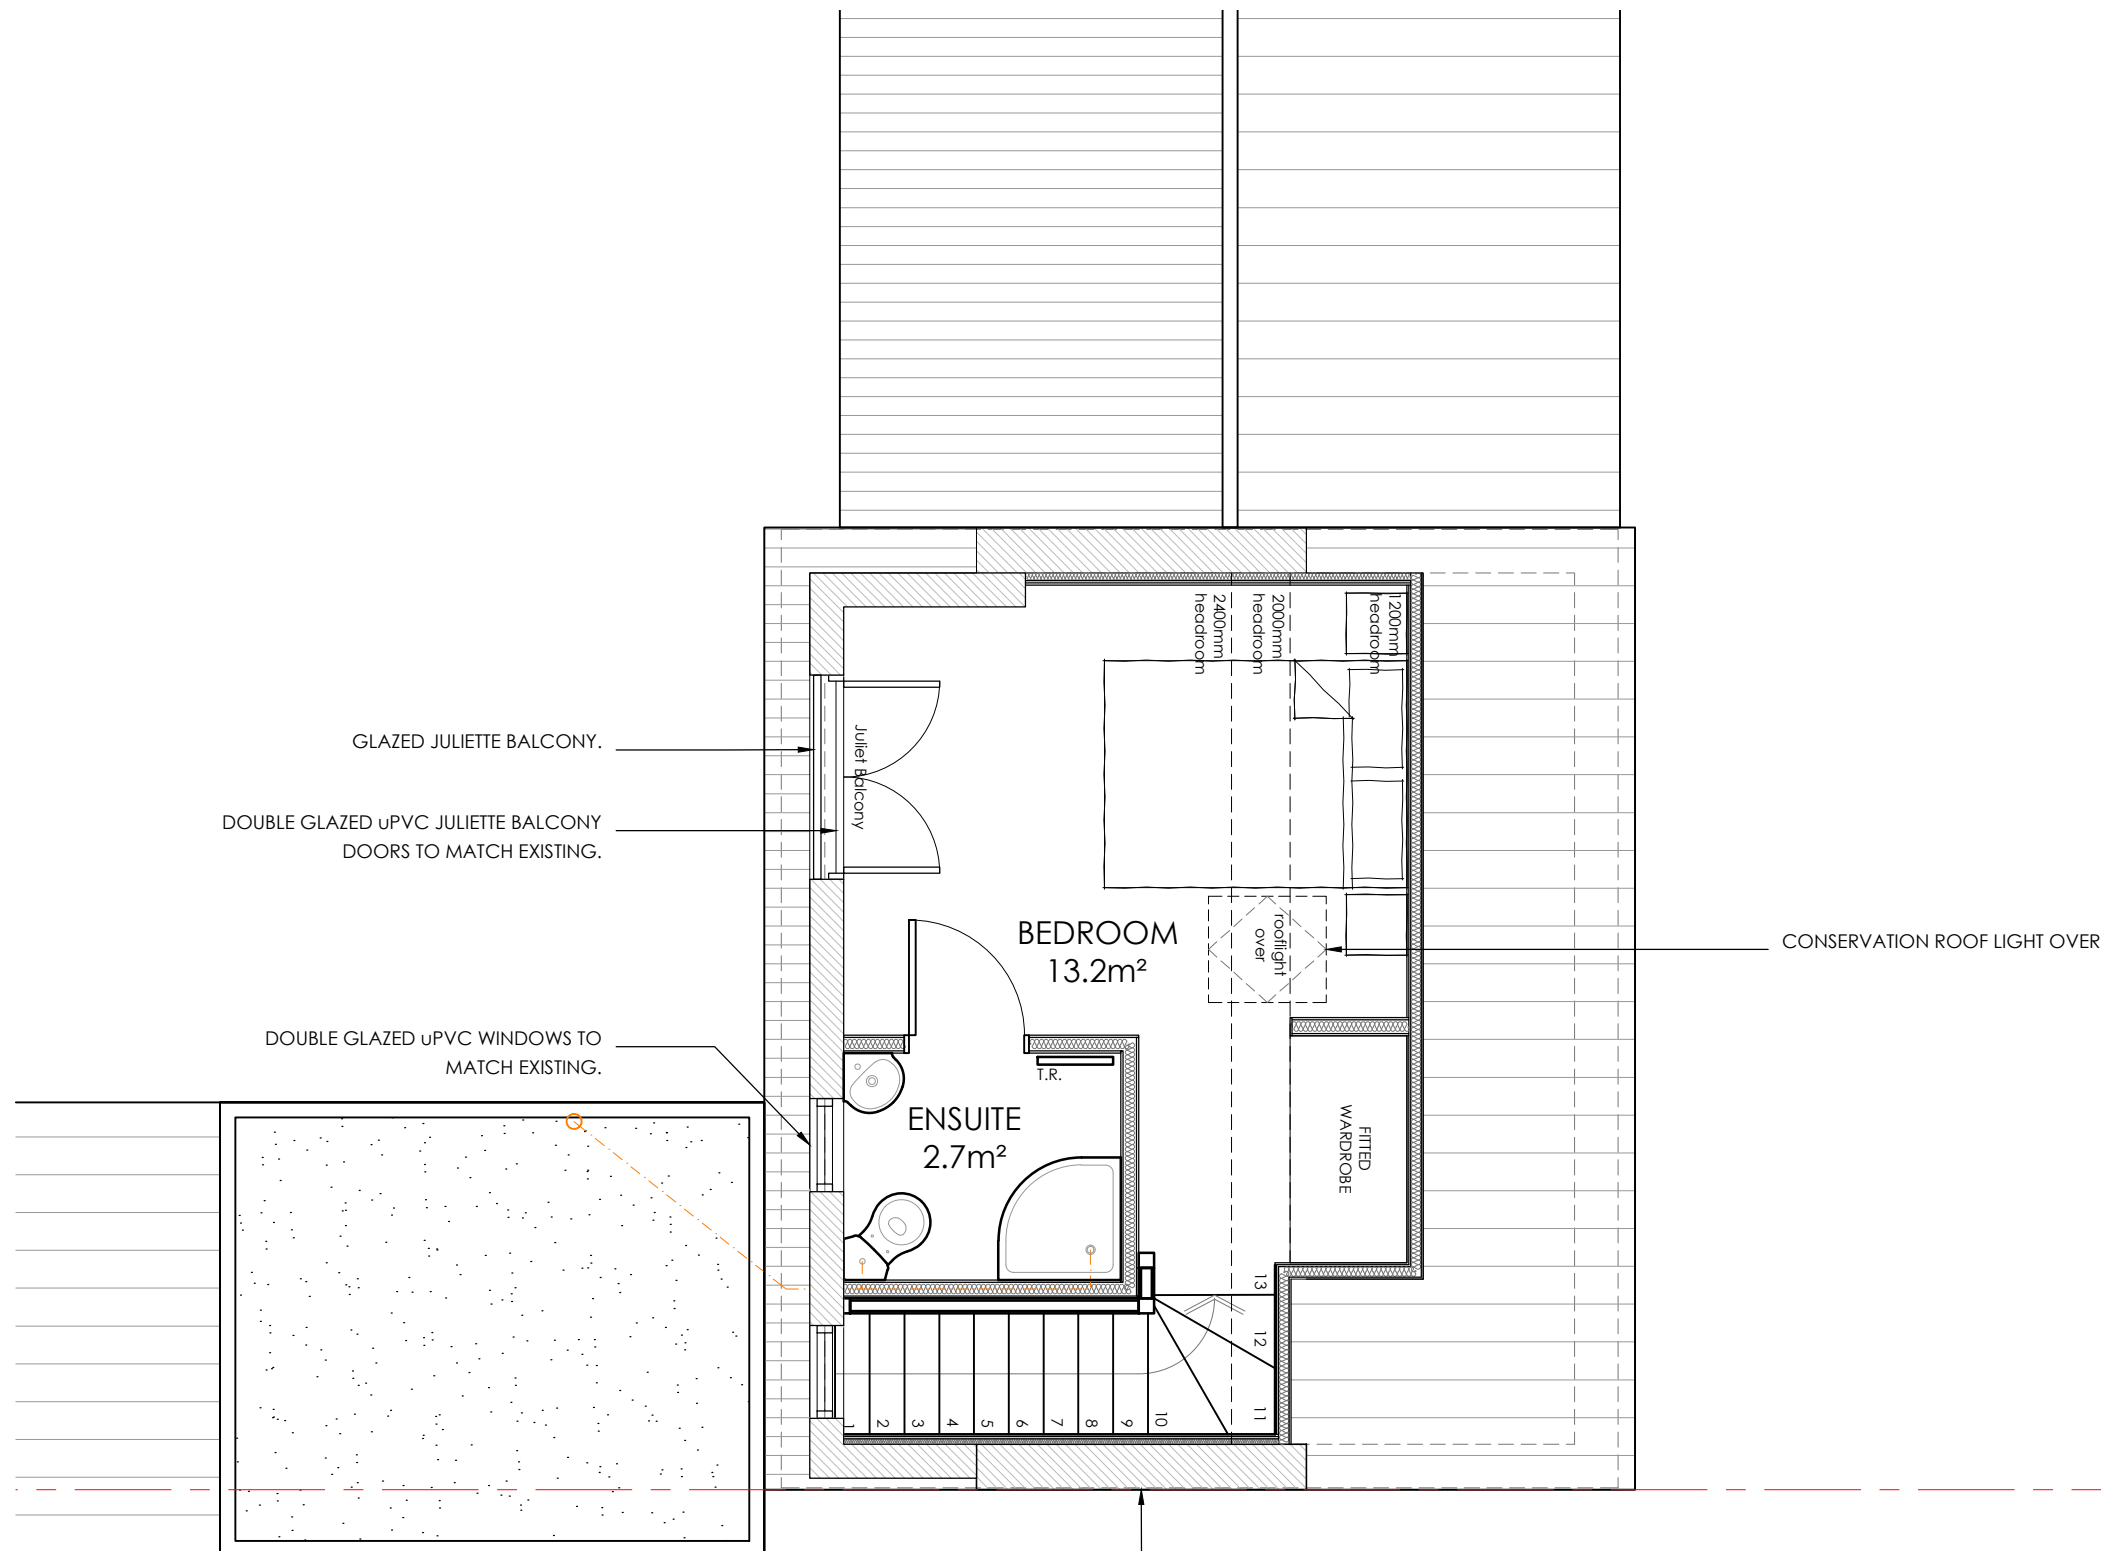

GLAZED JULIETTE BALCONY.

DOUBLE GLAZED UPVC JULIETTE BALCONY  
DOORS TO MATCH EXISTING.

DOUBLE GLAZED UPVC WINDOWS TO  
MATCH EXISTING.

BEDROOM  
13.2m<sup>2</sup>

ENSUITE  
2.7m<sup>2</sup>

FITTED  
WARDROBE

CONSERVATION ROOF LIGHT OVER

**NOTE:**  
PARTY WALL AGREEMENT REQUIRED PRIOR  
TO COMMENCEMENT OF WORKS.

P-00	First Issue	JC	27.07.21	-
REV	AMENDMENT	BY	DATE	CHK

# PLANNING

Job name  
208 High Street, Hanham, BS15 3HJ  
Drawing Title  
Proposed Plan

Drawing Scale at A3	Option	Drawn by
1:50	-	JC
Project number	Drawing number	Revision
2104	0320	P-00

Design Copyright © of this drawing is vested with the designer  
and must not be copied, reproduced or distributed without  
prior consent.