
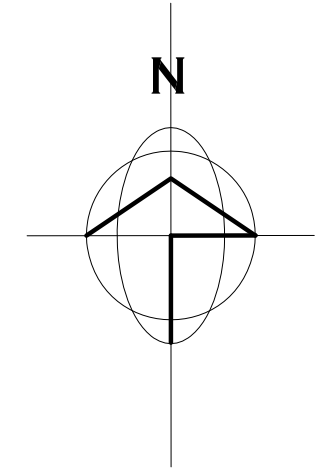


PLAN

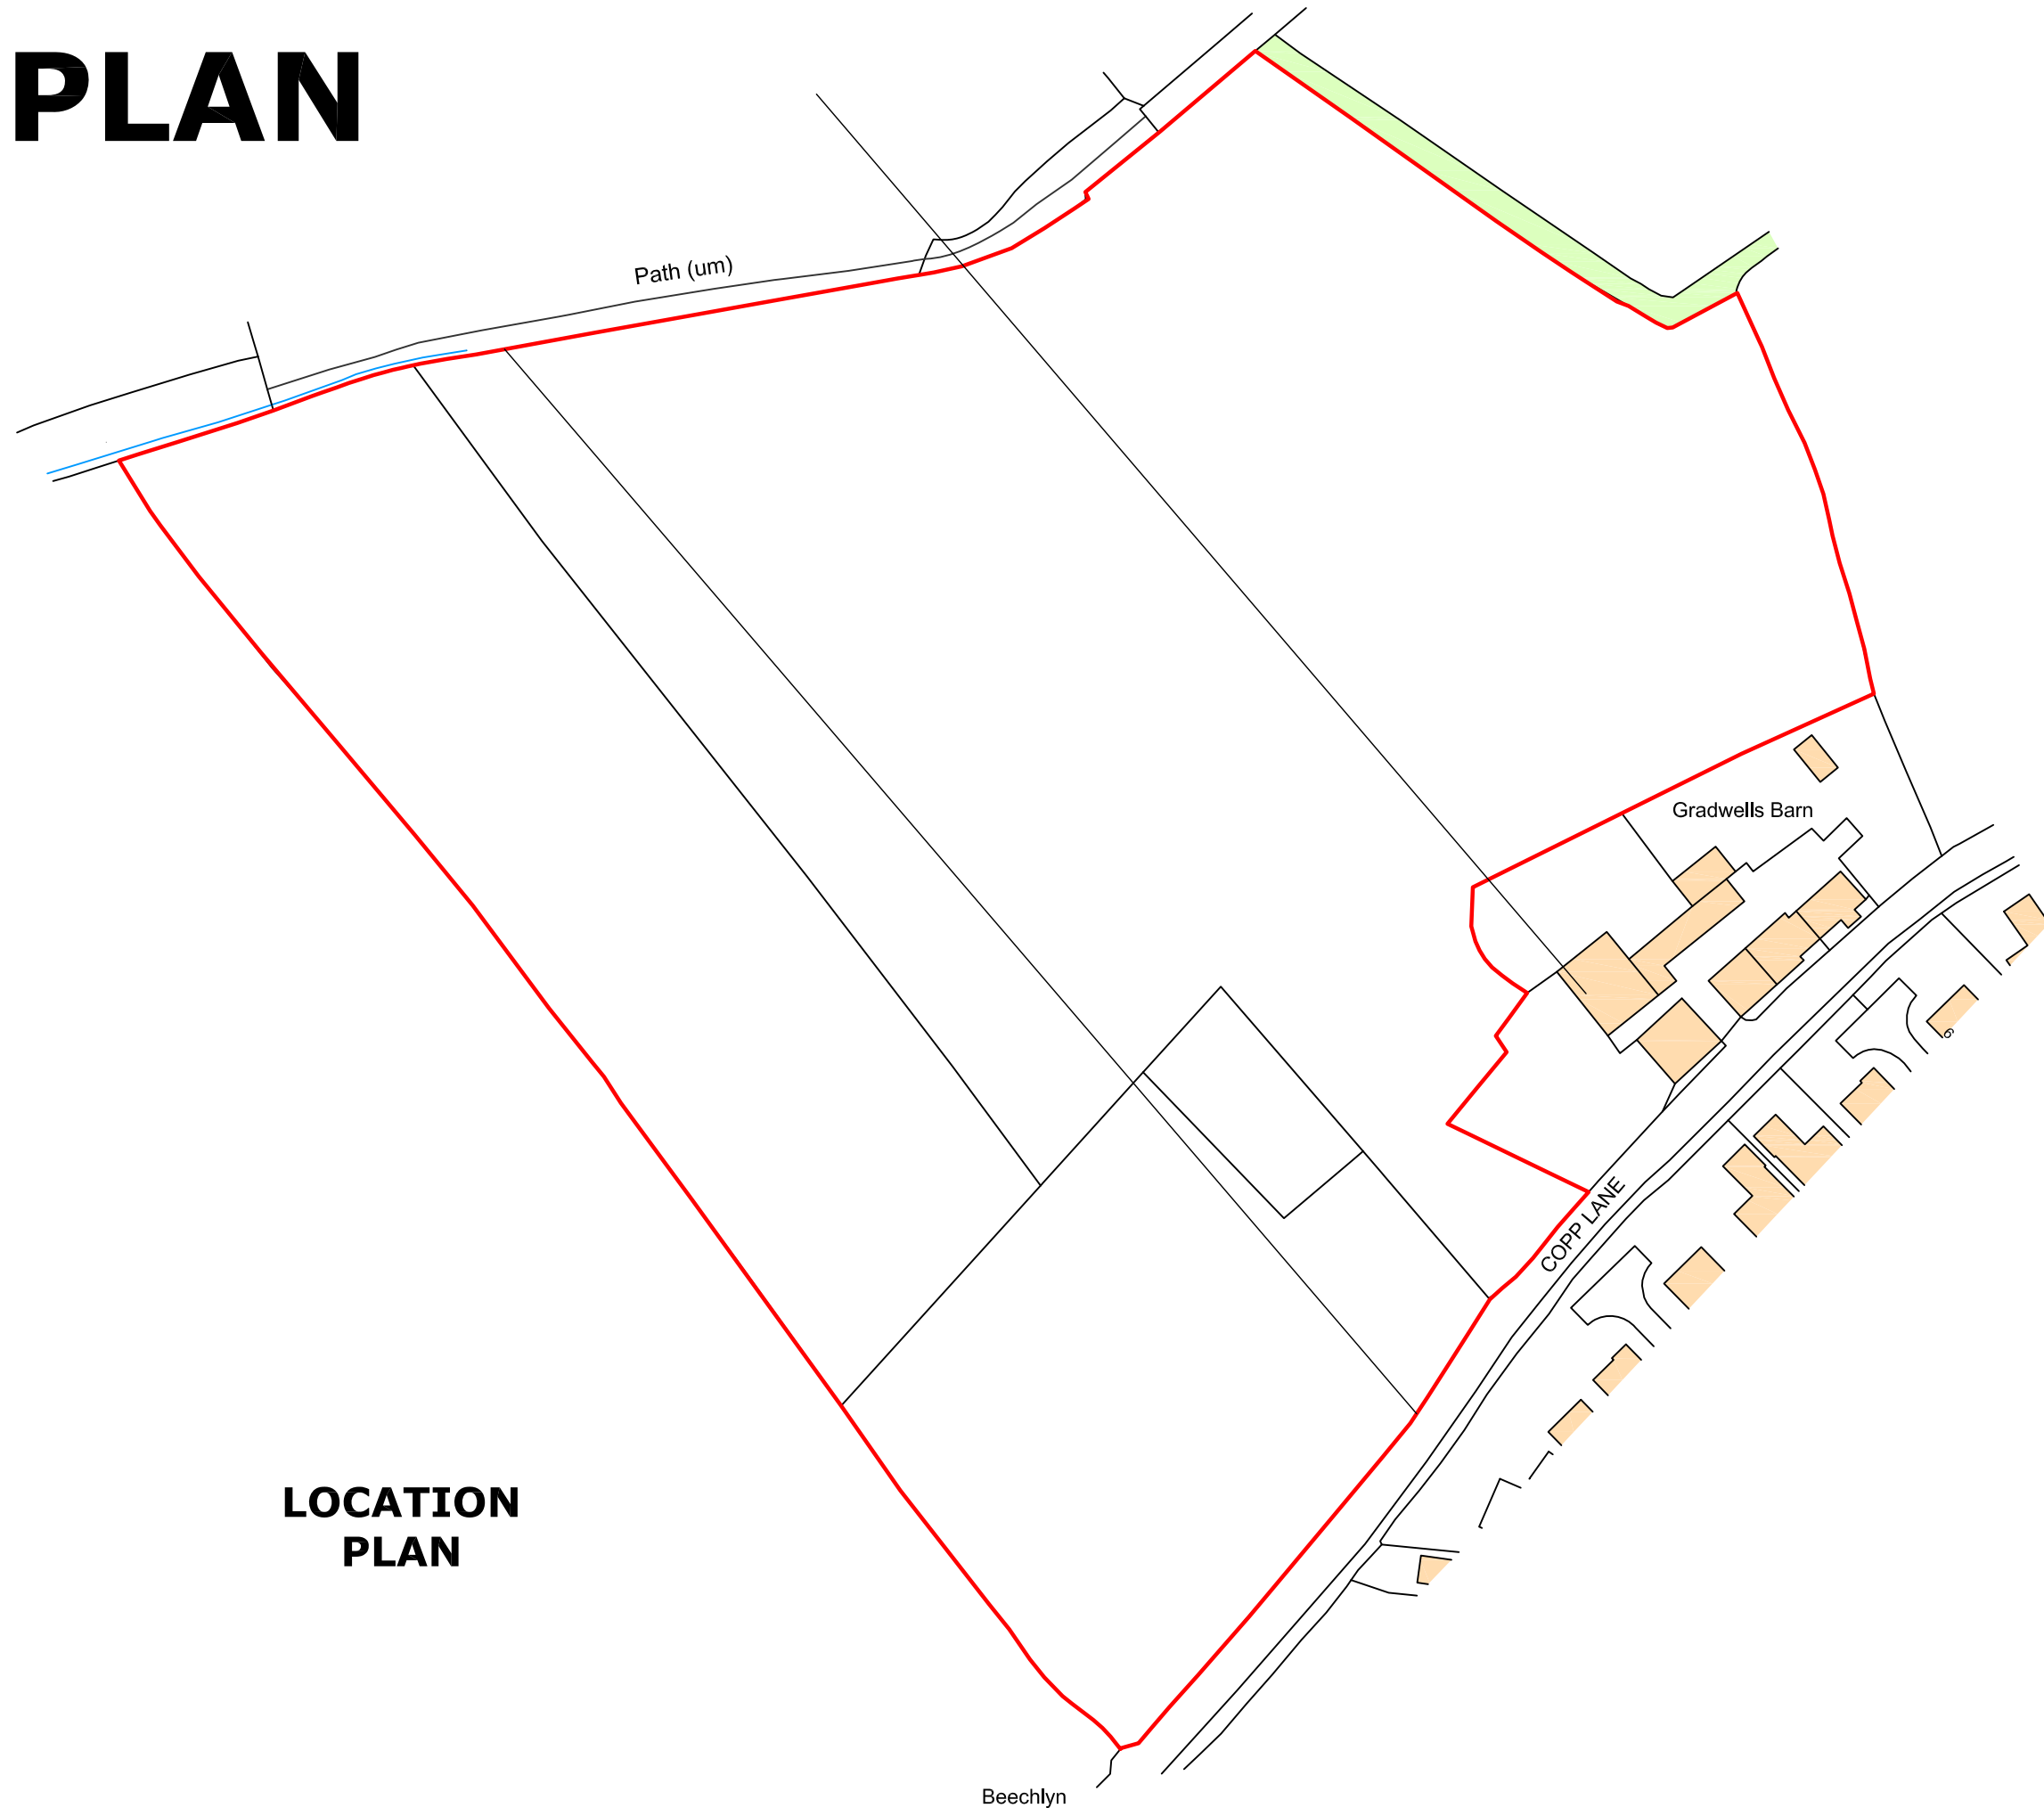

LOCATION PLAN

Reproduced from Ordnance Survey Digital Data by permission of Ordnance Survey on Behalf of the Controller Her Majesty's Stationary Office. Reproduction in whole or part is prohibited without the prior permission of Ordnance Survey.

CFM
CONSULTANTS

New Media House, 8 Hardhorn Road, Poulton-Le-Fylde, FY6 7SR

Tel: 01253 891988 Email: roy@cfmconsultants.co.uk

Rev.	description	Date
A		00-00-0000

BAXTER HOMES LTD

**Proposed Housing Development
Copp Lane**

drawing Location Plan			
job no.	4667	drawn.	RJB
scale	1:1250	checked.	RJB
date	03-10-2019	issue	
Drawing Size	A3	Drawing No	BH/04667/102
		Rev	A

All dimensions are to be checked on site prior to commencing any works. Any discrepancies are to be notified immediately to the surveyor.

This drawing and all the information contained thereon is subject to copyright and must not be reproduced in part or in whole without the written consent of CFM Consultants Ltd. Unauthorised reproduction infringes copyright and may lead to prosecution.