



revisions:

Driveway Elevation

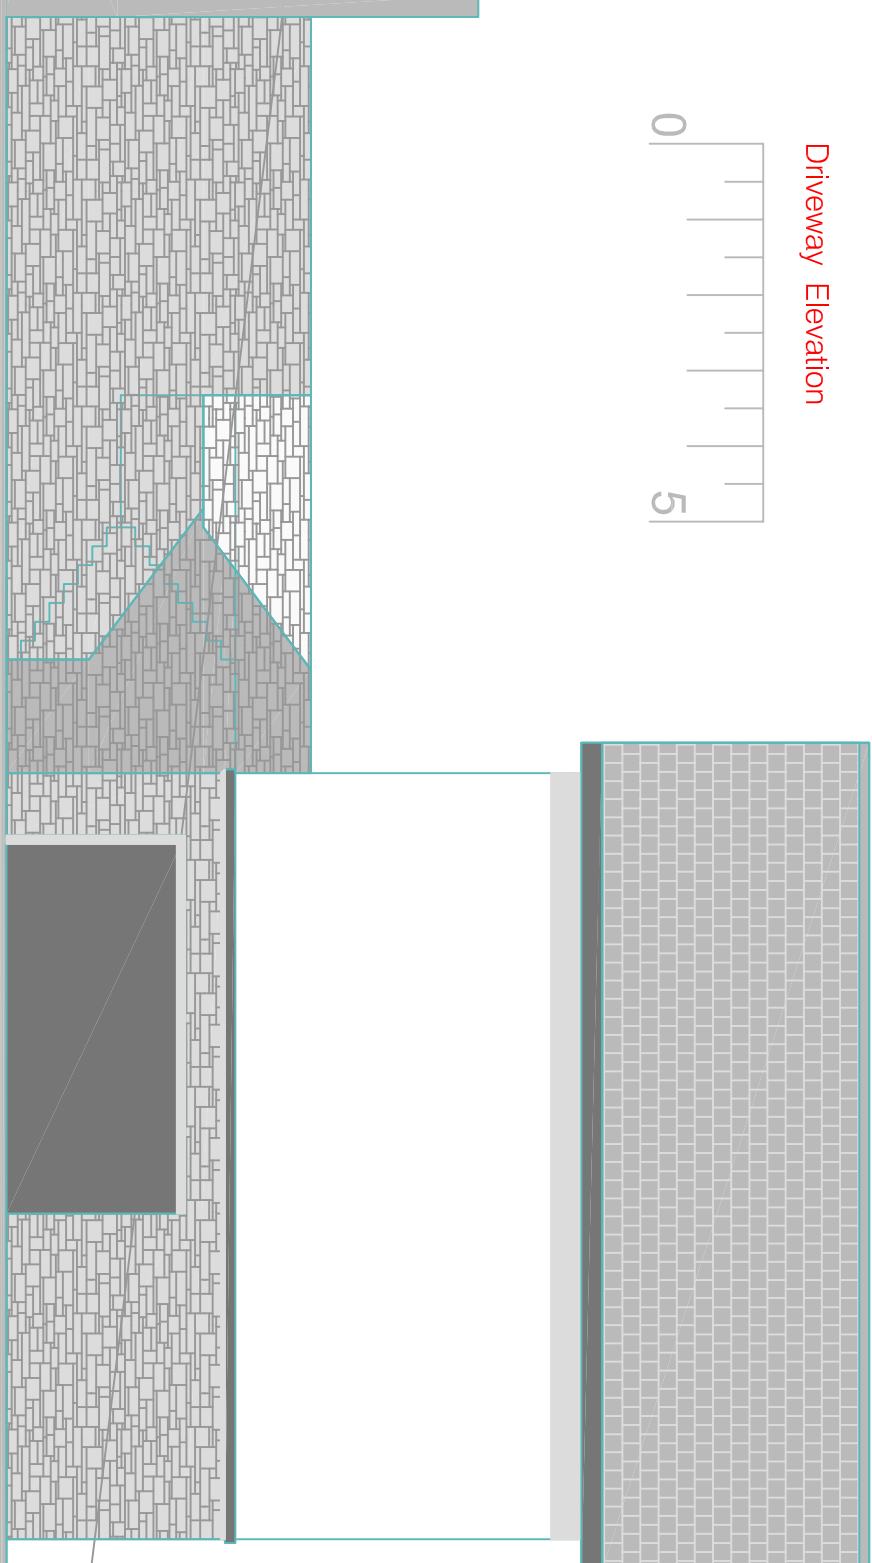

Side Elevation

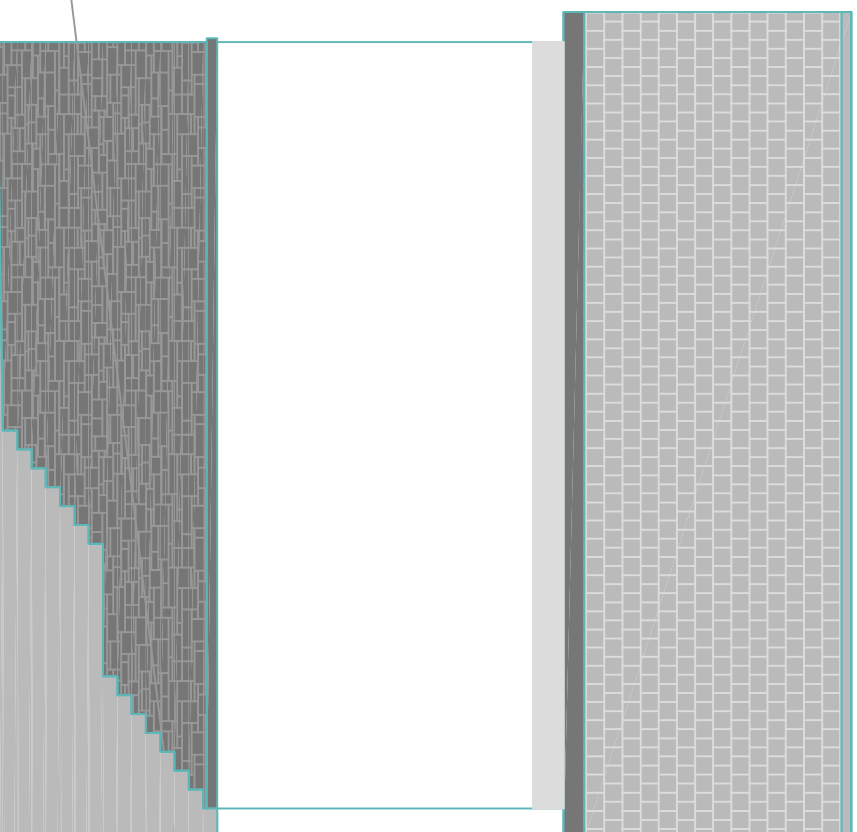

AICM
AICM (Scotland) Limited
Architects, Interior Designers
Construction Design & Management
Telephone: 01555 773855
www.aicm.co.uk
Email: mail@aicm.co.uk

project title:
**Residential Development
Homebrae Avenue
Uddingston
Mr Viola**

drawing title:
Section through entrance

Issue stage:
Planning

date: **Jul 21** drawn: **dgf** scale @ A3: **1:50**

drawing number: **21-602-AL(1)400** revision: **#**