


Do not scale from this drawing.
This drawing is the property of AICM Limited and must not be copied, reproduced or disclosed without written permission.

revisions:

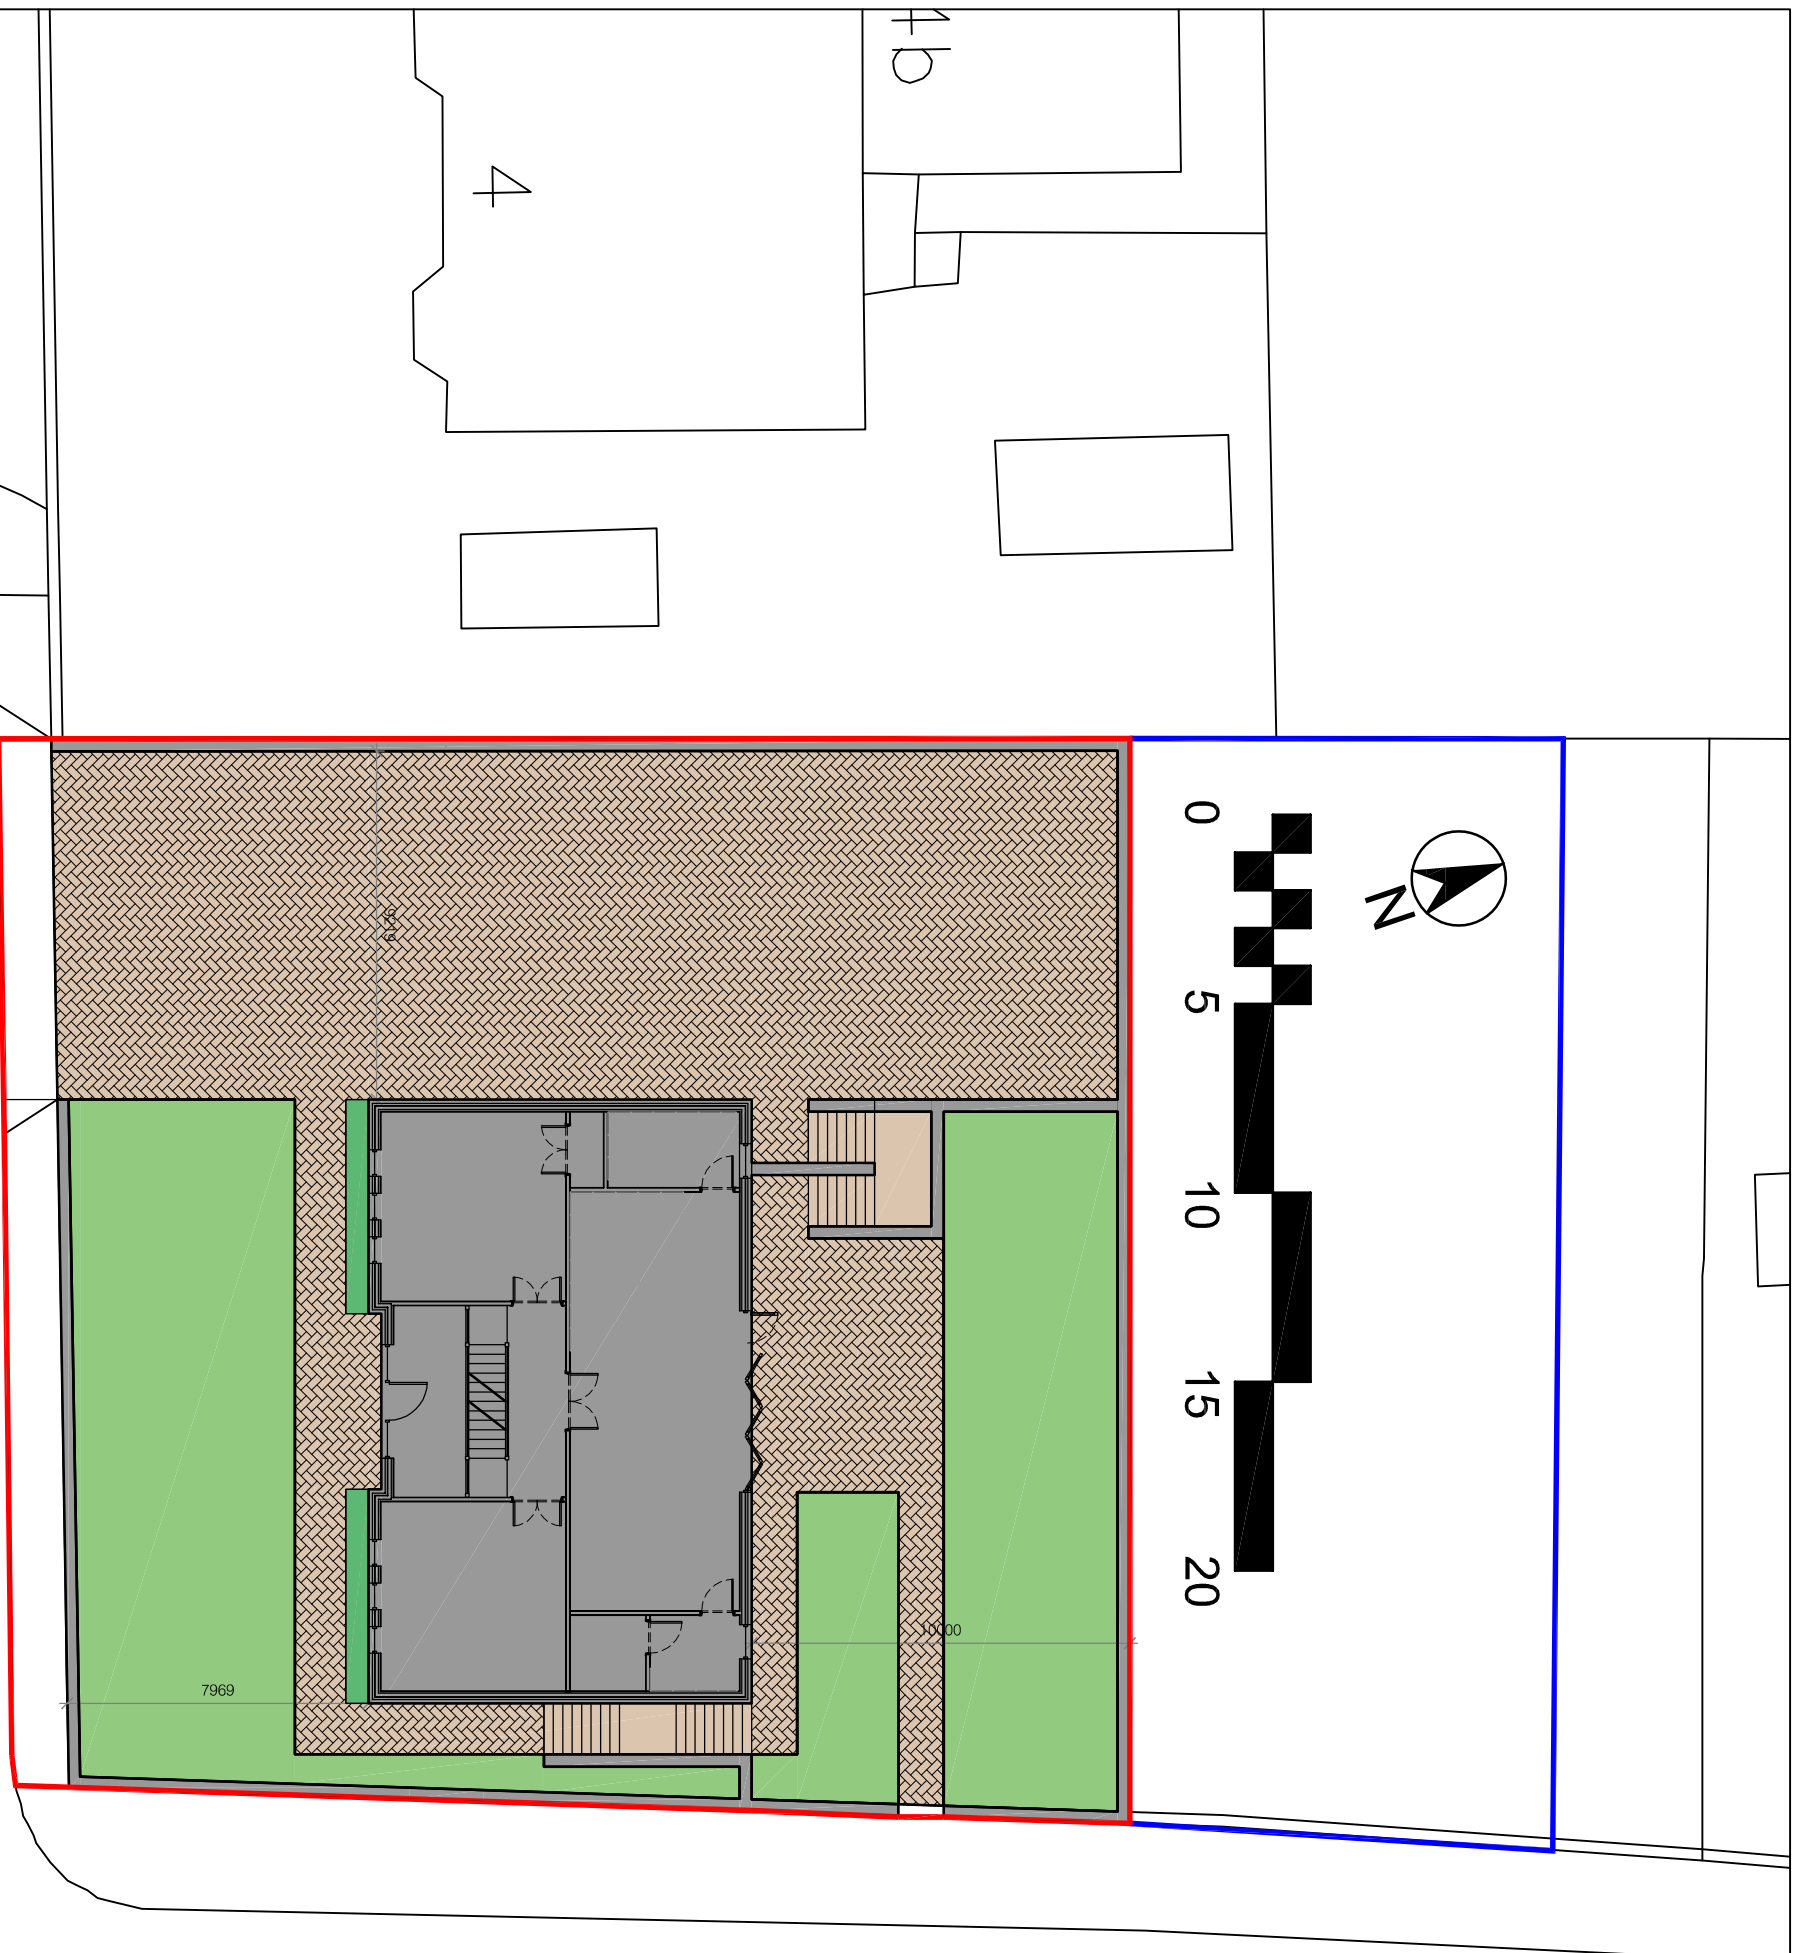

AICM
AICM (Scotland) Limited
Architects, Interior Designers
Construction Design & Management
Telephone: 01555 773855
www.aicm.co.uk
E-mail: mail@aicm.co.uk

project title:
Residential Development
Homebrae Avenue
Uddingston
Mr Viola

drawing title:
Plot Layout

Issue stage:
Legals

date: **Jul 21** drawn: **dgf** scale @ A3: **1:200**

drawing number: **21-602-AL(1)130** revision: **#**

Plan 1:500