


Do not scale from this drawing.  
This drawing is the property of AICM Limited and must not be copied, reproduced or disclosed without written permission.

revisions:

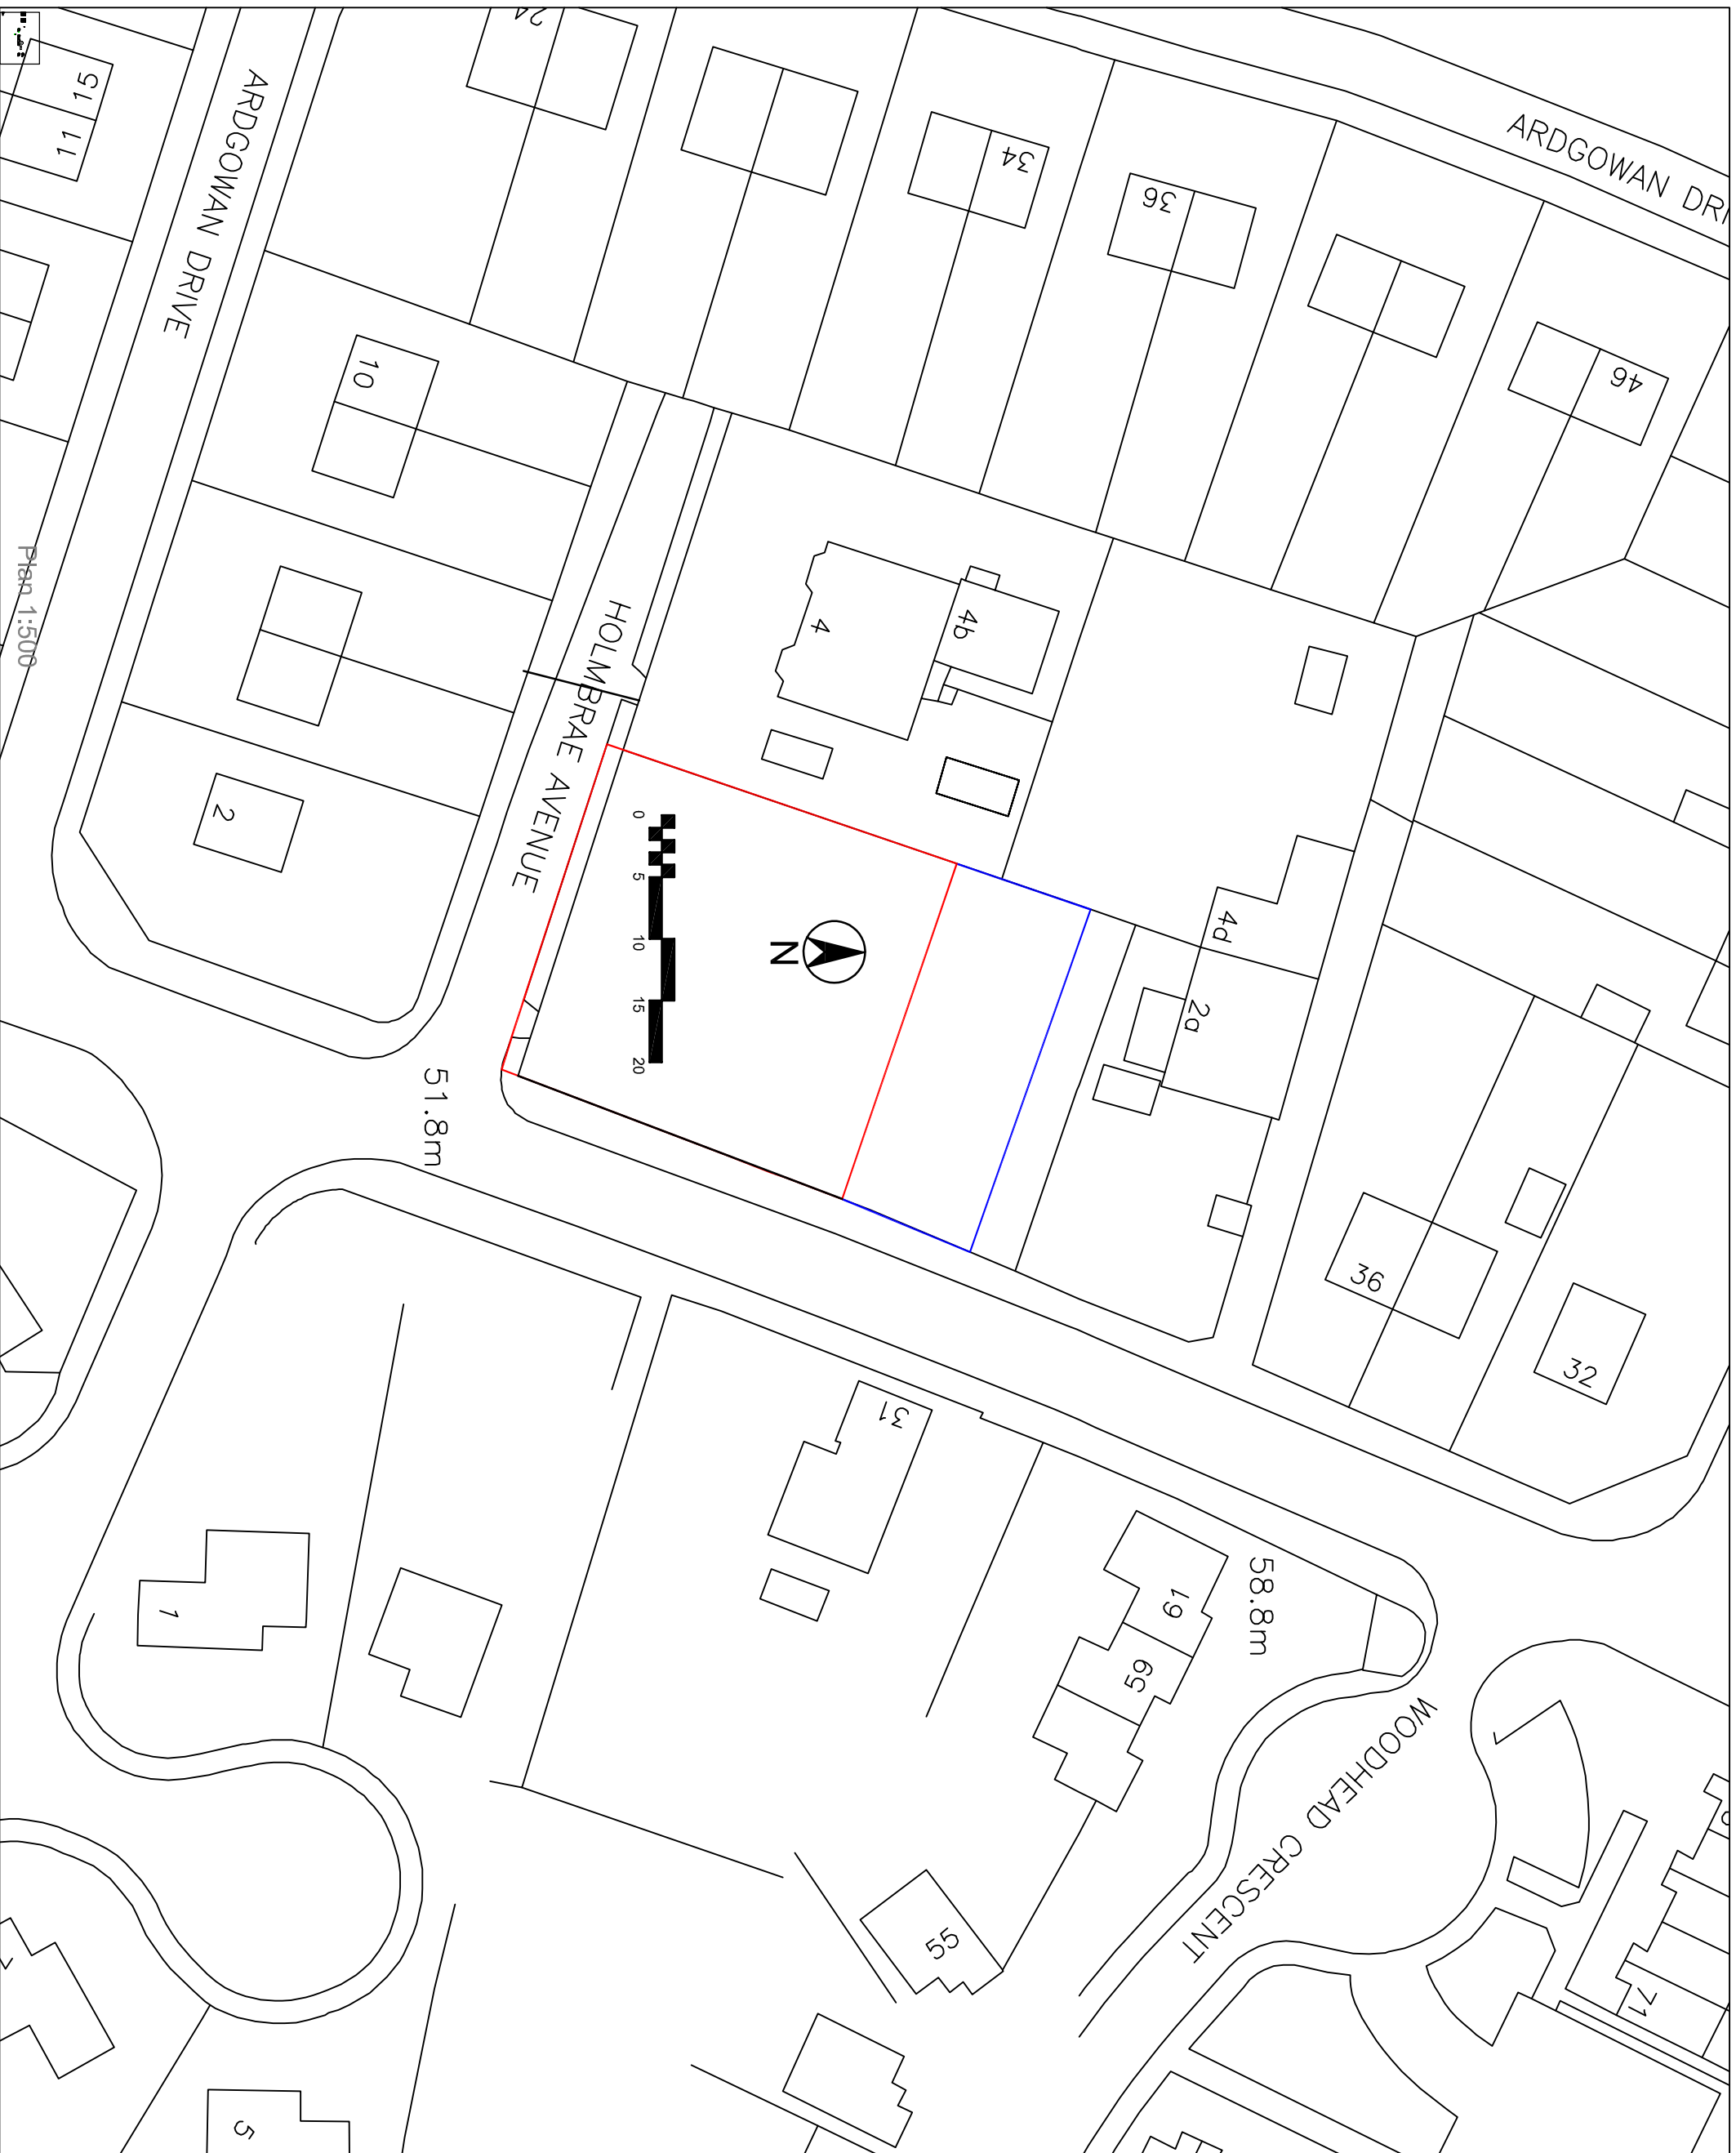

**AICM**  
AICM (Scotland) Limited  
Architects, Interior Designers  
Construction Design & Management  
Telephone: 01555 773855  
www.aicm.co.uk  
Email: mail@aicm.co.uk

project title:  
**Residential Development  
Holmrae Avenue  
Uddingston  
Mr W Viola**

drawing title:  
**Location Plan**

Issue stage:	Legals
date:	drawn:
Aug 21	dgt
drawing number:	scale @ A3:
21-602-AL(1)110	1:500
	revision:
	#