



revisions:

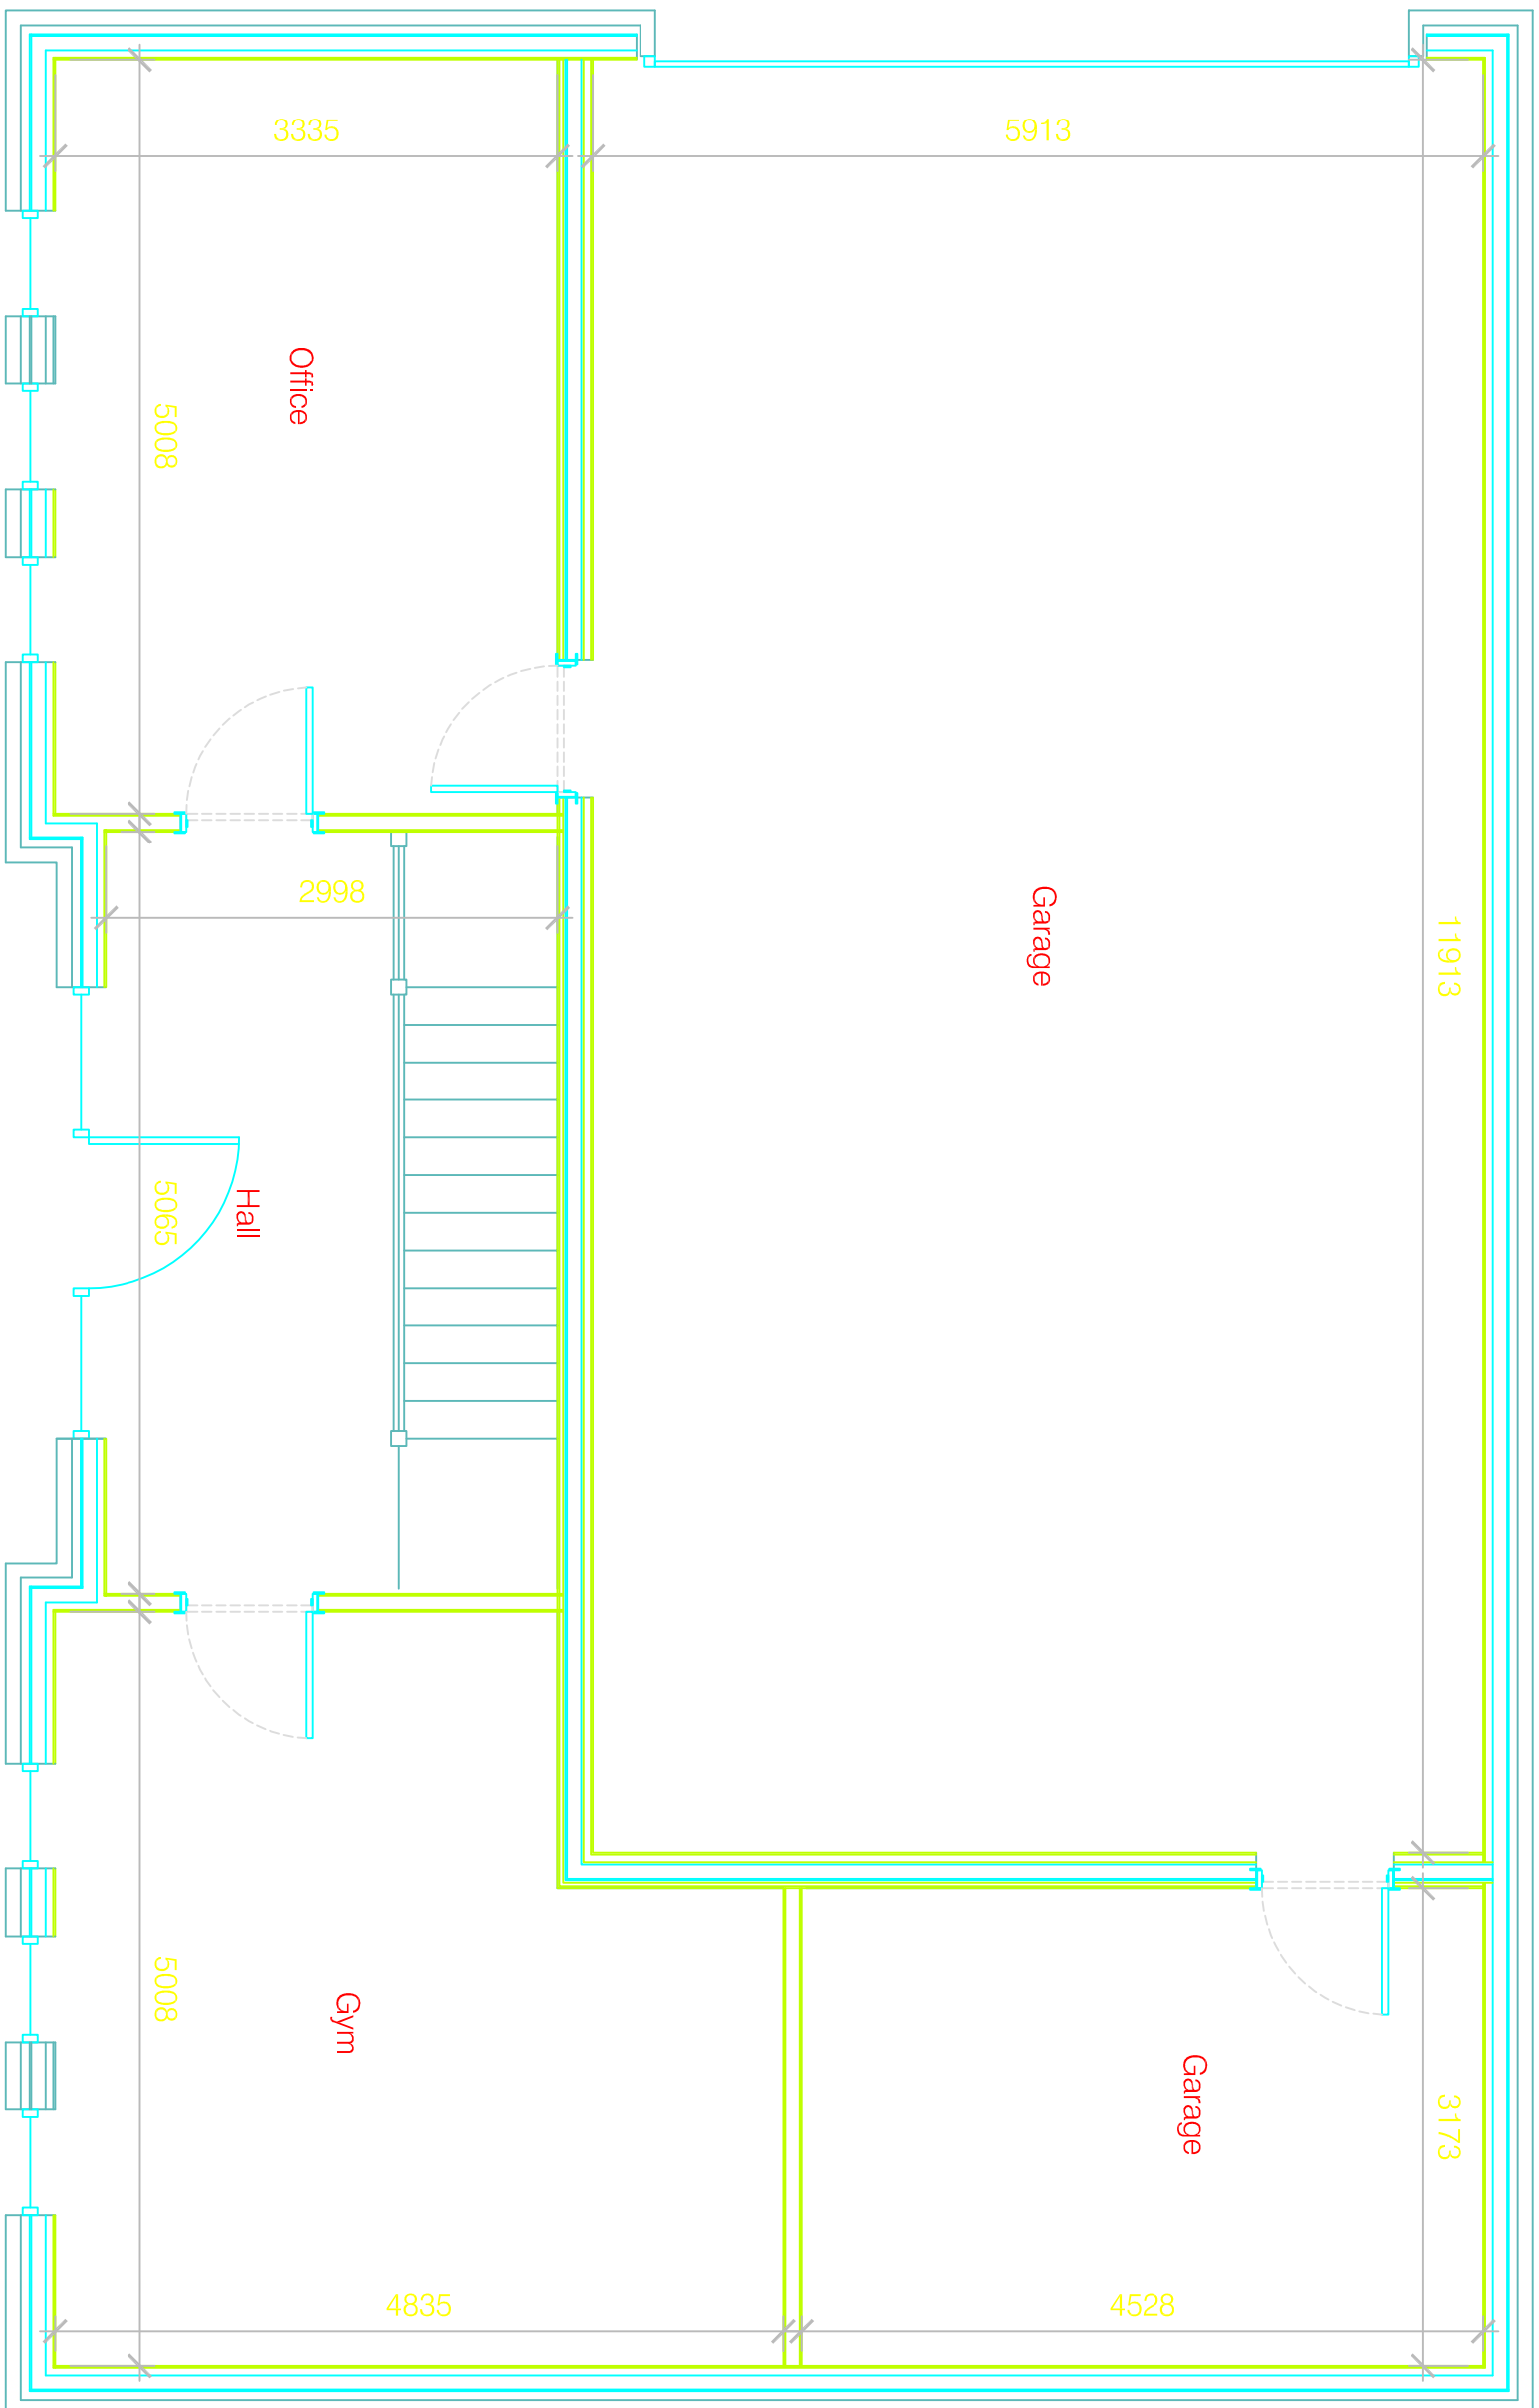

# Basement Plan

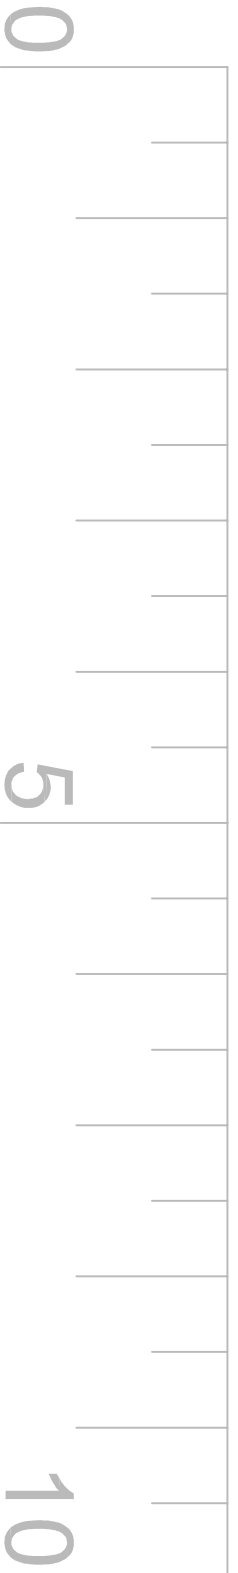

**AICM**  
AICM (Scotland) Limited  
Architects, Interior Designers  
Construction Design & Management  
Telephone: 01555 773855  
www.aicm.co.uk  
Email: mail@aicm.co.uk

project title:  
**Residential Development**  
Homebrae Avenue  
Uddingston  
Mr Viola

drawing title:  
**Basement Plan**

Issue stage:  
**Planning**

date: Jul 21      drawnr: dgf      scale @ A3: 1:50

drawing number: 21-602-AL(1)300      revision: #