


revisions:

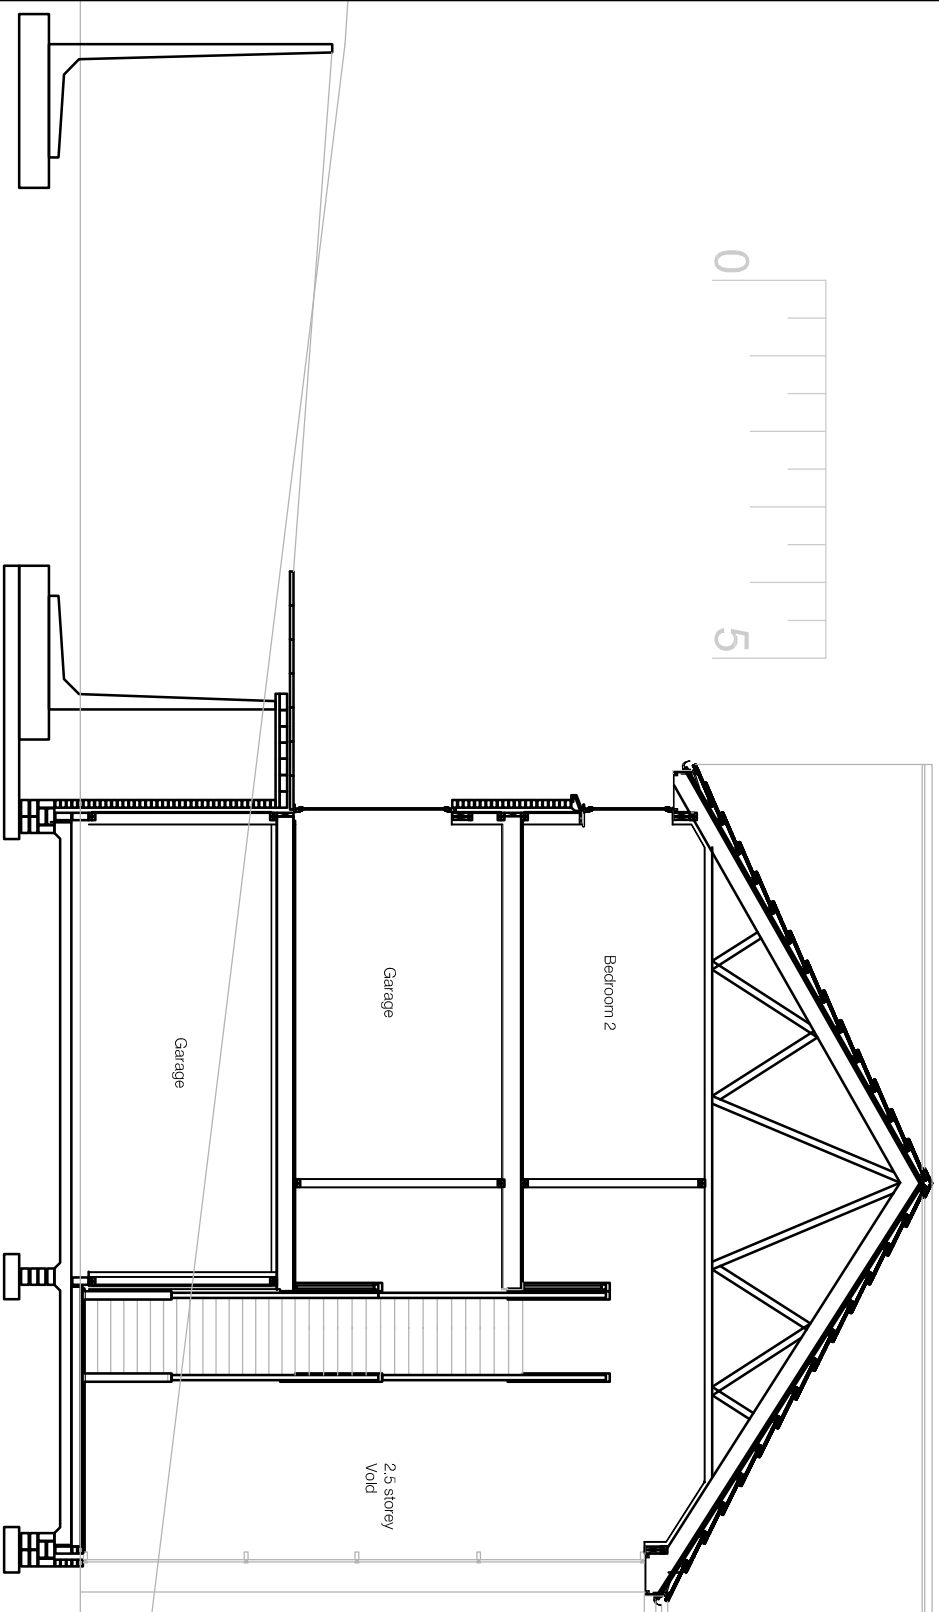

AICM
AICM (Scotland) Limited
Architects, Interior Designers
Construction Design & Management
Telephone: 01555 773855
www.aicm.co.uk
E-mail: mail@aicm.co.uk

project title:
Residential Development
Homebrae Avenue
Uddingston
Mr Viola

drawing title:
Section through plot

Issue stage:
Planning

date: **Jul 21** drawn: **dgf** scale @ A3: **1:100**

drawing number: **21-602-AL(1)400** revision: **#**