



FRONT ELEVATION - EAST

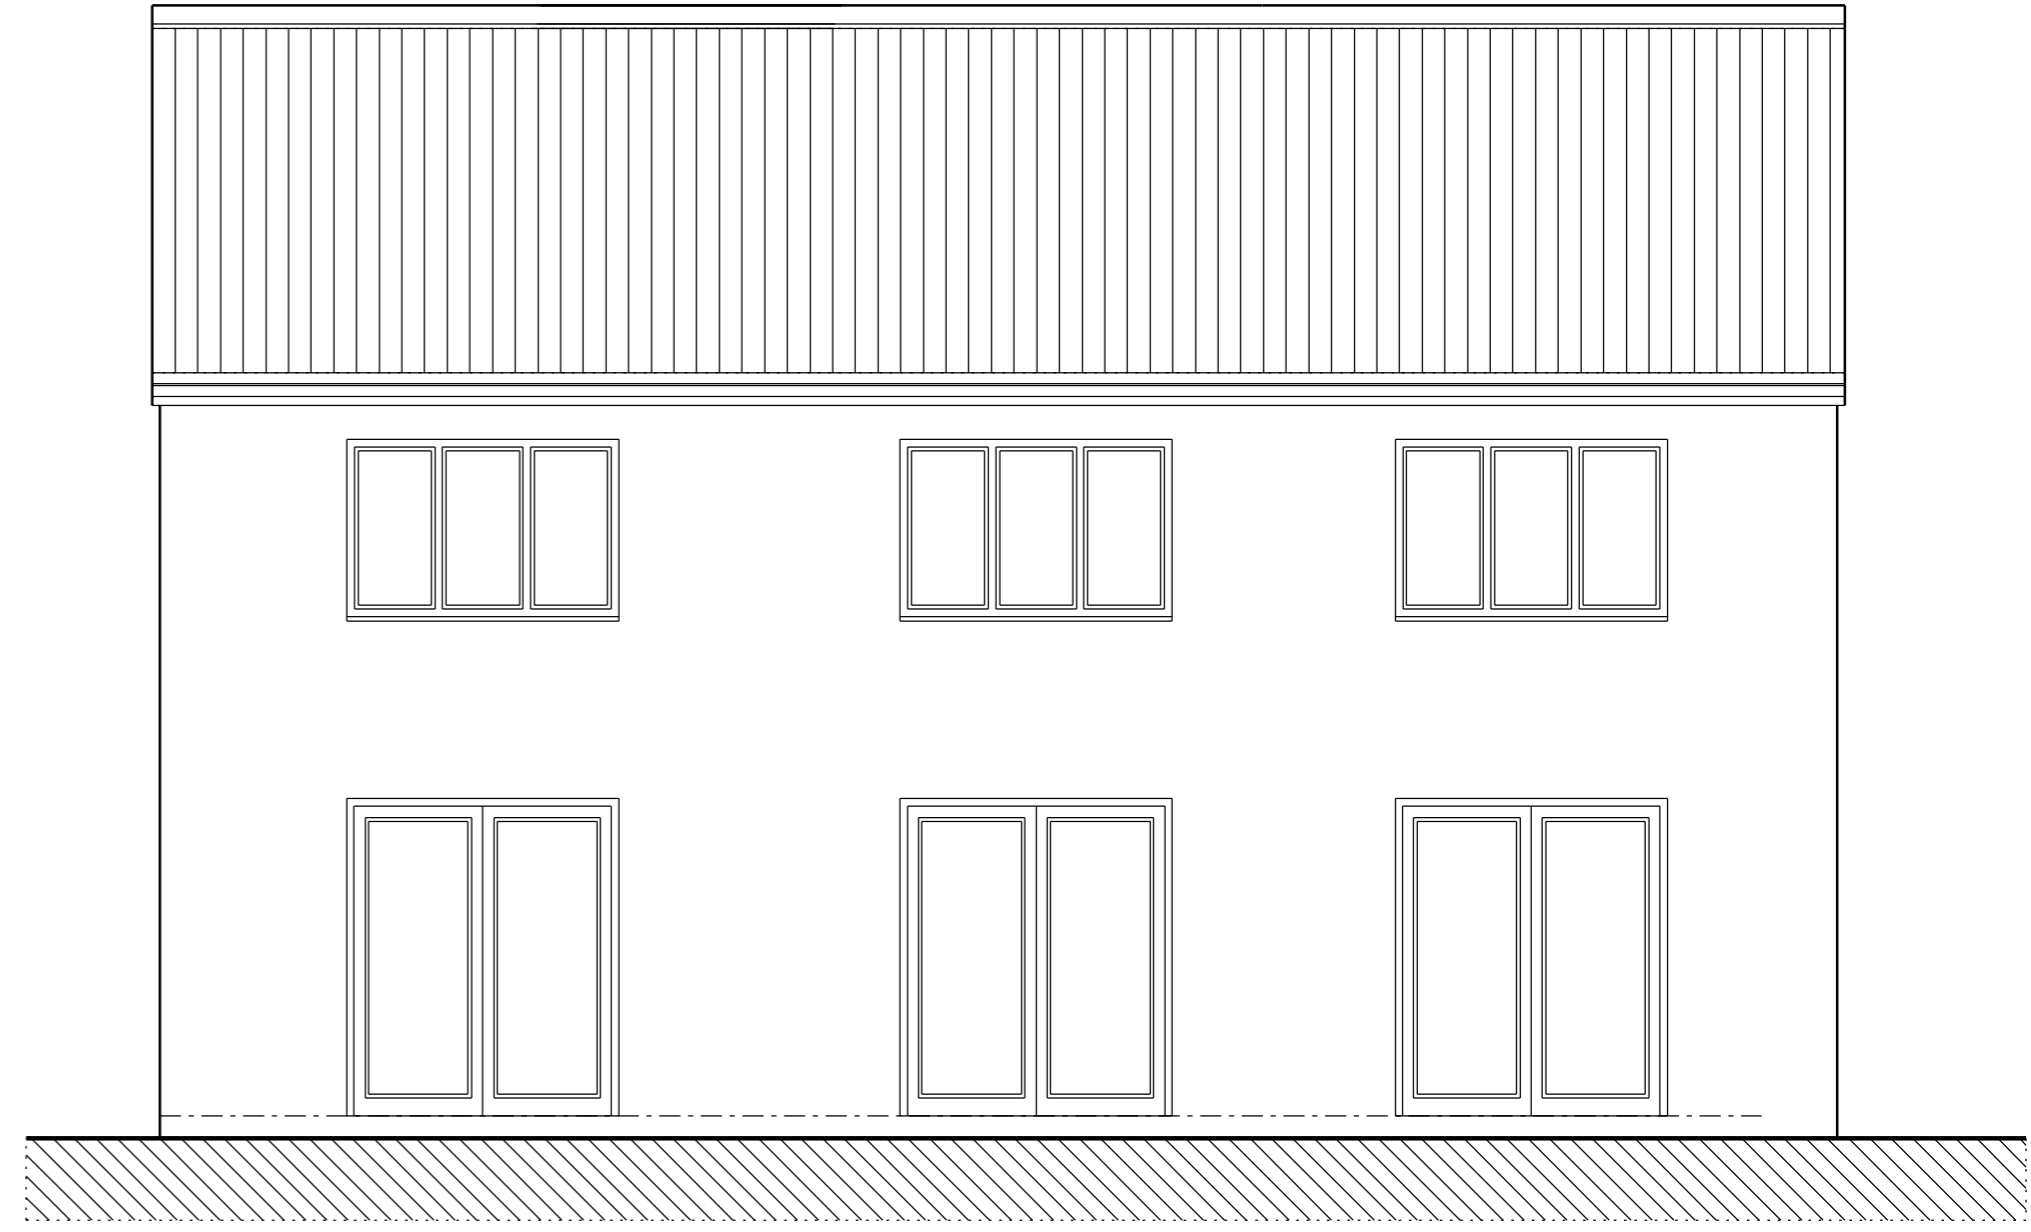


REAR ELEVATION - WEST

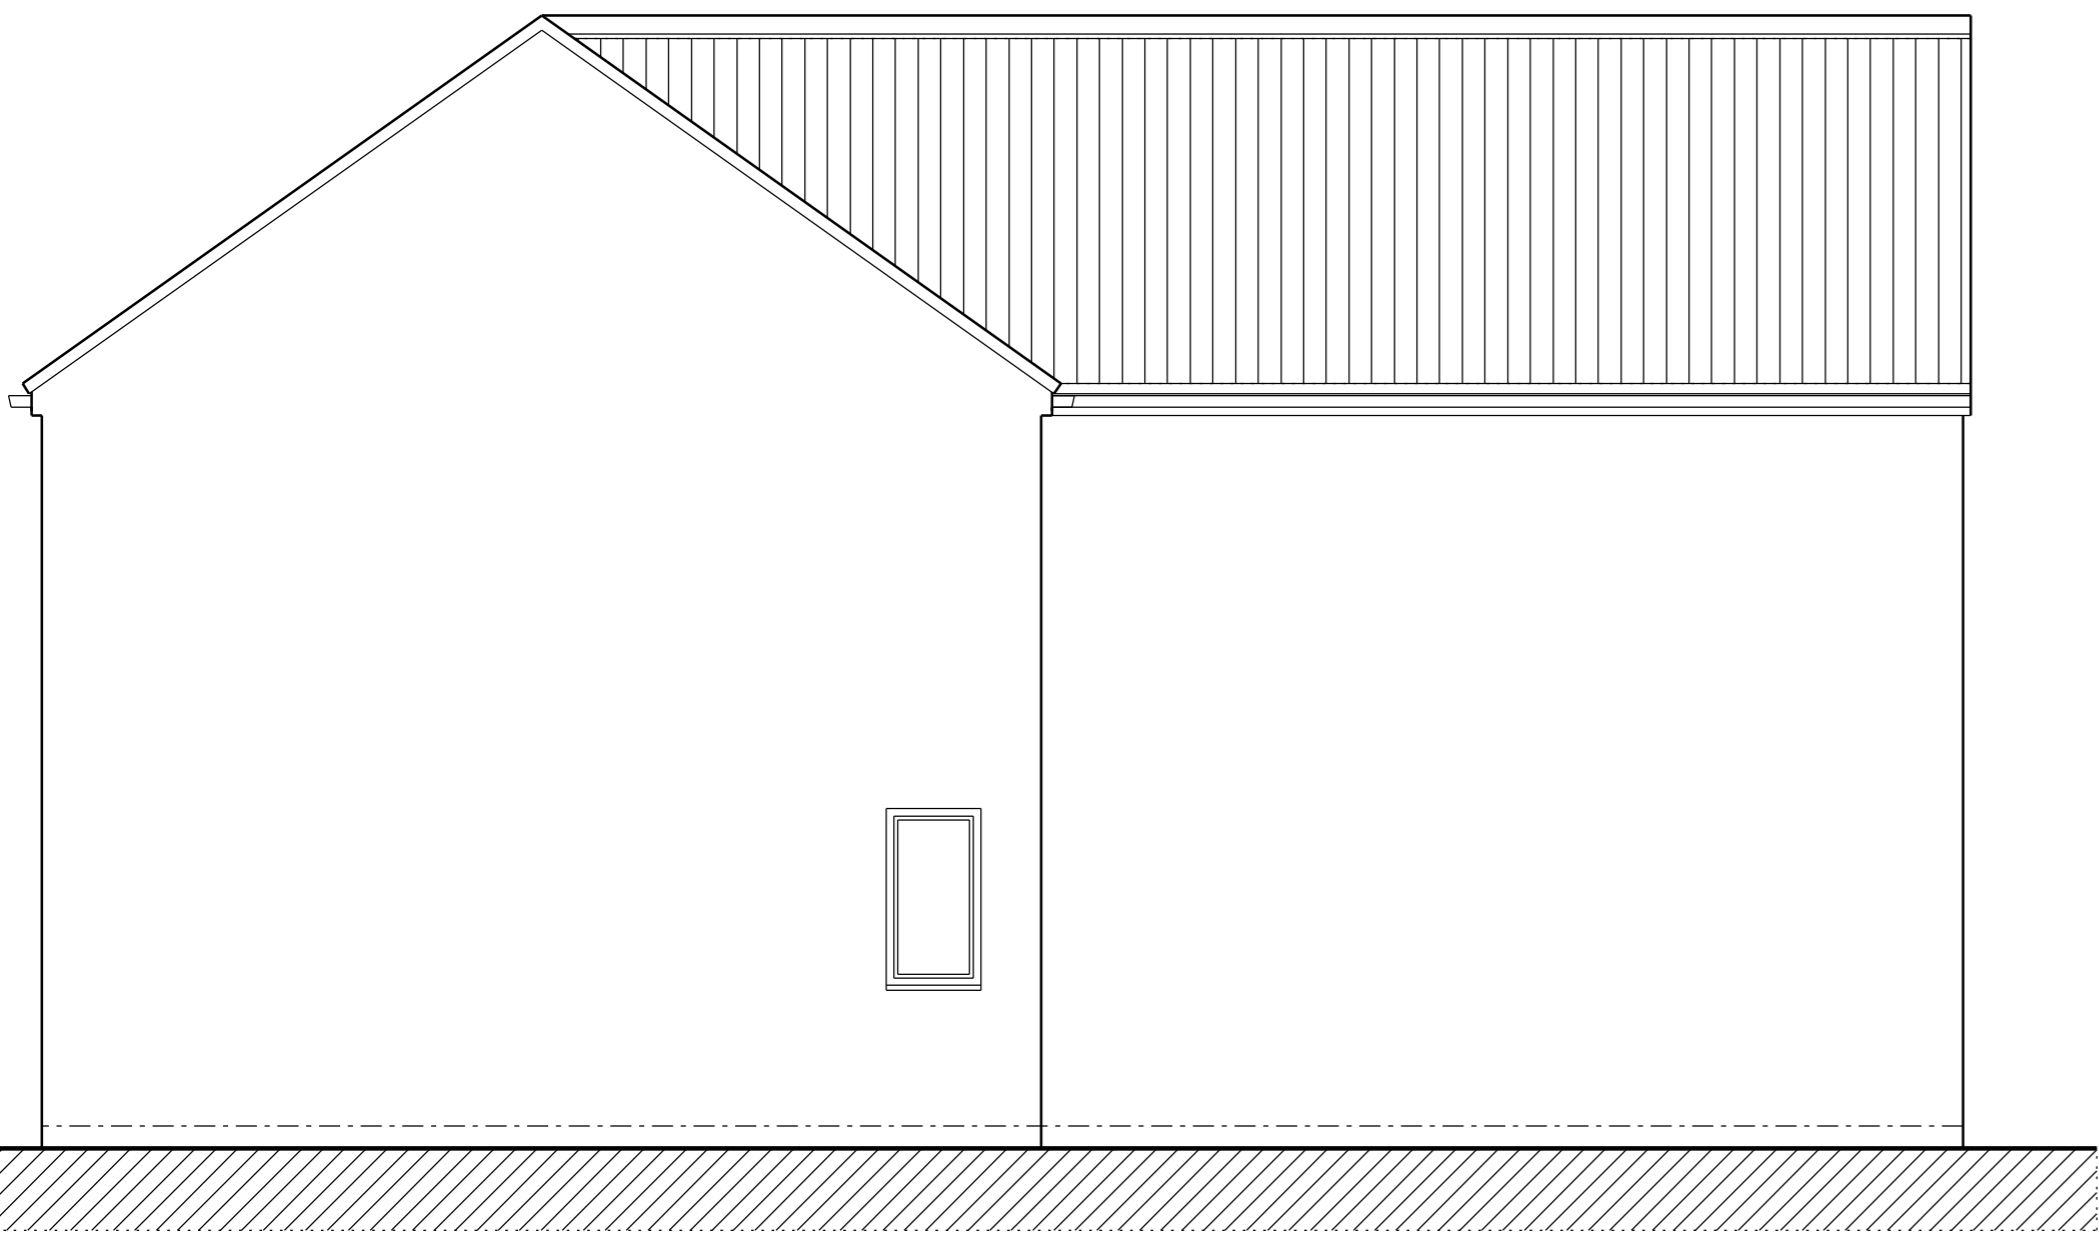


SIDE ELEVATION - SOUTH



SIDE ELEVATION - NORTH

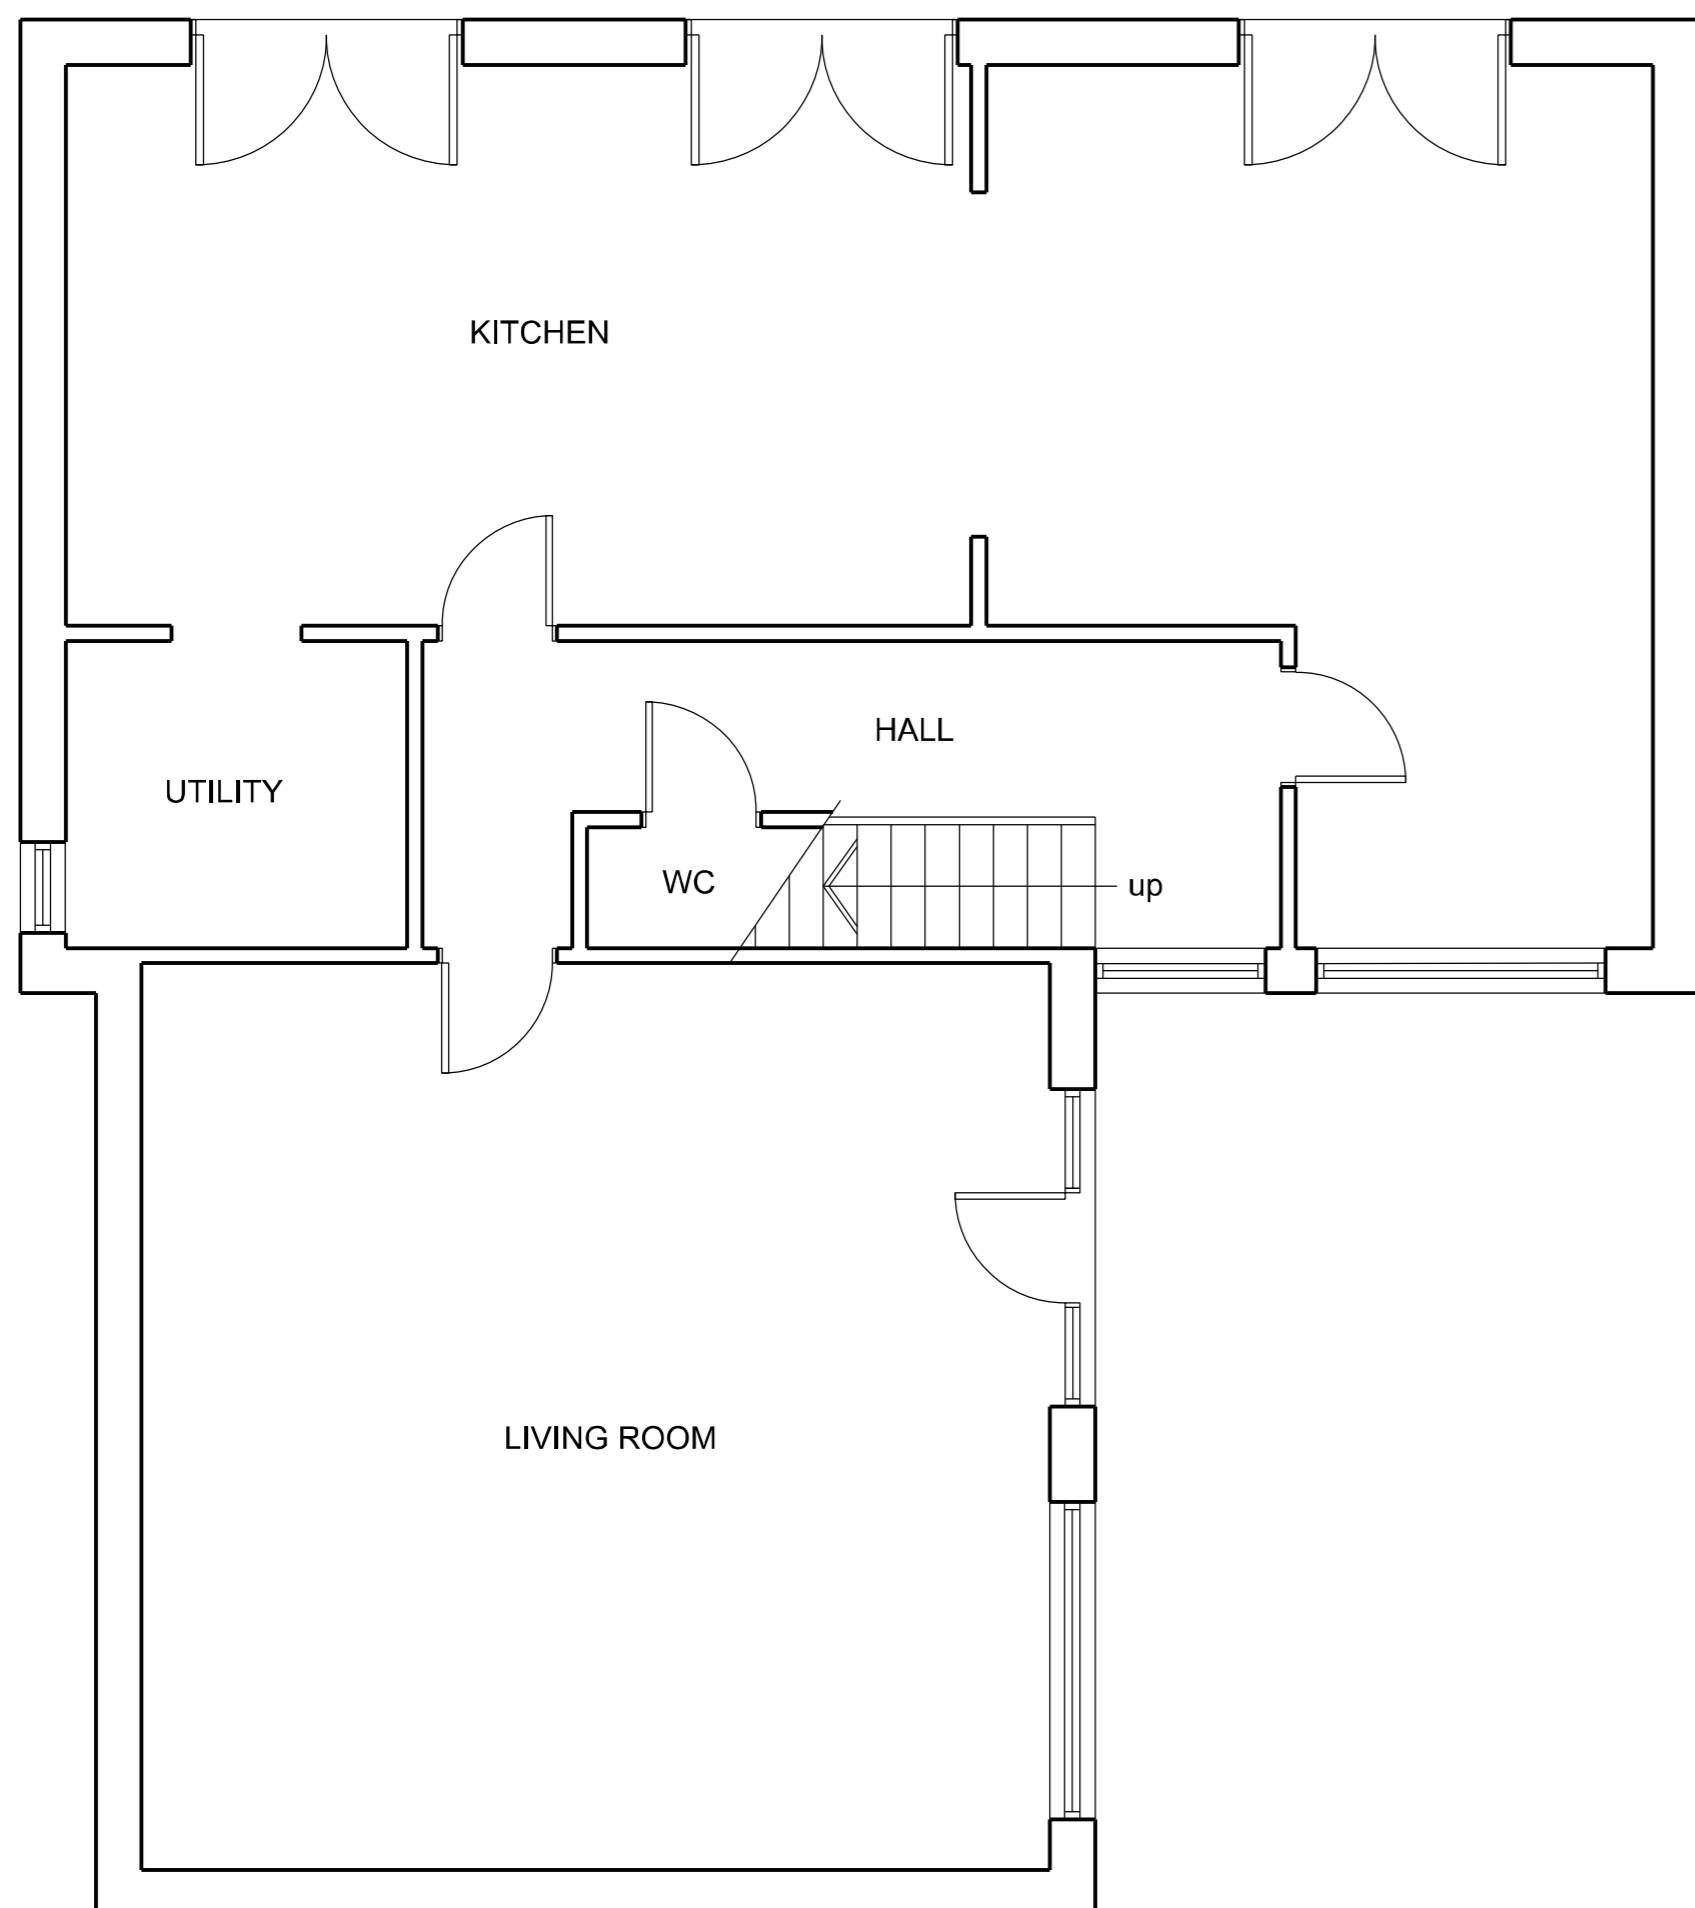

GROUND FLOOR PLAN

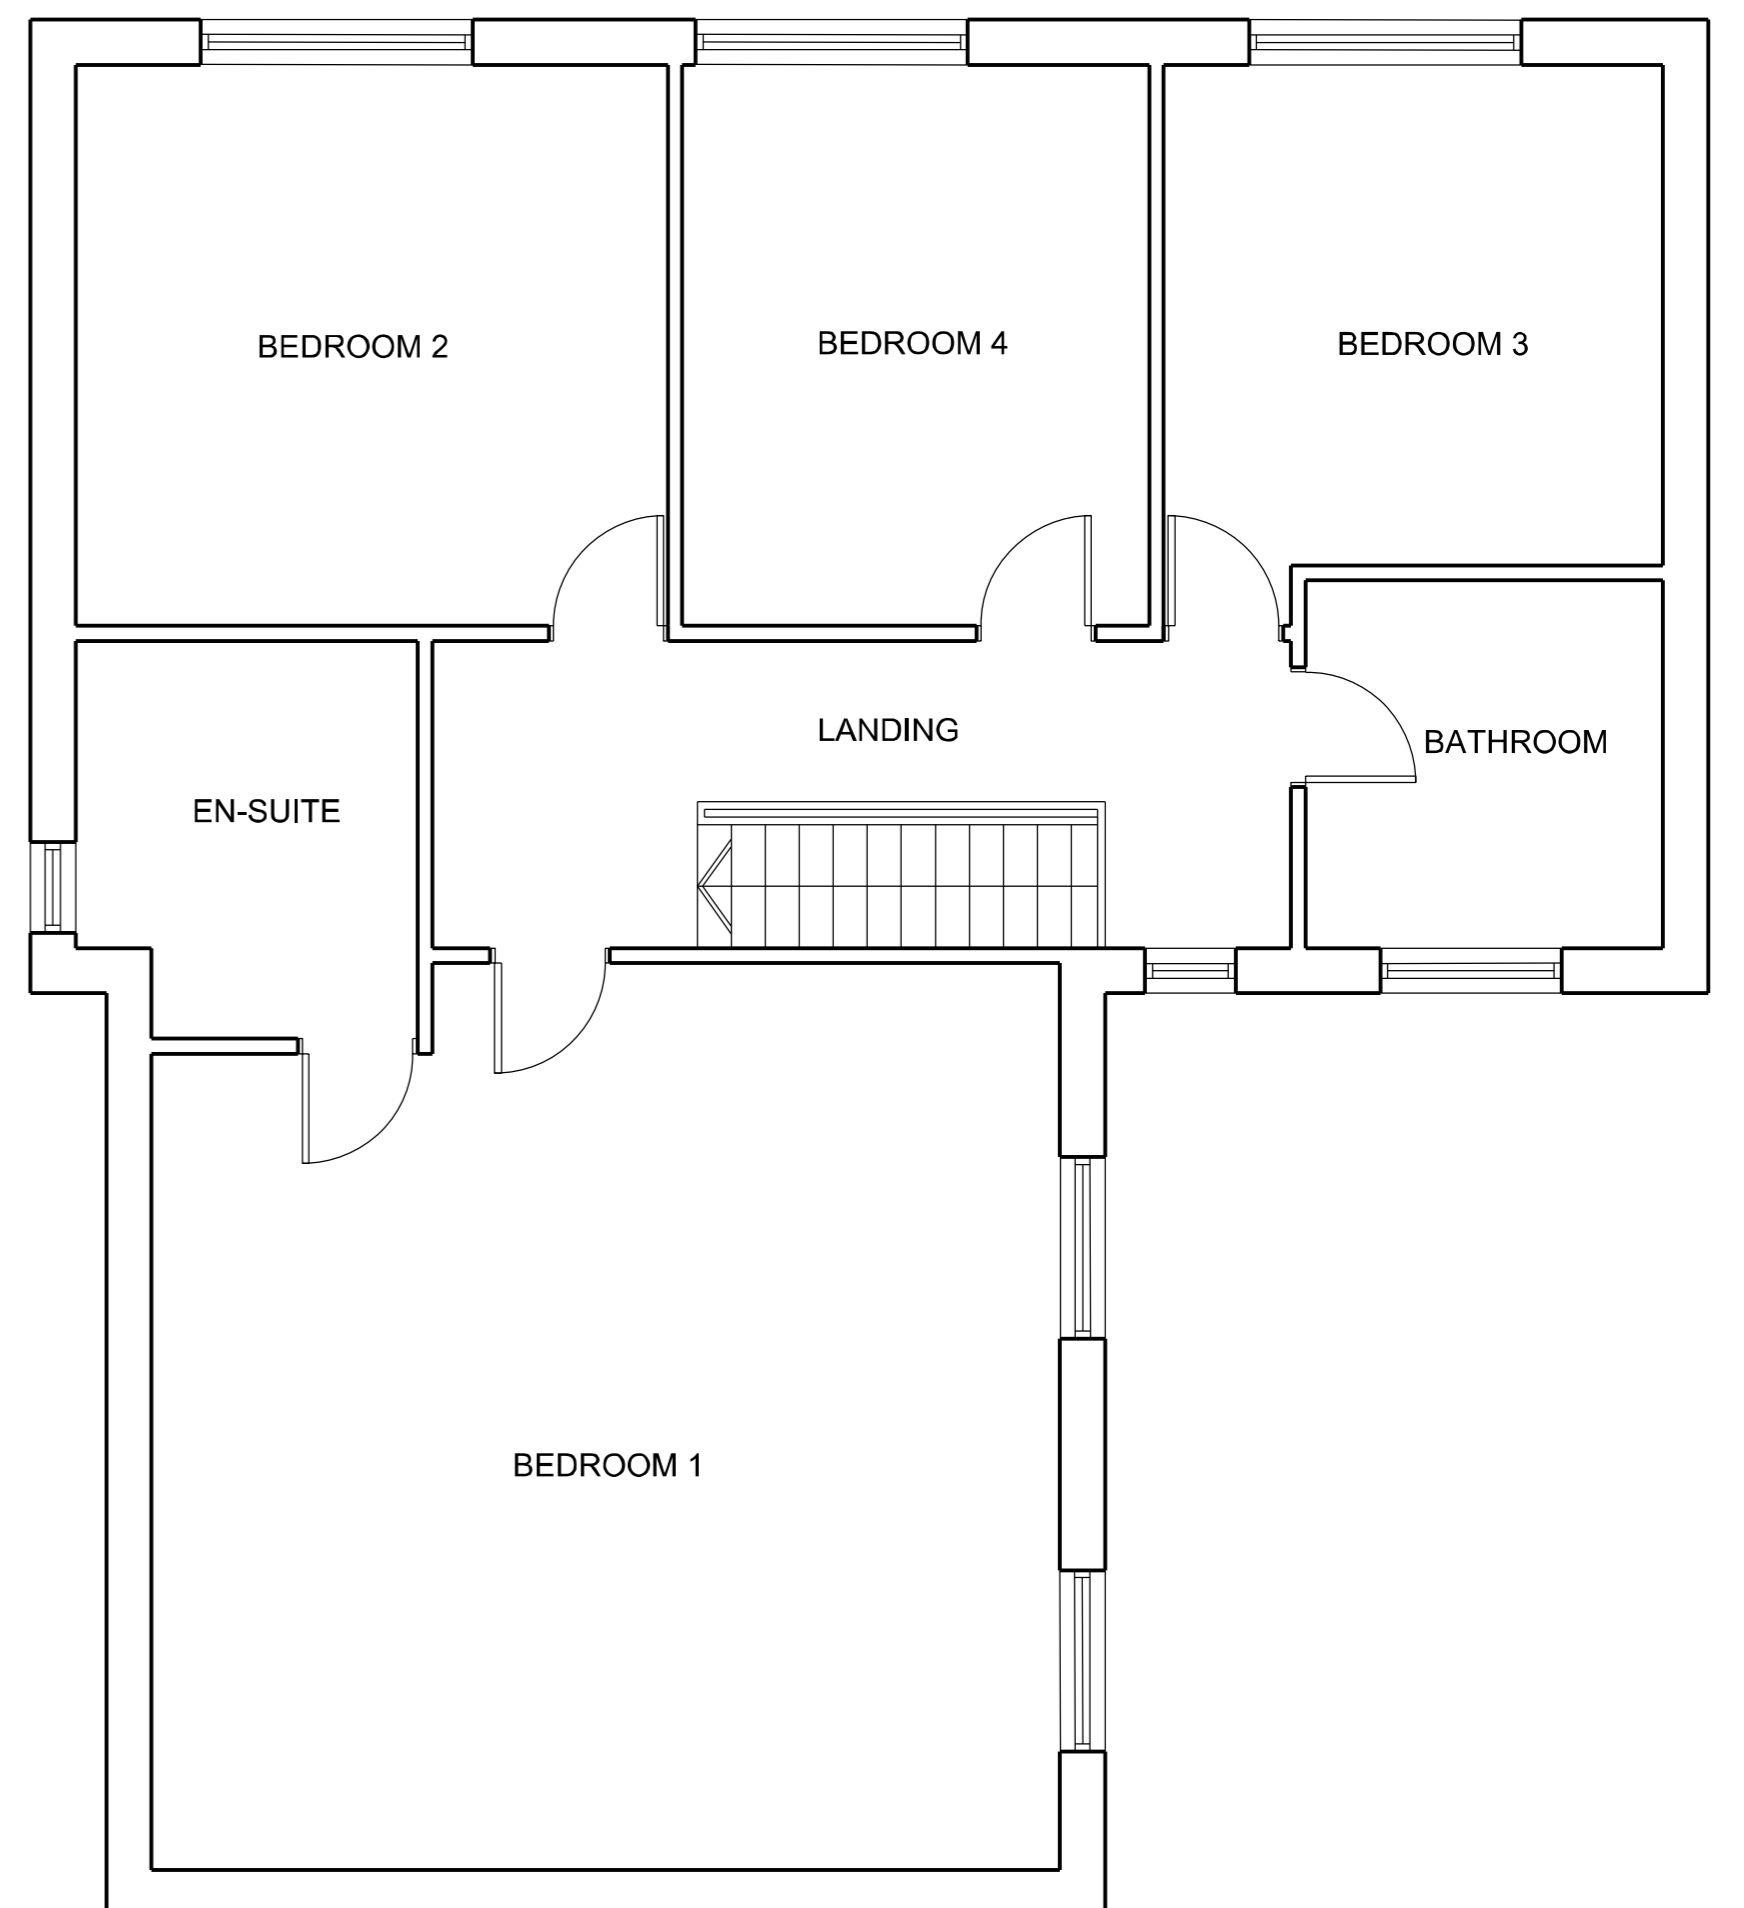

FIRST FLOOR PLAN

