



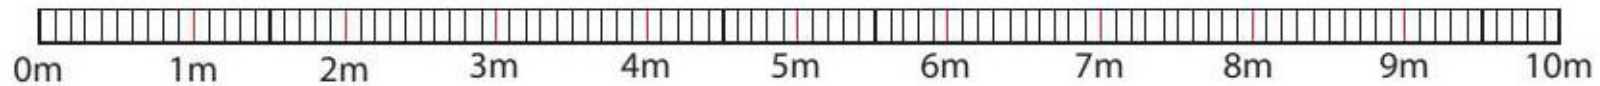

STANFORDS

Stable A: Rear Elevation

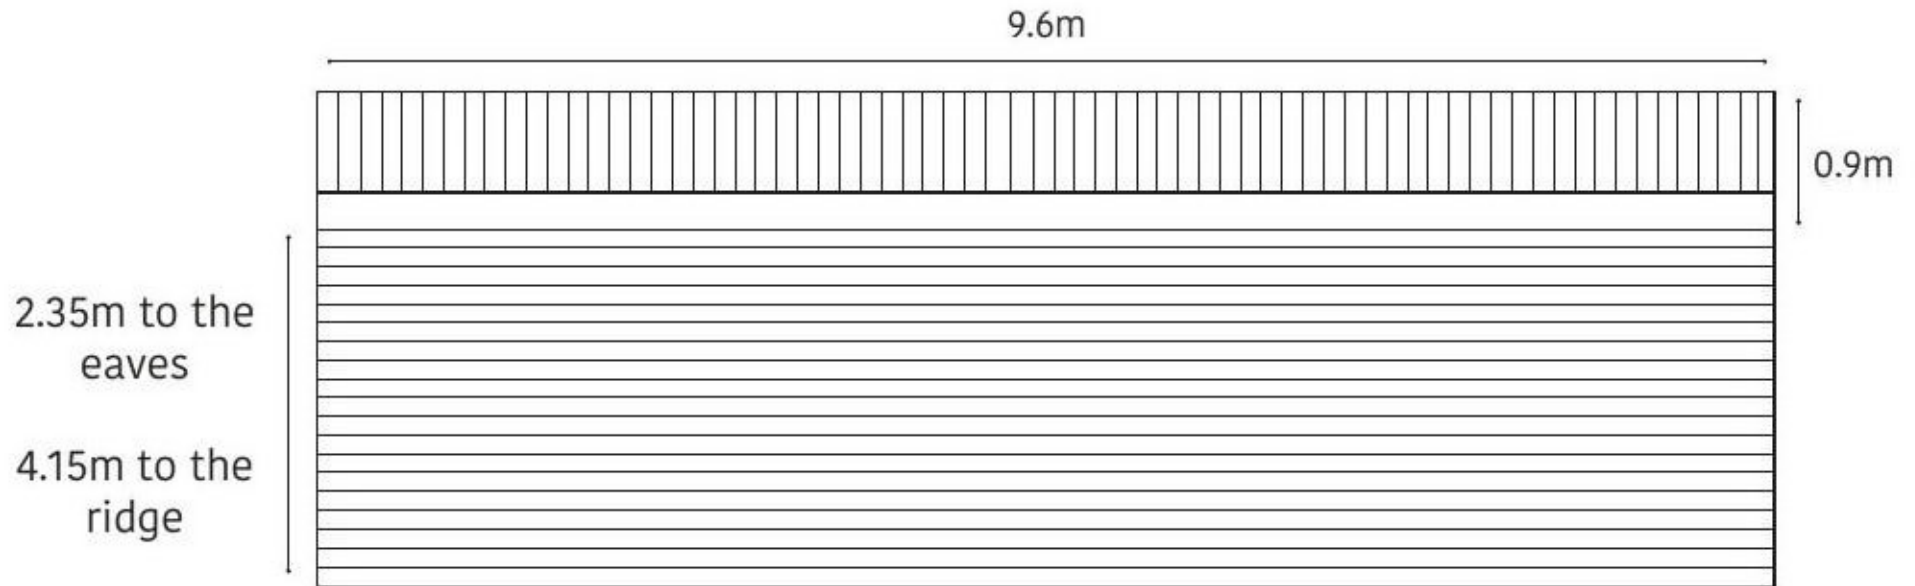

1:50 SCALE ON A4

MRF
Town Planner
Stanfords

