


DO NOT SCALE this drawing, figured dimensions only are to be used.  
 © This drawing is the sole copyright of BN1 Architects.  
 Any discrepancies between this drawing and other information should be reported to the Architect.  
 MODIFICATIONS TO THIS DRAWING TO BE MADE SOLELY ON ORIGINAL MAGNETIC MEDIA, AND MAY ONLY BE CARRIED OUT BY BN1 ARCHITECTS. THE BOUNDARY SHOWN IS BASED ON INFORMATION SUPPLIED BY OTHERS, NOT BN1 ARCHITECTS ALL BOUNDARIES TO BE VERIFIED ON SITE.

Rev:	Date:	Description:	By:	Rvw:
A	09.07.21	Site Boundary Clarified	CB	

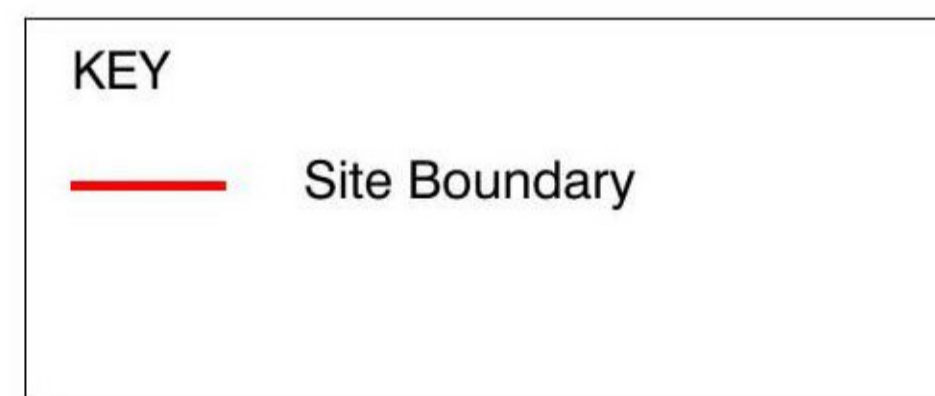

TDC Site - Harwich and Parkeston FC  
 Site Location Plan

Scale 1:1250



**BN1 ARCHITECTS**

Client:		202 Ditchling Road Brighton, East Sussex BN1 6UE	
Project Name:		TDC Site - Harwich and Parkeston FC	
Drawing Title:		Site Location Plan	
Project No:	Drawing No:	Revision:	
BN 276	P - 009	A	
Drawing Status:	Date:	Scale:	Drawn: Reviewed:
Planning	224.06.21	1:1250 @ A1 @ A3	