

DO NOT SCALE this drawing, figured dimensions only are to be used.
 © This drawing is the sole copyright of BN1 Architects.
 Any discrepancies between this drawing and other information should be reported to the Architect.
 MODIFICATIONS TO THIS DRAWING TO BE MADE SOLELY ON ORIGINAL MAGNETIC MEDIA, AND MAY ONLY BE CARRIED OUT BY BN1 ARCHITECTS. THE BOUNDARY SHOWN IS BASED ON INFORMATION SUPPLIED BY OTHERS, NOT BN1 ARCHITECTS ALL BOUNDARIES TO BE VERIFIED ON SITE.

Rev:	Date:	Description:	By:	Rvw:
A	27.04.21	Drawing number revised	CB	
B	09.07.21	Plot numbers indicated	CB	



South Block Plots 13 - 24 Scale 1:100
 Type 2



High Street Plots 1 - 5 Scale 1:100
 Type 2


East Block Plots 6 - 12 Scale 1:100
 Type 1

TDC Car Park - Proposed Block Elevations - House Types 1 & 2



BN1 ARCHITECTS

Scale 1:100

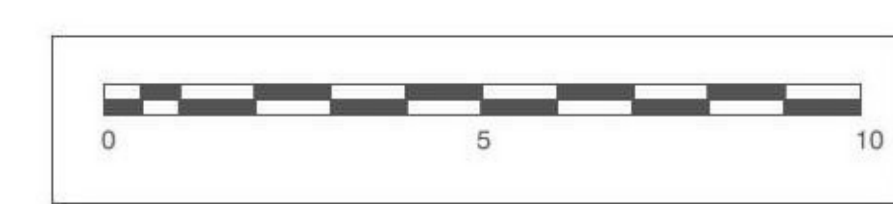

Client:		202 Ditchling Road Brighton, East Sussex BN1 6JE	
Project Name:		TDC Site - Harwich and Parkeston FC	
Drawing Title:		Block Elevations	
Project No:	24_P-007	Revision:	B
Drawing Date:	15.03.21	Scale:	1:100
Planning:		Drawn:	BN1