

DO NOT SCALE this drawing, figured dimensions only are to be used.
 © This drawing is the sole copyright of BN1 Architects.
 Any discrepancies between this drawing and other information should be reported to the Architect.
 MODIFICATIONS TO THIS DRAWING TO BE MADE SOLELY ON ORIGINAL MAGNETIC MEDIA, AND MAY ONLY BE CARRIED OUT BY BN1 ARCHITECTS. THE BOUNDARY SHOWN IS BASED ON INFORMATION SUPPLIED BY OTHERS, NOT BN1 ARCHITECTS ALL BOUNDARIES TO BE VERIFIED ON SITE.

Rev: Date: Description: By: Rvw:



High Street Plots 1 - 5 Scale 1:100
 Type 2

TDC Car Park - Proposed High Street elevation

High Street 261 - 267

Existing Street Scene


Access road

Site Main Road Frontage



BN1 ARCHITECTS

Scale 1:100

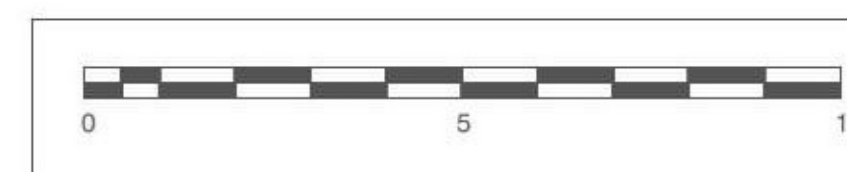

Client:		202 Ditchling Road Brighton, East Sussex BN1 6JE	
Project Name:		TDC Site - Harwich and Parkeston FC	
Drawing Title:		High Street Elevation	
Project No:	Drawing No:	Revision:	
BN 276	24_P-008	-	
Drawing Status:	Date:	Scale:	Drawn: / Revised:
Planning	15.04.21	1:100	@ A1 / @ A3