DO NOT SCALE this drawing, figured dimensions only are to be used.


© This drawing is the sole copyright of BN1 Architects.

Any discrepancies between this drawing and other information should be reported to the Architect.

MODIFICATIONS TO THIS DRAWING TO BE MADE SOLELY ON ORIGINAL MAGNETIC MEDIA, AND MAY ONLY BE CARRIED OUT BY BN1 ARCHITECTS. THE BOUNDARY SHOWN IS BASED ON INFORMATION SUPPLIED BY OTHERS, NOT BN1 ARCHITECTS ALL BOUNDARIES TO BE VERIFIED ON SITE.

Rev	: Date:	Description:	Ву:	Rvw
A	24.06.21	Boundary Line amended to solid line	СВ	
В	09.07.21	Boundary Clarified, Plot numbers added	CB	



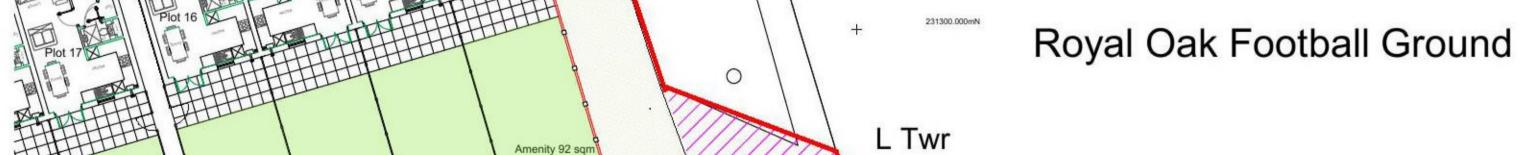

Football Ground access

PRoW and

Amenity 92 sqm

Amenity 99 sqm

Amenity 101 sqm

Harwich & Parkeston Football Club

L Twr


Amenity 94 sqm Type 2



Block Plan Scale 1:200 Football Ground Car Park 39 Spaces (5.5 x 2.9m)

Proposed works in conjunction with redevelopment of TDC to provide onsite parking for Harwich and Parkeston Football Club

Scale 1:200

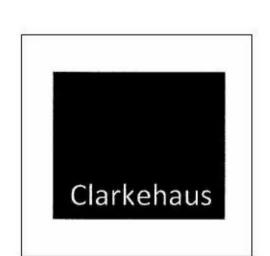

BN1 ARCHITECTS

Client	202 Ditchling Road Brighton, East Sussex BN1 6JE						
	Project Name:	C Redevelopn	nent				
	Drawing Title: Blo	Block Plan (3 of 3)					
	Project No:	Drawing No:	s April 1		Revision:		
	BN276	24 _ P - (004		В		
	Drawing Status	Date	Scale:	Drawn:	Reviewed:		
	Planning	27.04.21	1:200	A1 A3			