
DO NOT SCALE this drawing, figured dimensions only are to be used.

© This drawing is the sole copyright of BN1 Architects.

Any discrepancies between this drawing and other information should be reported to the Architect.

MODIFICATIONS TO THIS DRAWING TO BE MADE SOLELY ON ORIGINAL MAGNETIC MEDIA, AND MAY ONLY BE CARRIED OUT BY BN1 ARCHITECTS. THE BOUNDARY SHOWN IS BASED ON INFORMATION SUPPLIED BY OTHERS, NOT BN1 ARCHITECTS ALL BOUNDARIES TO BE VERIFIED ON SITE.

Rev: Date:		Description:		Ву:	Rvw
A	15.04.21	Plans aligned with Elevations	5	СВ	
В	27.04.21	Football Car Parking added	Drg P-004	CB	
C	24.06.21	Visibility splay clarified, Boundary line updated to solid line		СВ	
D	09.07.21	Boundary Line Clarified		СВ	

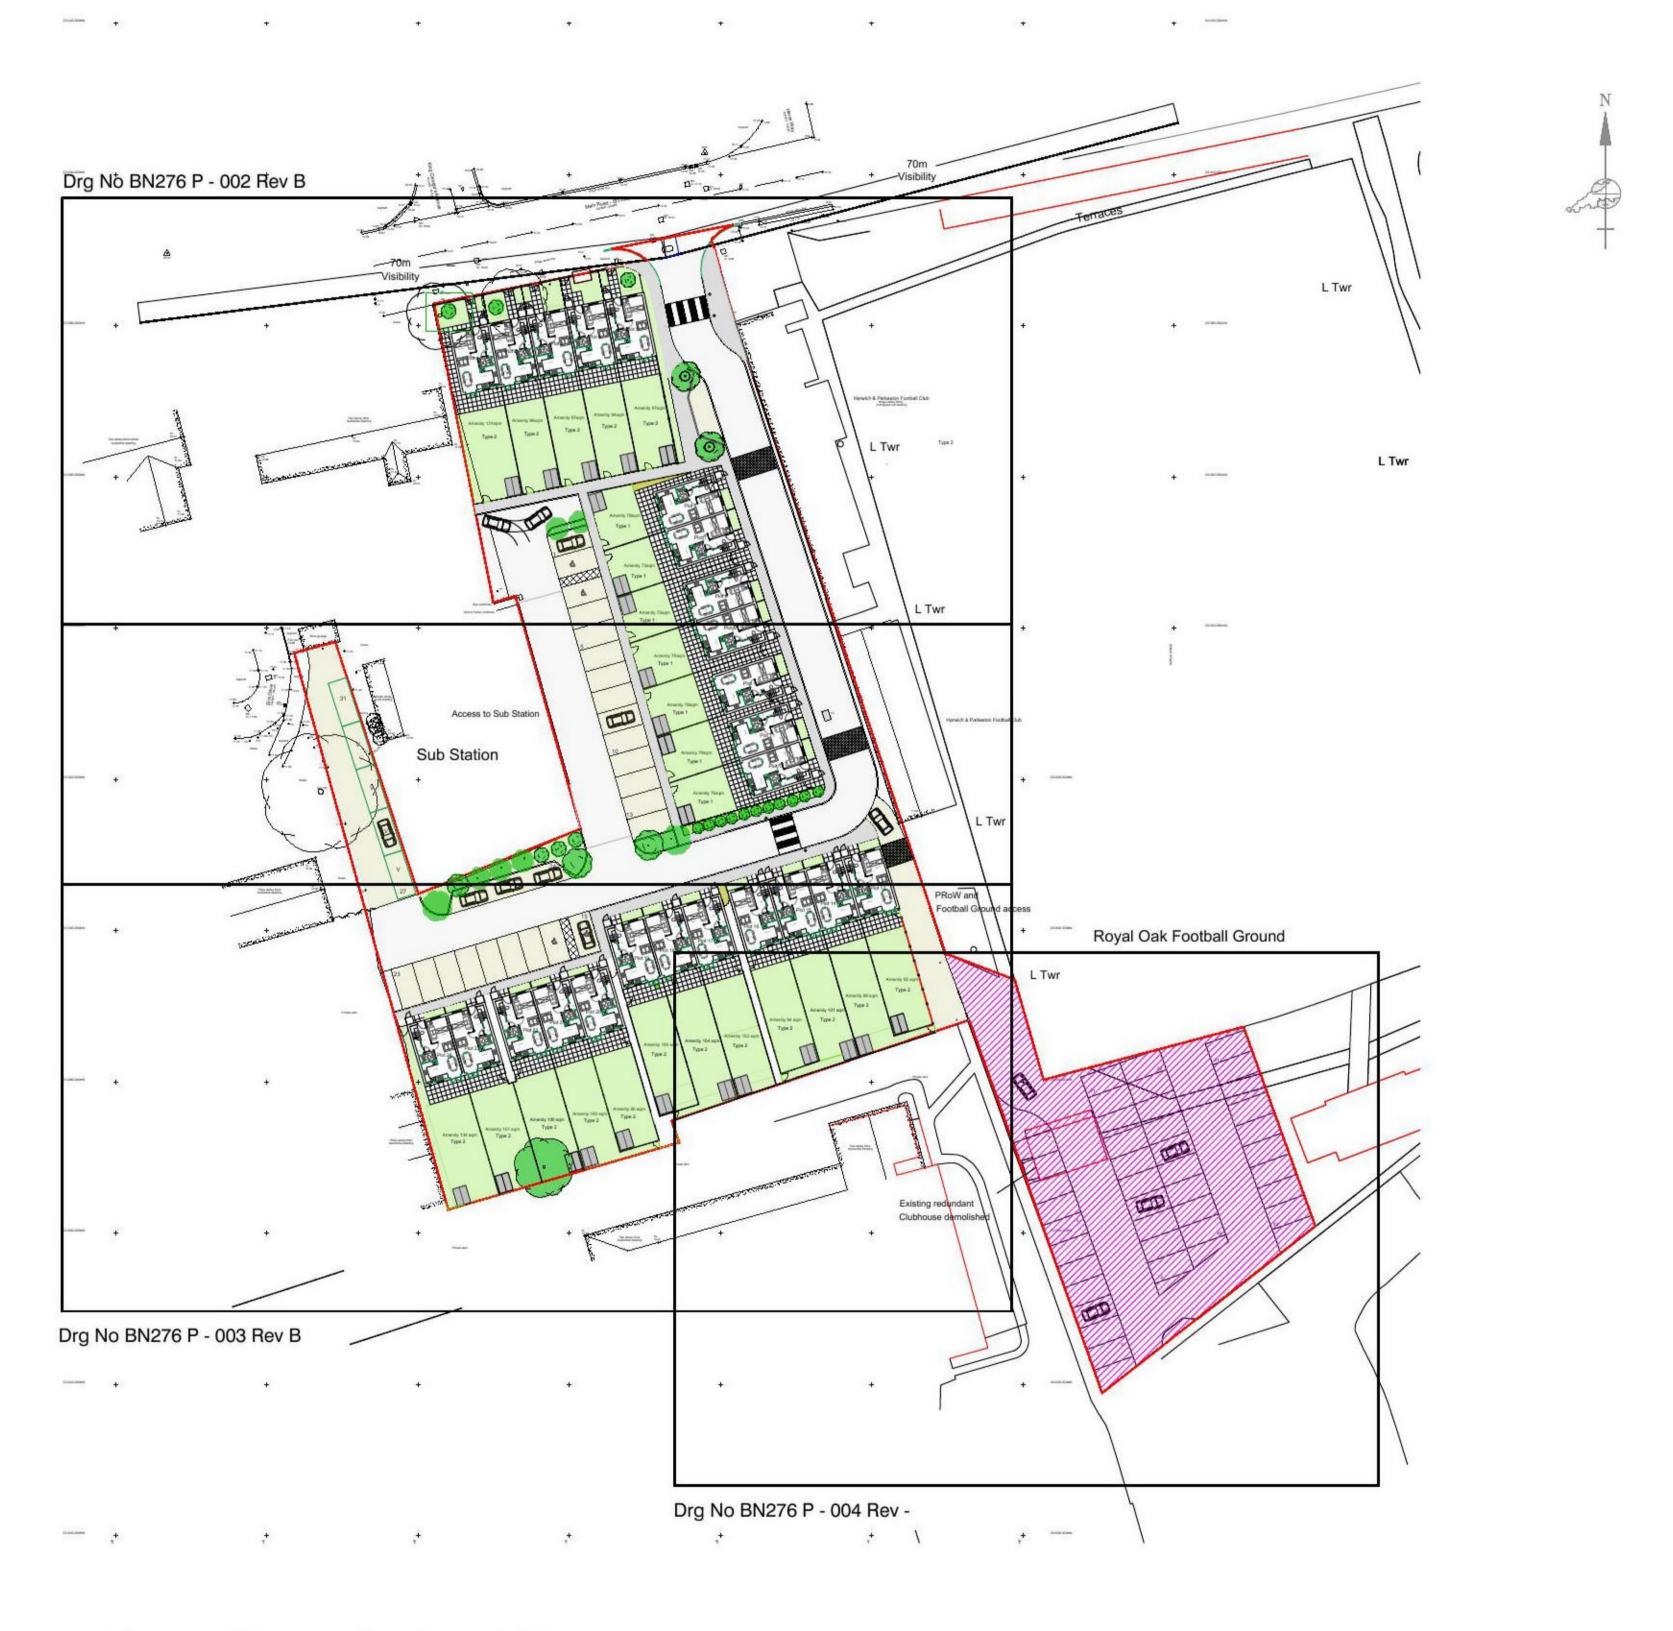

Master Plan Scale 1:500

Scale 1:500

\_\_\_\_\_



## BN1 ARCHITECTS

Chent	202 Ditchling Roa Brighton, East Su				
	Project Marne:	C Redevelopn	nent		
	Drawing Title: Ma	ster Plan			
	Project No:	Drawing No:	Comment I		Revision
	BN276	24 _ P - 0	001		C
	Drawing Status:	Date	Scale:	Drawn:	Reviewed:
	Planning	11.03.21	1:500	@ A1 @ A3	