


Block Plan Scale 1:250

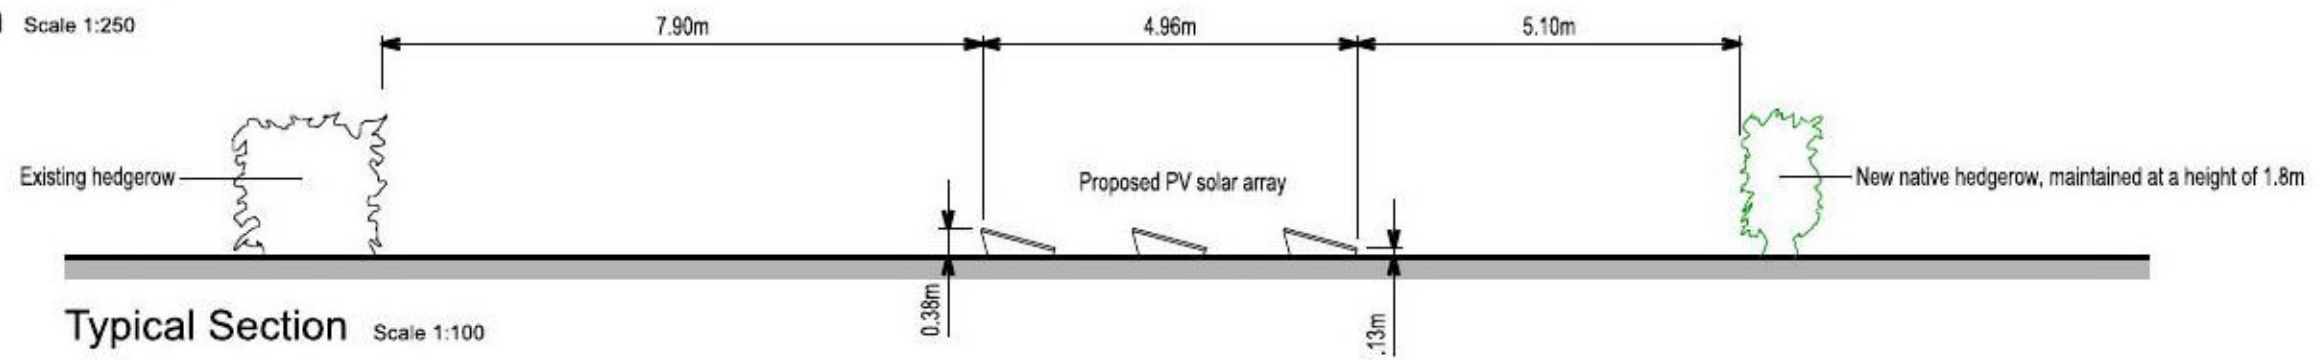

Typical Section Scale 1:100

Project:
Proposed PV Solar Array
St Mary's Grange, St Mary Road, Gt Bentley

Client:
Mr B Bench

Drawing Title:
Block Plan

Project Ref: / Drawing No.
GPE006/PA002

Scale: As Noted @ A3 Date: Jul 2021 Drawn: JK



3 Commerce Park
Commerce Way
Colchester
CO2 8HX

Do not scale this drawing. Work to figured dimensions only. This drawing is copyright of Green Pulse Energy and should only be reproduced with their express permission.