
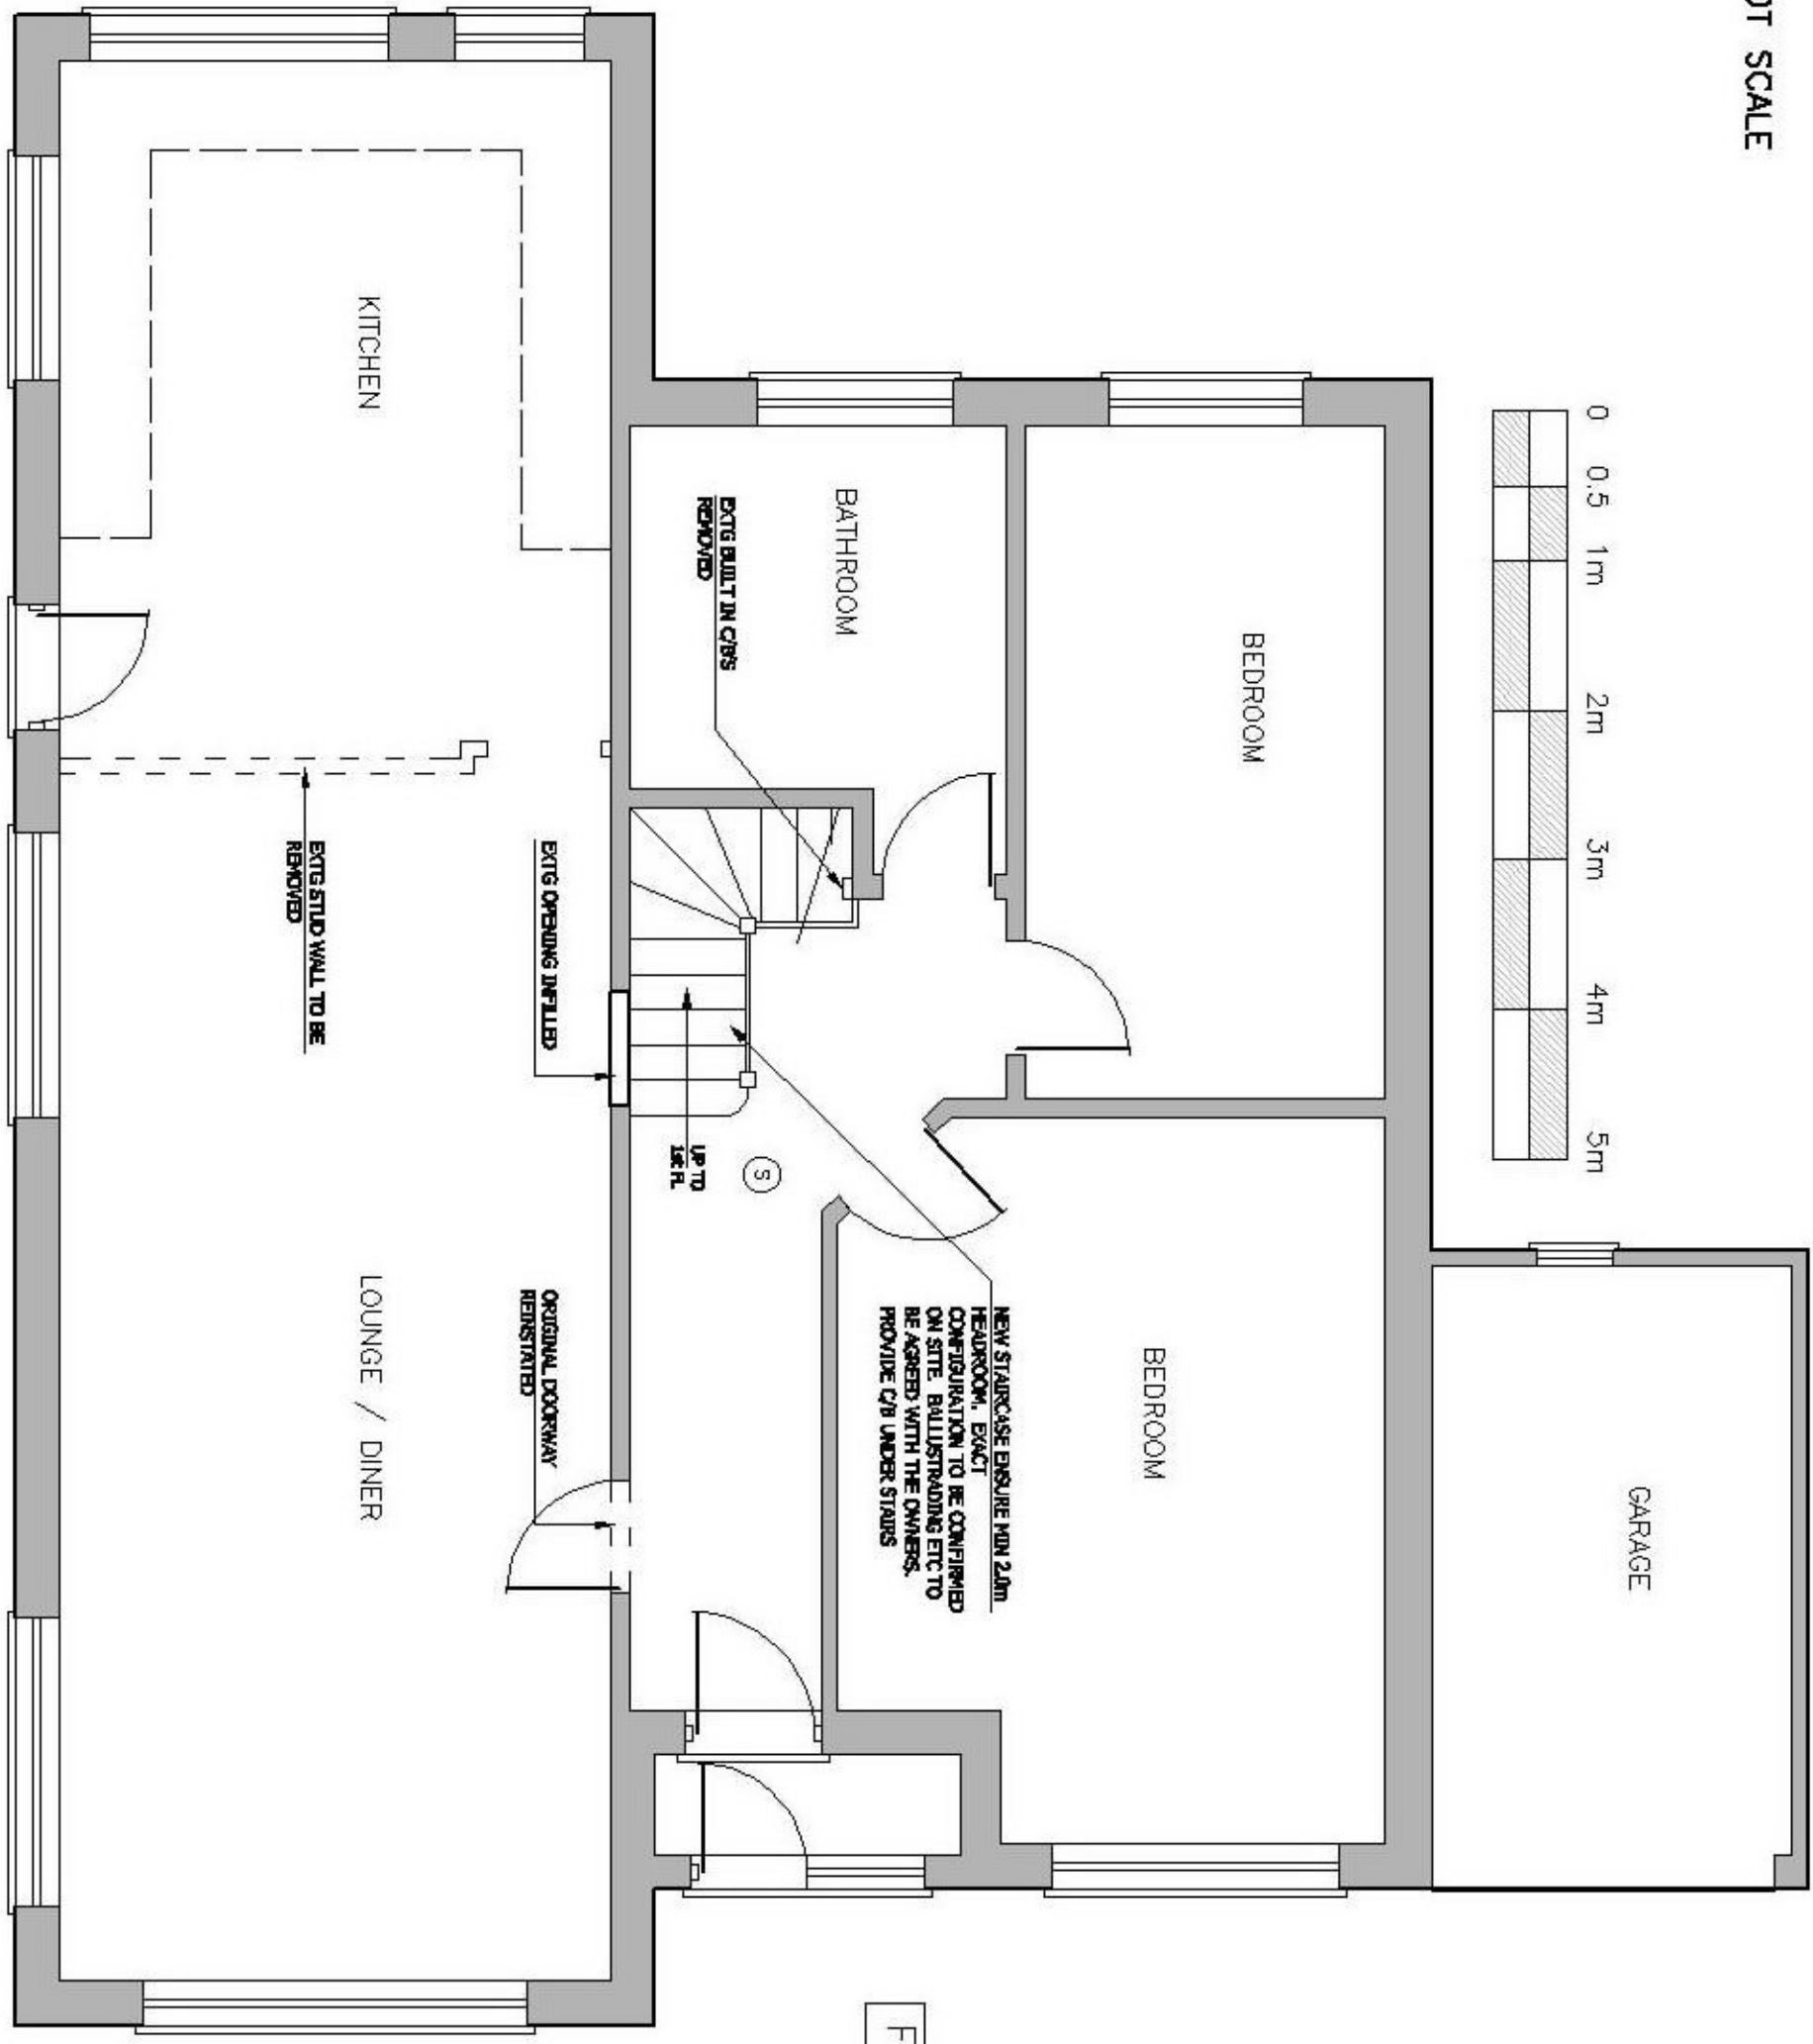


DO NOT SCALE

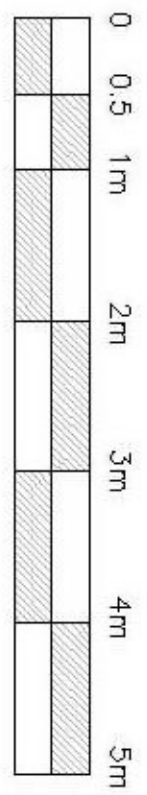

FRONT

CONSTRUCTION DESIGN AND MANAGEMENT REGULATIONS 2015 (CDM)
 You are advised that the proposed building works involve activities that are subject to these regulations and that you should make and implement arrangements during and prior to construction to comply with the CDM Regulations 2015. For further information regarding the CDM Regulations 2015, please visit the Health and Safety Executive website:
<https://www.hse.gov.uk/pubns/hdqm15.htm>.

CLIENT
 Ridgeway Building Design Limited
 1, Eversham Road, Eversham, Wiltshire, SN6 7JH
 Tel: 01299 422222
 Email: info@ridgewaybuildingdesign.com

Principal Building Contractor
 1. Provide a Construction Phase Health and Safety Plan and ensure that works are managed during the construction phase in strict accordance with the plan. The plan includes planning, managing, monitoring and controlling the work.
 2. Coordinate with the client throughout the work and ensure they are aware of their CDM duties.
 3. Ensure a safety file is provided.
 4. Provide site induction to every worker on site.
 5. Coordinate with the health and safety file for handing over to the client on completion.
 6. Ensure site is secured to prevent unauthorised access, including in conjunction with the client. Appoint only suitable sub-contractors and visitors and ensure they are managed and supervised.

- INDICATES STUD PARTITIONS
- ⊙ INDICATES APPROX POSITION OF SMOKE ALARMS – INTERLINKED SEE MAIN NOTES
- ⊙ INDICATES APPROX POSITION OF HEAT DETECTOR – INTERLINKED SEE MAIN NOTES
- ⊙ INDICATES FLOOR AREA WITH MIN 1.8m HEADROOM

REVISIONS

REV	DATE	DESCRIPTION

Ridgeway
 Building Design Limited

RIDGEWAY
 BUILDING DESIGN LIMITED

AS SHOWN
 Scale: 1:50
 Drawn: C. ROBERTS
 Date: JULY 2021