



Notes


1. ALL DIMENSIONS ARE IN MILLIMETRES AND LEVELS IN METRES.
2. THIS DRAWING TO BE READ IN CONJUNCTION WITH RELEVANT ARCHITECT'S AND ENGINEER'S DRAWINGS AND SPECIFICATIONS.

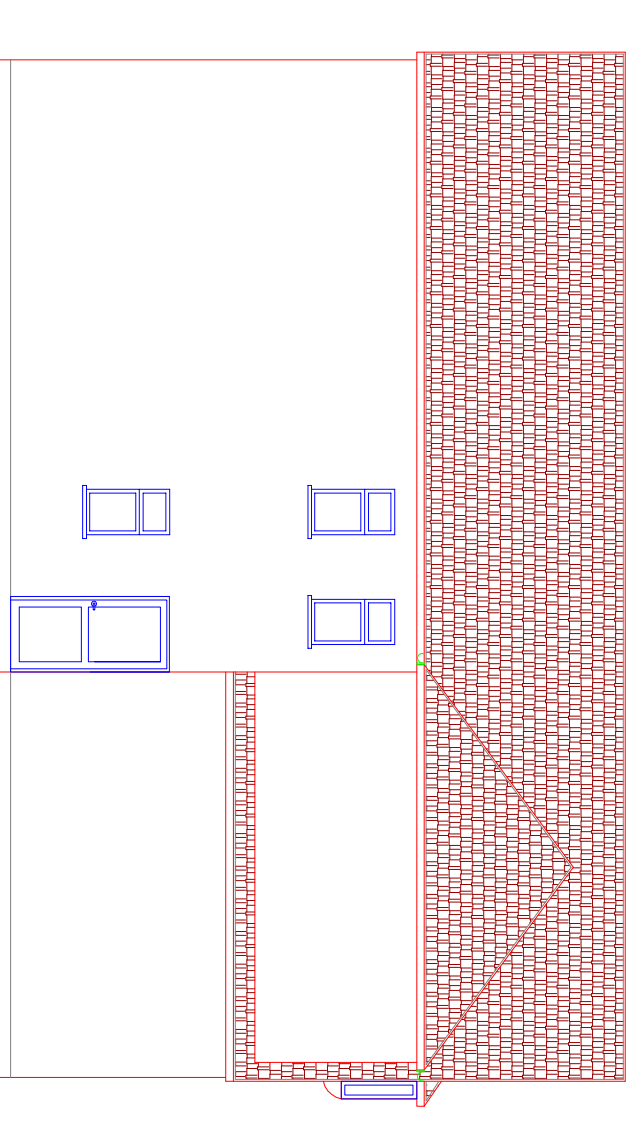

EXISTING LEFT SIDE VIEW

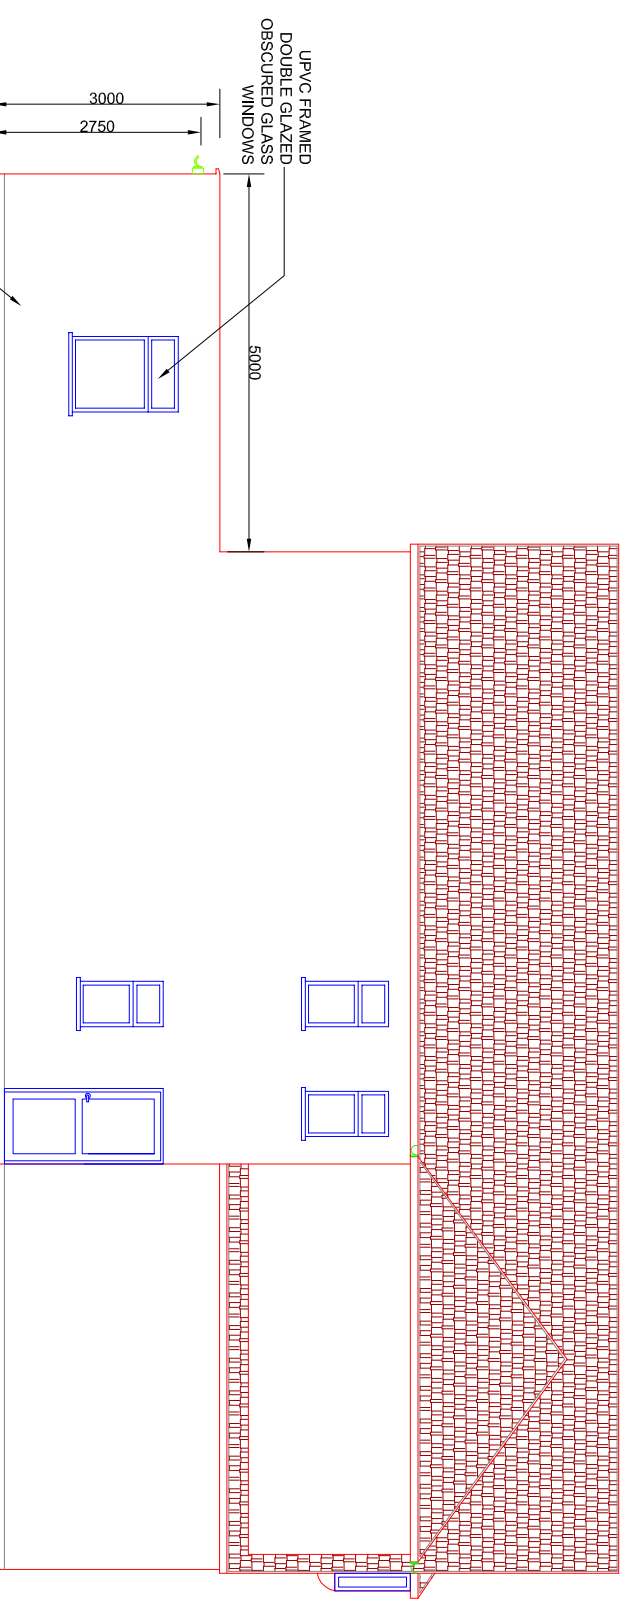

PROPOSED LEFT SIDE VIEW

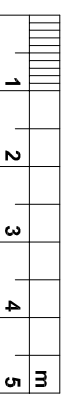

Rev.	Date	By	Details of Revision
P1	19.05.2021	ST	

Client: MR P SEERAY

Address: 10 BLENDON DRIVE, BEXLEY, DA5 3AB

Project: SINGLE STOREY REAR EXTENSION

Title : LEFT SIDE ELEVATION

DESIGN TEAM
8 FARM VALE, BEXLEY, DA5 1NJ

ARCHITECTURAL/CIVIL & STRUCTURAL ENGINEERS

Status: **PRIOR NOTIFICATION**

Drawn by	A3@Scales 1:100		
Date	Eng.	Chk.	App'd.
MAY 2021			
File Ref.			

Drawing No.	03/DT/05/2021	Sheet No.	3
-------------	---------------	-----------	---