



Notes

1. ALL DIMENSIONS ARE IN MILLIMETRES AND LEVELS IN METRES.
2. THIS DRAWING TO BE READ IN CONJUNCTION WITH RELEVANT ARCHITECT'S AND ENGINEER'S DRAWINGS AND SPECIFICATIONS.

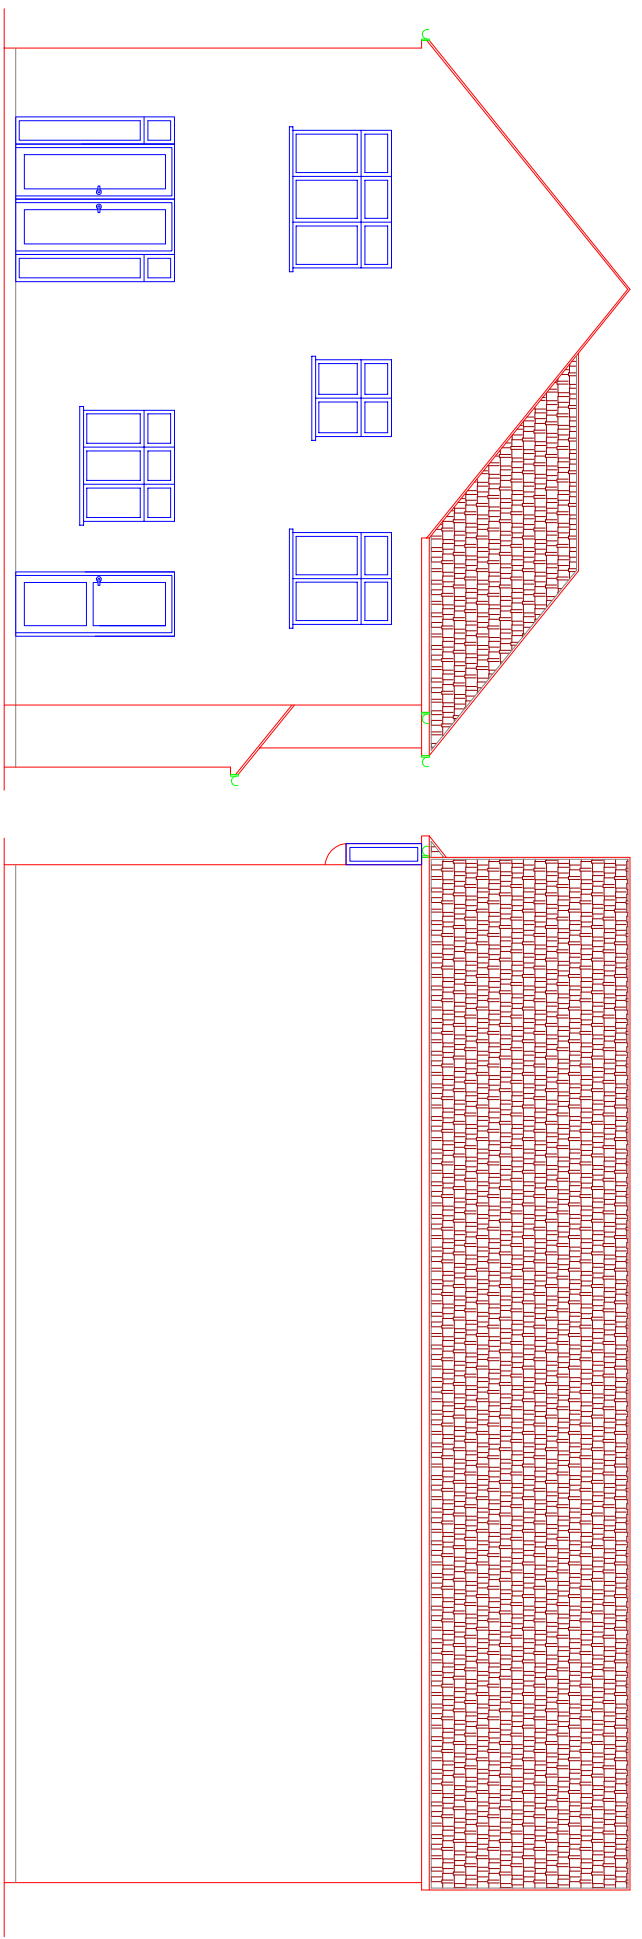


EXISTING REAR VIEW

EXISTING RIGHT SIDE VIEW

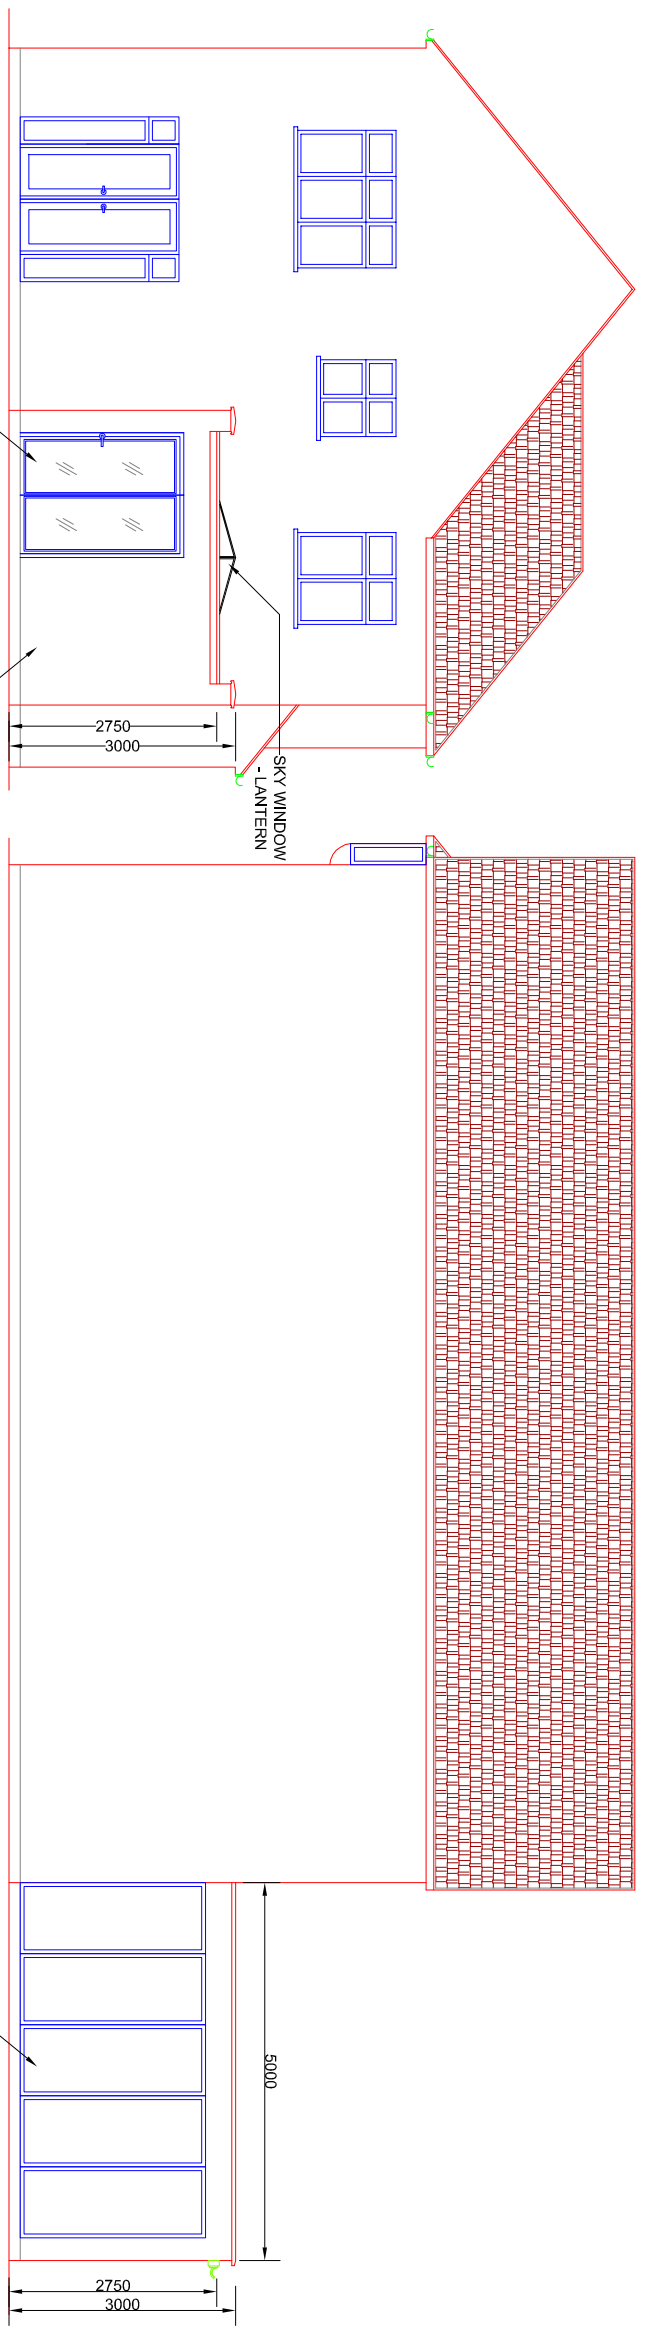

PROPOSED REAR VIEW

PROPOSED RIGHT SIDE VIEW

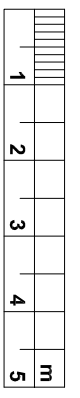

Status: PRIORITY NOTIFICATION			
Drawn by	A3@Scales 1:100	Eng.	App'd.
Date	MAY 2021	Chk.	
File Ref.			
Drawing No.	02/DT/05/2021	Sheet No.	2

DESIGN TEAM
8 FARM VALE, BEXLEY, DA5 1NJ
ARCHITECTURAL/CIVIL & STRUCTURAL ENGINEERS

Project: SINGLE STOREY REAR EXTENSION

Title: REAR & RIGHT SIDE ELEVATION

Client: MR P SEERAY

Address: 10 BLENDON DRIVE, BEXLEY, DA5 3AB

Rev.	Date	By	Details of Revision
P1	19.05.2021	ST	