



PROPOSED SECOND FLOOR

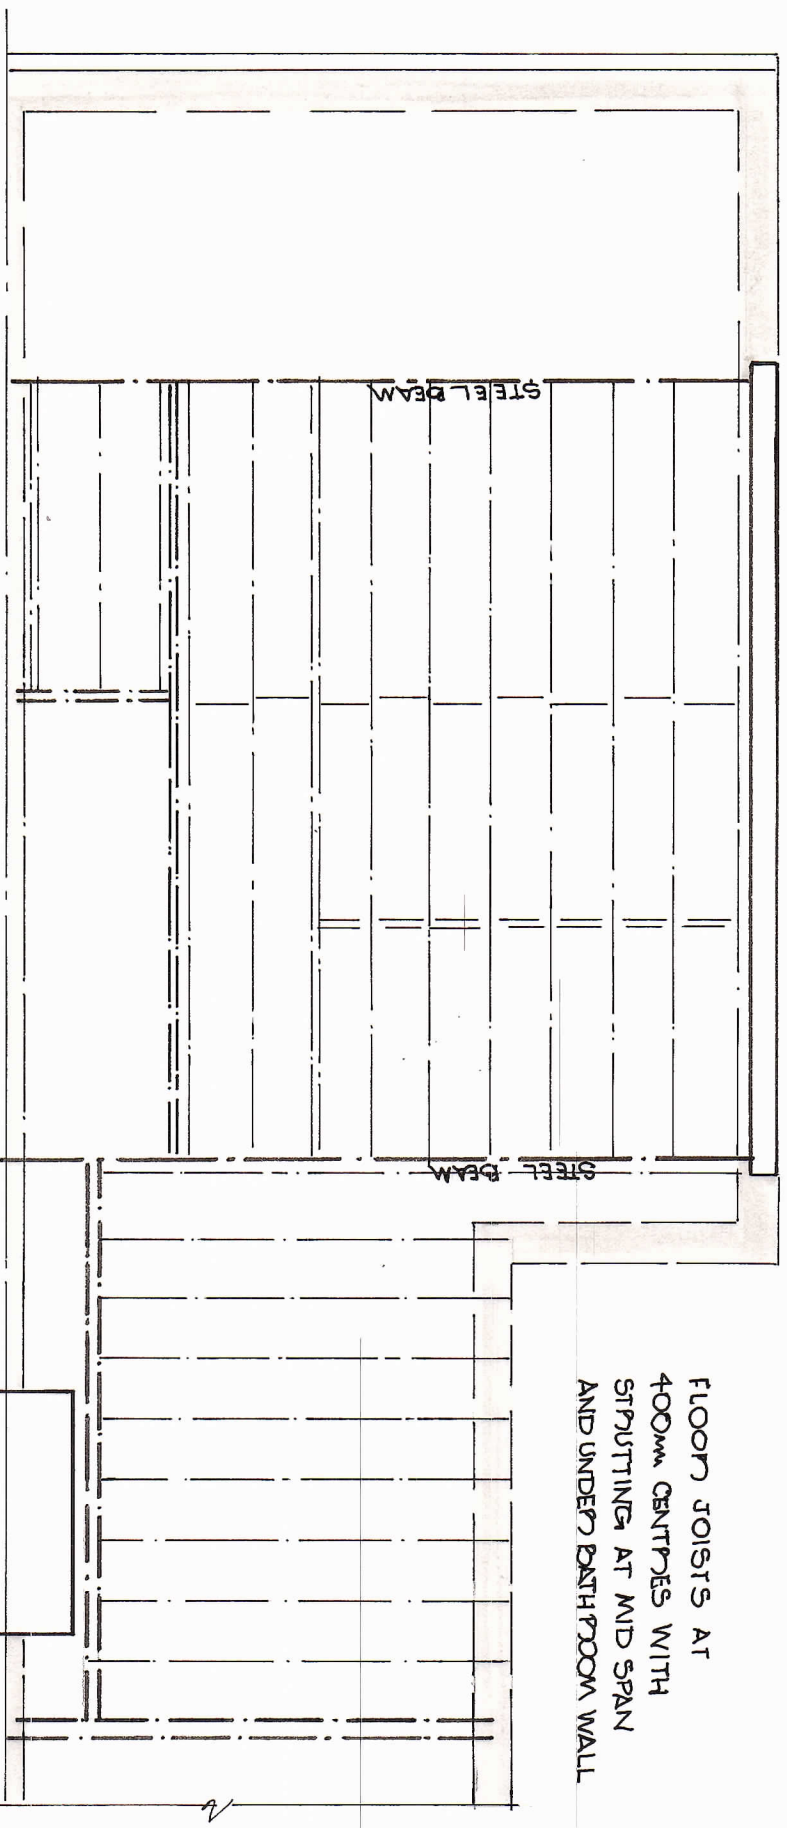


FLOOR LAYOUT/CONSTRUCTION

FLOOR JOISTS AT
400mm CENTRES WITH
SPUTTING AT MID SPAN
AND UNDER BATHROOM WALL

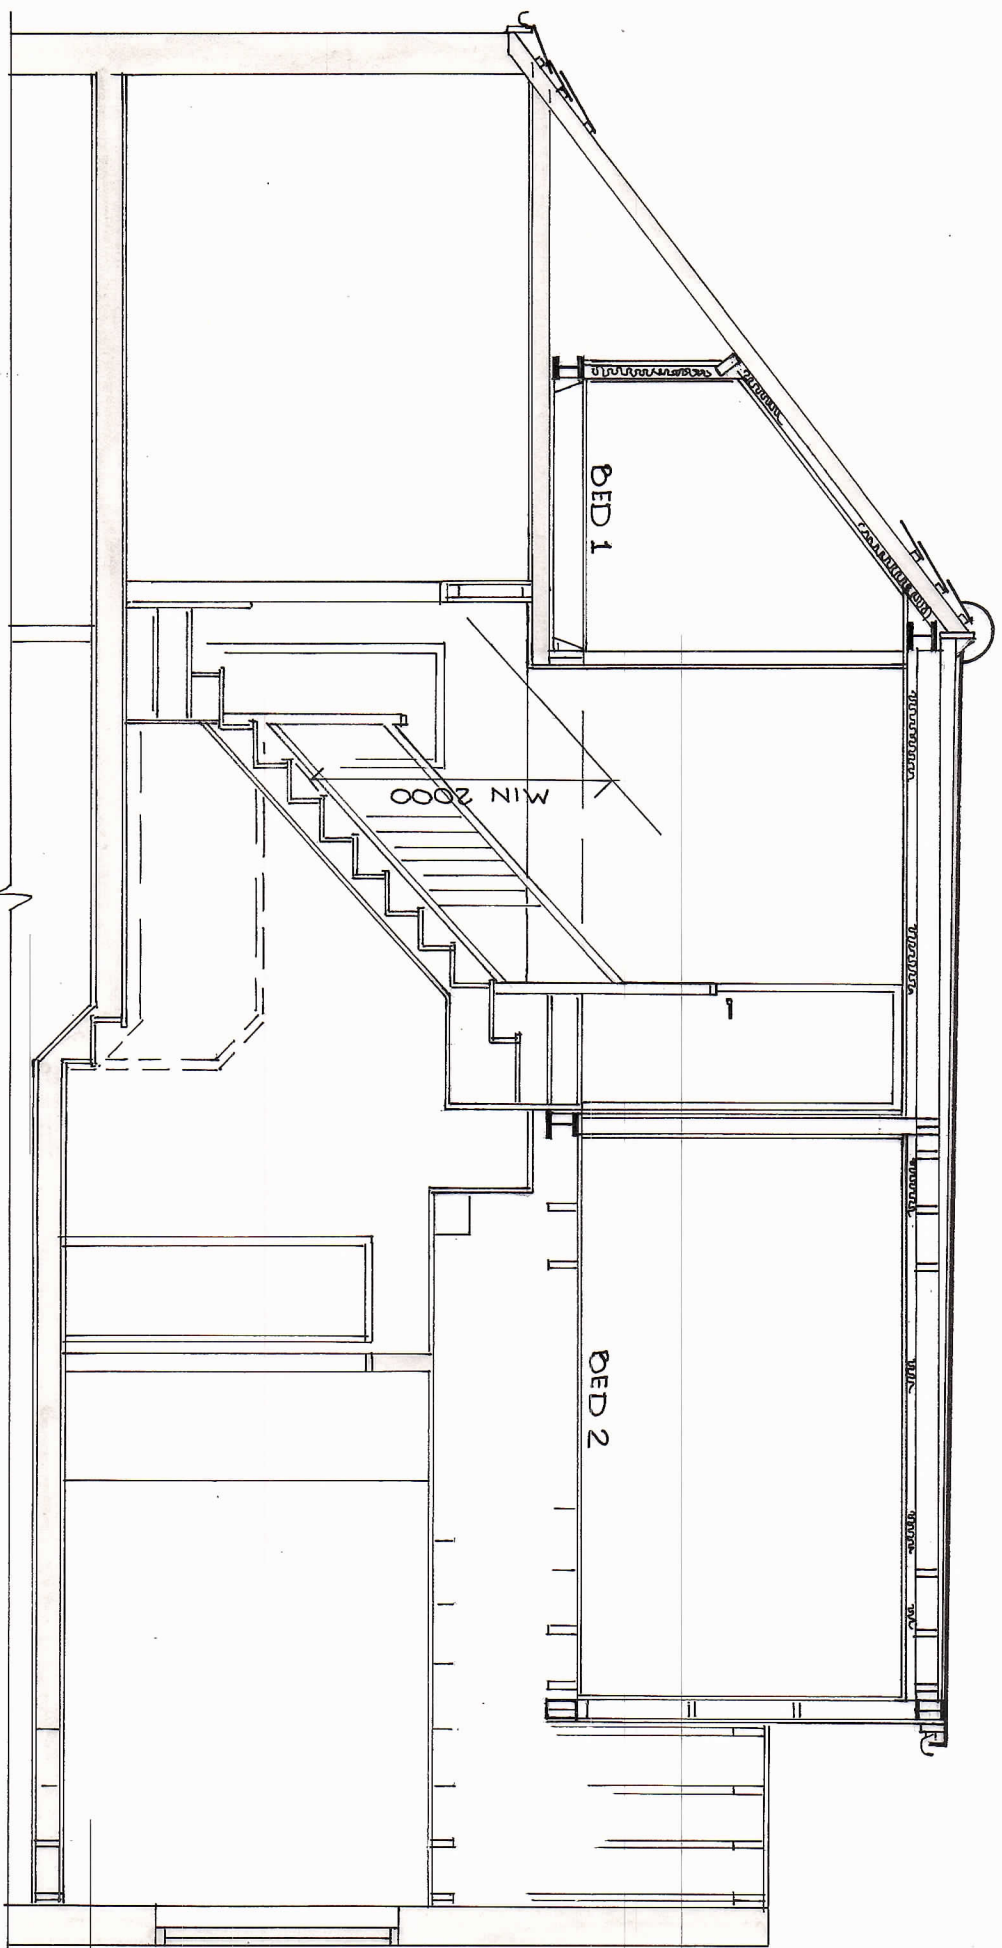

SECTION A-A

POOFLIGHT PROTECTION
 MAXIMUM 150mm ABOVE
 POOF PLANE.

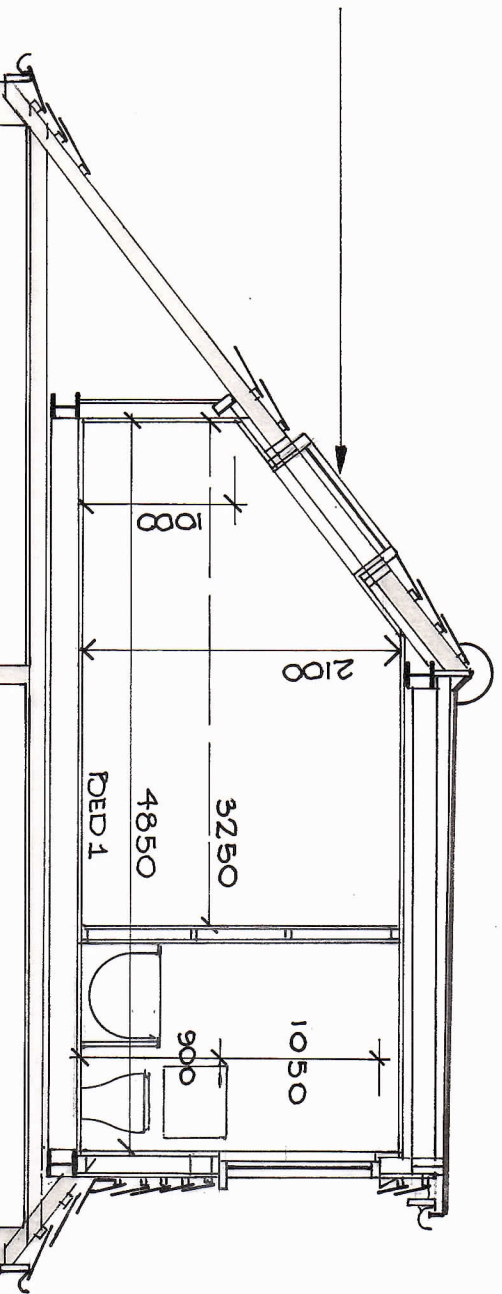

SECTION B-B

1:50



0.3m


9 HARCOURT ROAD BEXLEYHEATH DA6 8AQ

LOFT CONVERSION


DRAWING No. TF/2122/9/88

PROPOSED SECTIONS A-A AND B-B


DATE MAY 2021 SCALE 1:50

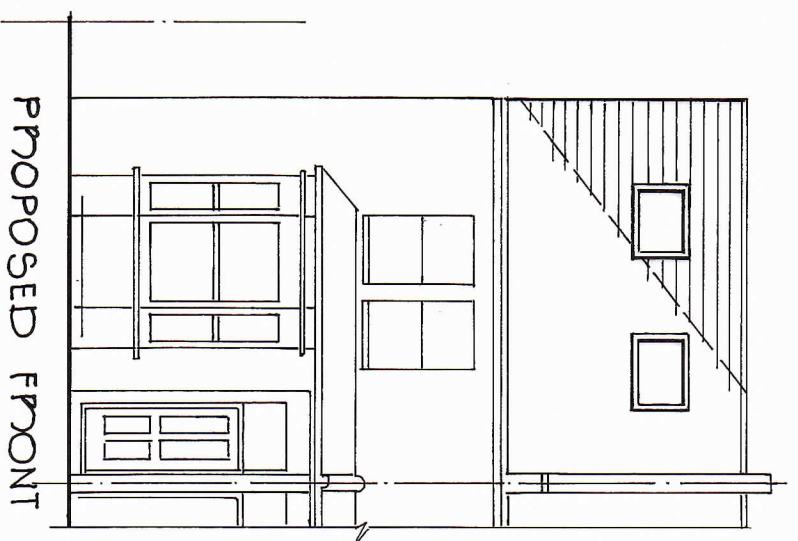


PROPOSED FRONT

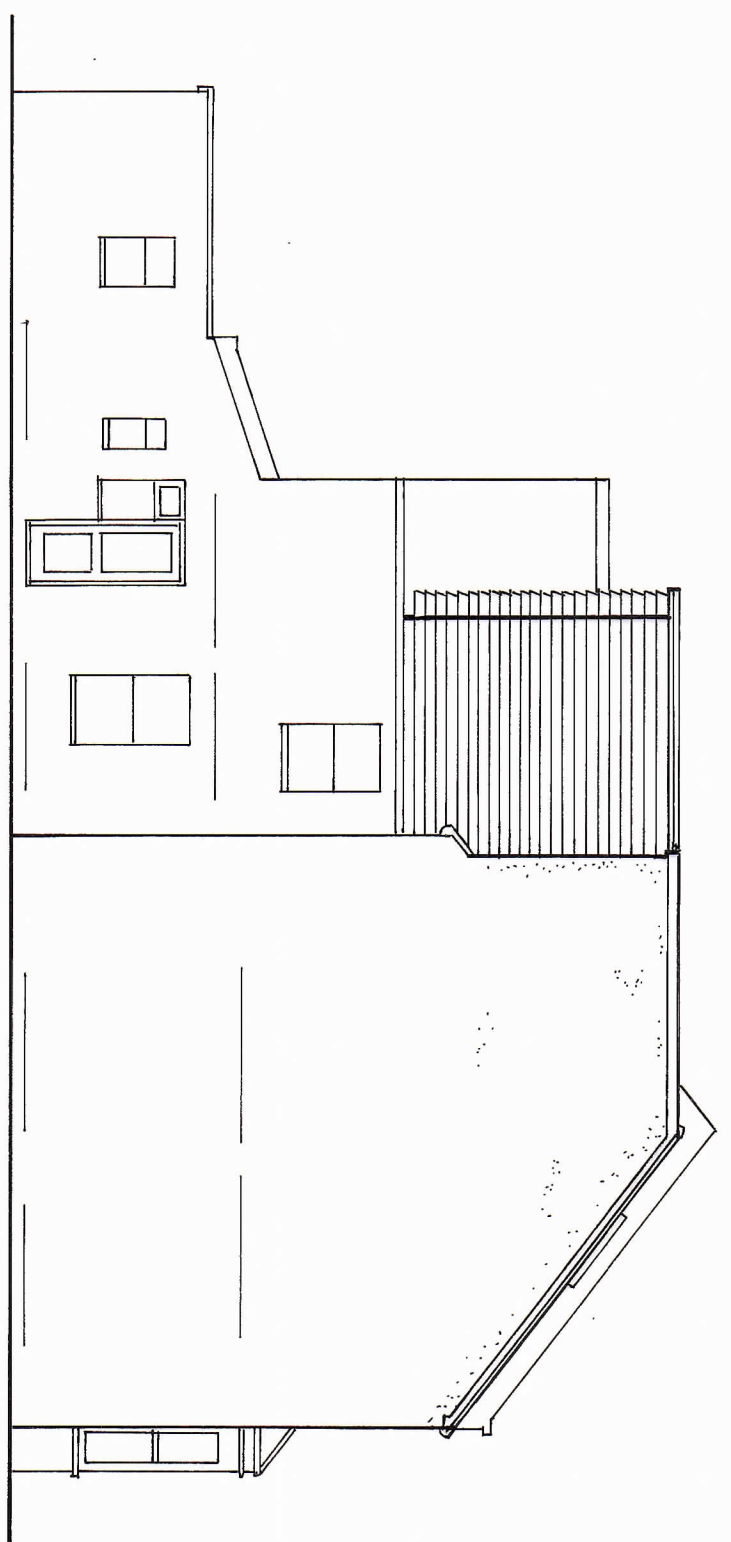

PROPOSED SIDE

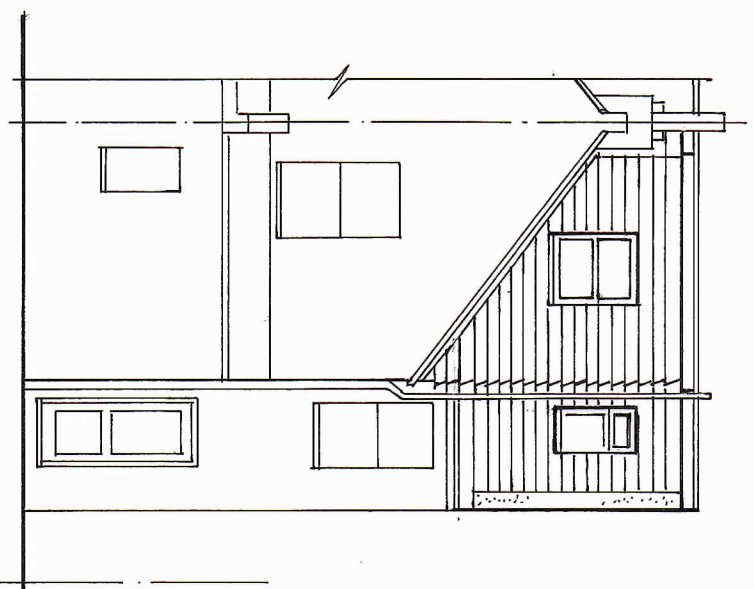

PROPOSED REAR

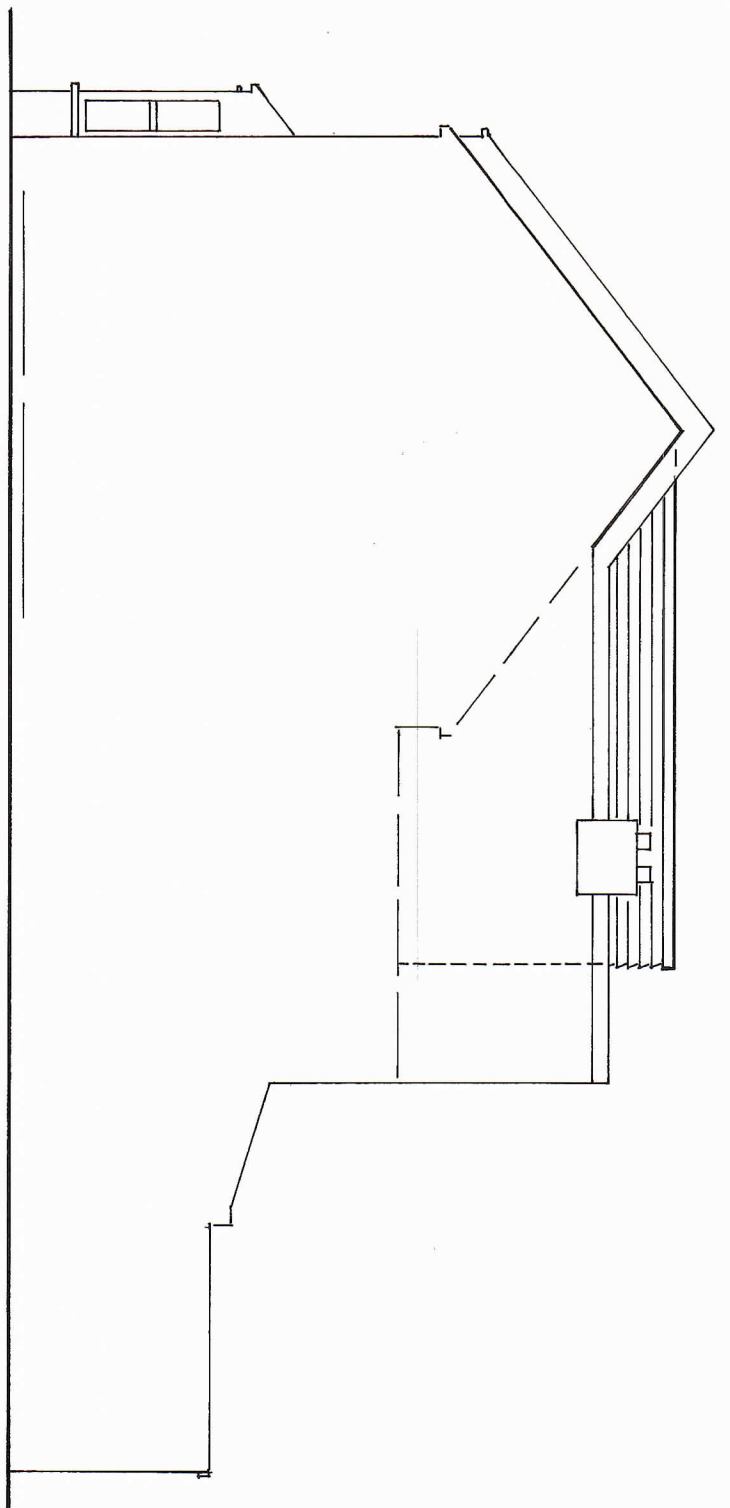

PROPOSED SIDE

1:100



0.6m

9 HARCOURT ROAD BEXLEYHEATH DA6 8AQ

LOFT CONVERSION

DRAWING No. TF/2122/9/99

PROPOSED ELEVATIONS

DATE MAY 2021

SCALE 1:00