

1:100



0.6m

9 HARCOURT ROAD BEXLEYHEATH DA6 8AQ


LOFT CONVERSION

DRAWING No TF/2122/9/1

EXISTING ELEVATIONS

DATE MAY 2021

SCALE 1:00

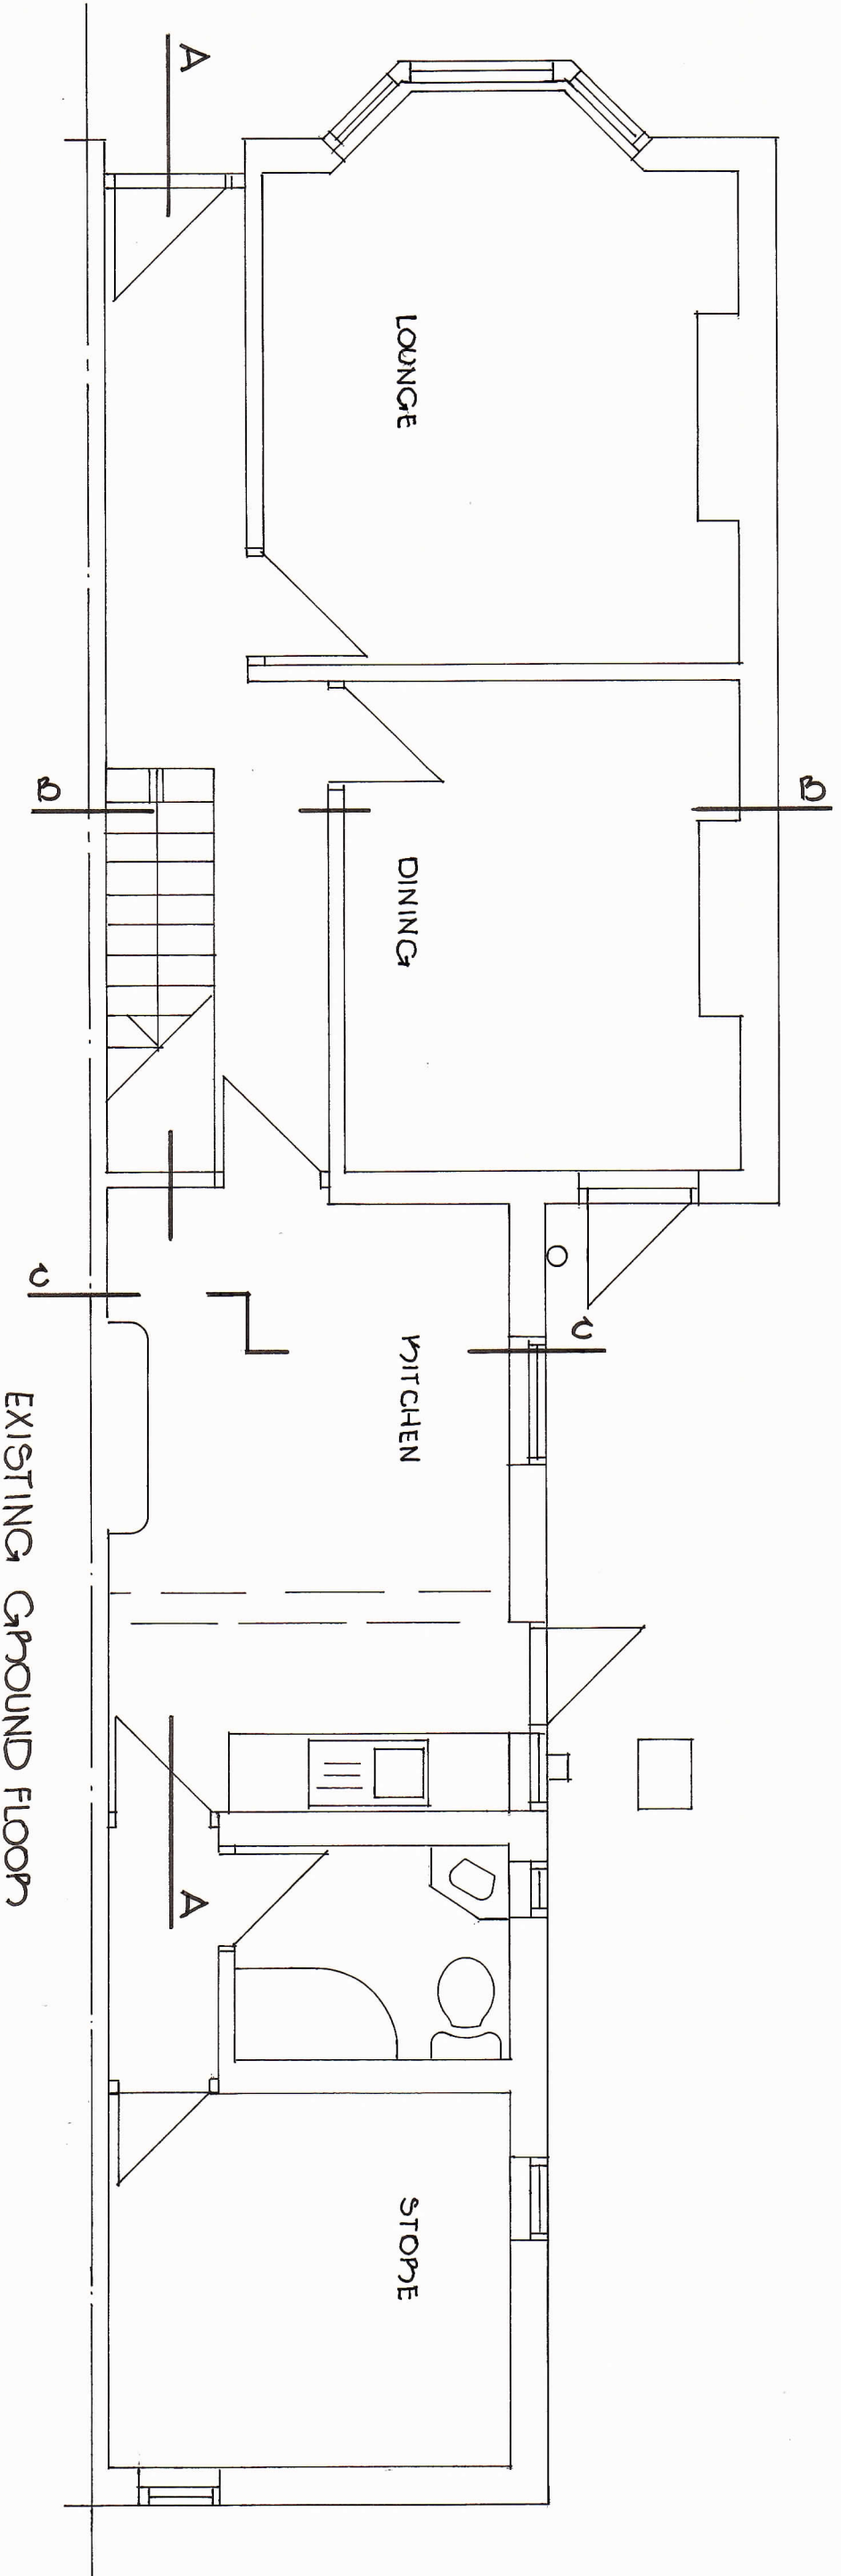

EXISTING GROUND FLOOR

9 HARDCOURT ROAD BEXLEYHEATH DA6 8AQ

LOFT CONVERSION

DRAWING No. TF/2122/12


EXISTING GROUND FLOOR

DATE MAY 2021 SCALE 1:50


1:50



0.3m

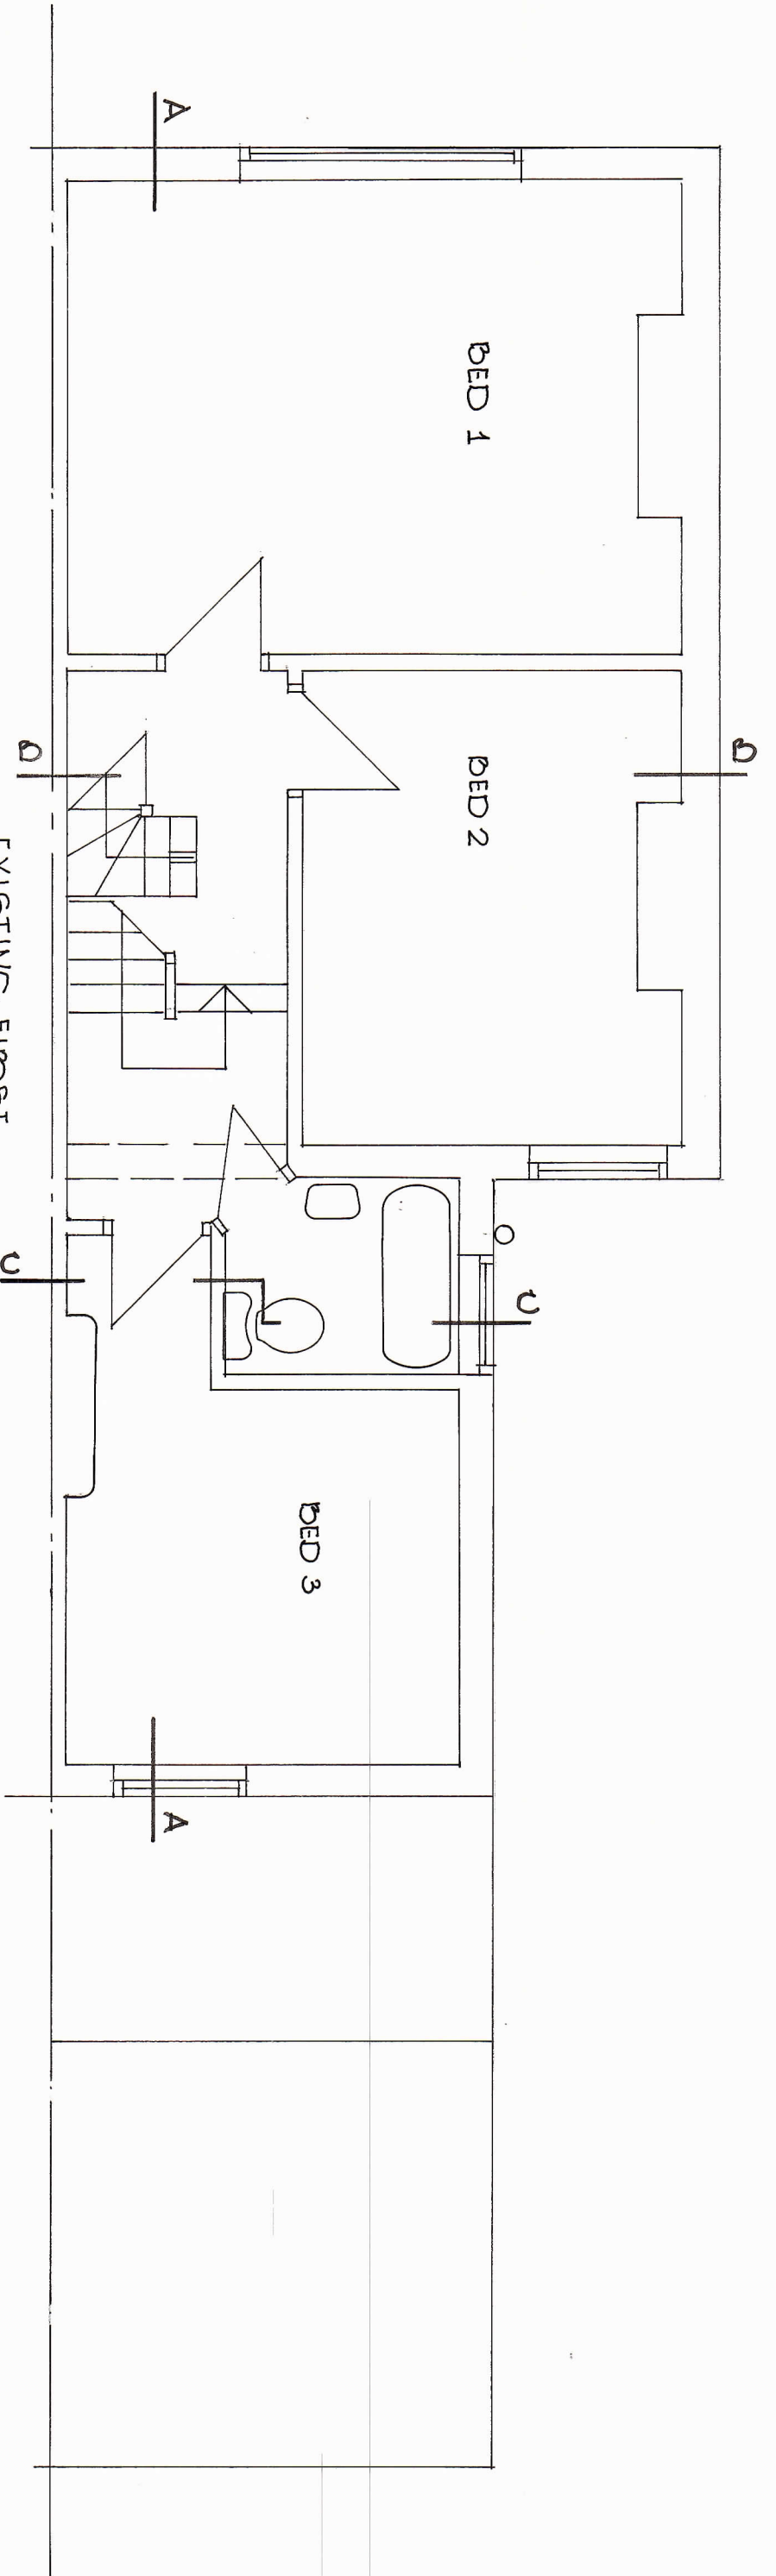

EXISTING FIRST

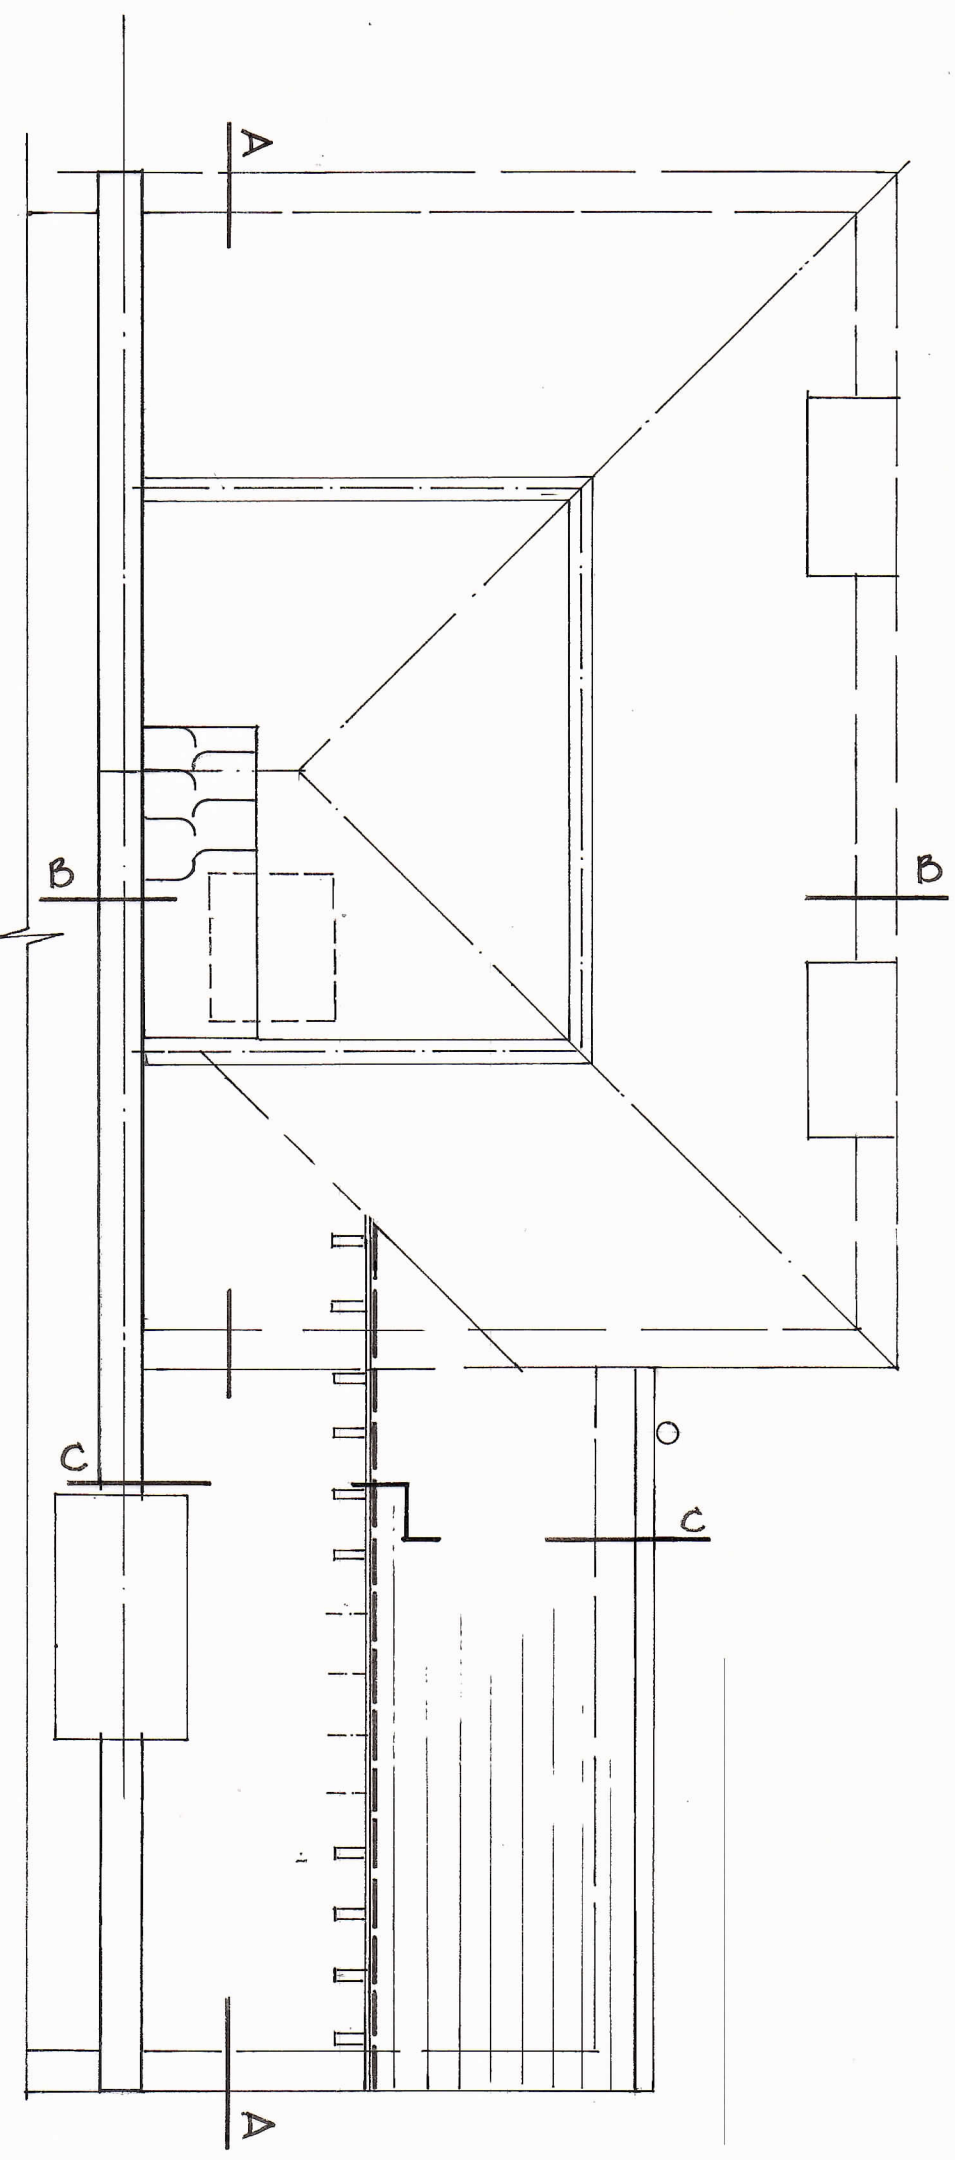


EXISTING LOFT

1:50



0.3m

9 HARCOURT ROAD BEXLEYHEATH DA6 8AQ
 LOFT CONVERSION
 DRAWING No. TF/2122/9/3
 EXISTING FIRST AND SECOND FLOORS
 DATE MAY 2021 SCALE 1:50

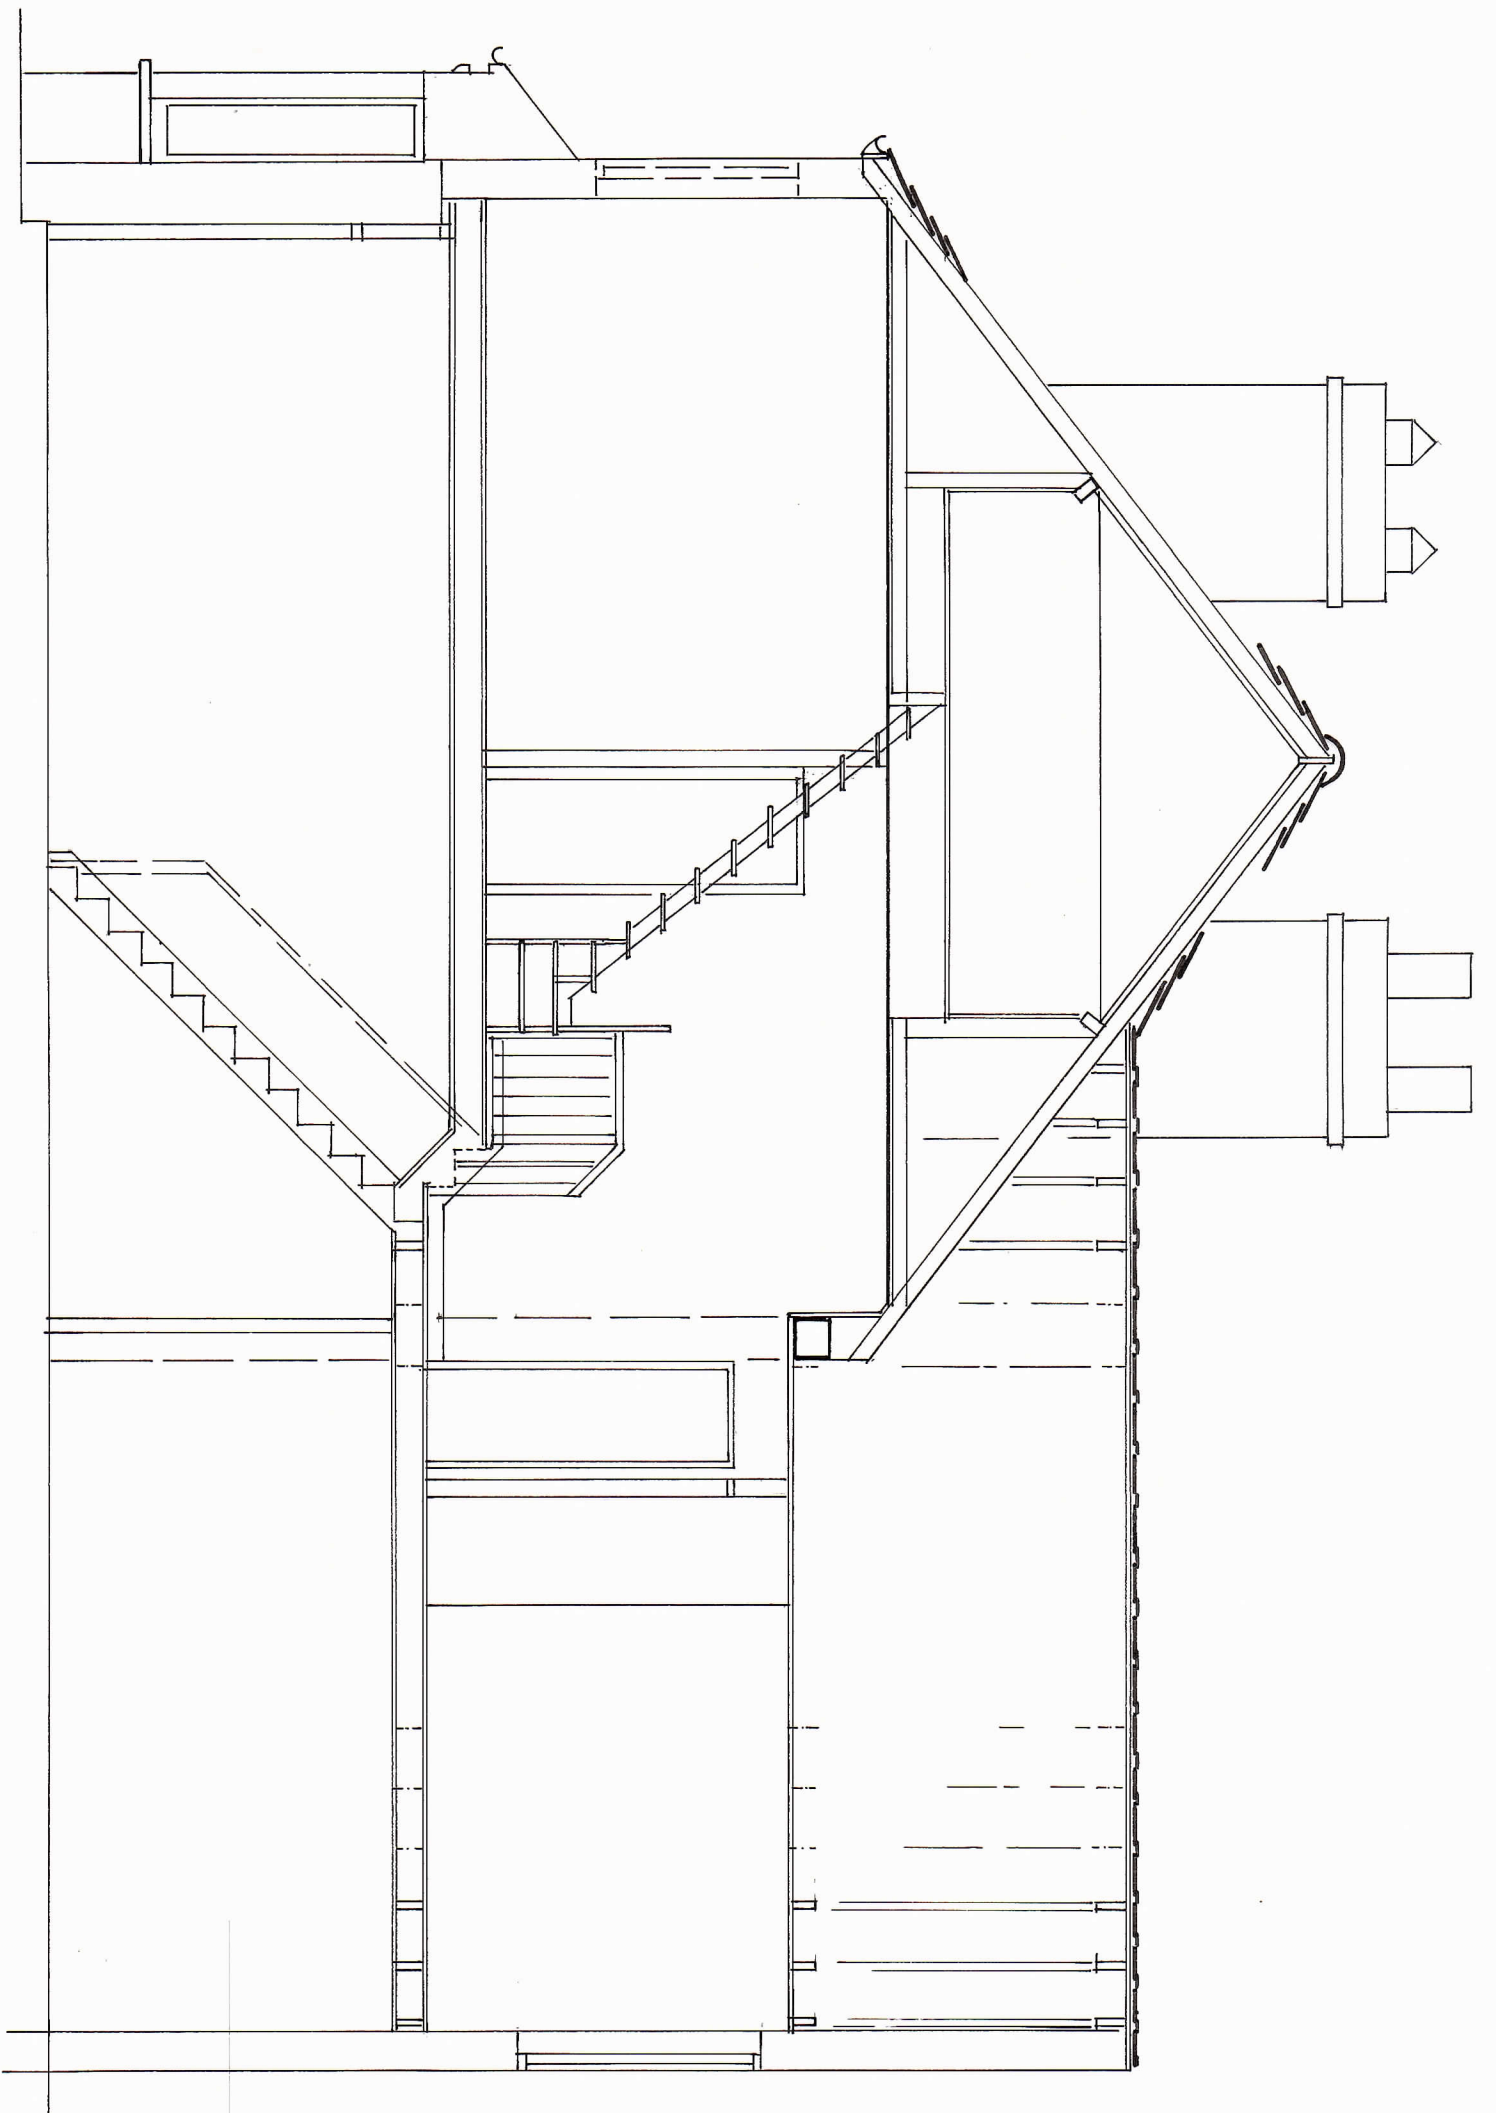

1:50



0.3m



9 HARCOURT ROAD BEXLEYHEATH DA6 8AQ

LOFT CONVERSION

DRAWING No. TF/2122/9/4

EXISTING SECTION A-A

DATE MAY 2021 SCALE 1:50

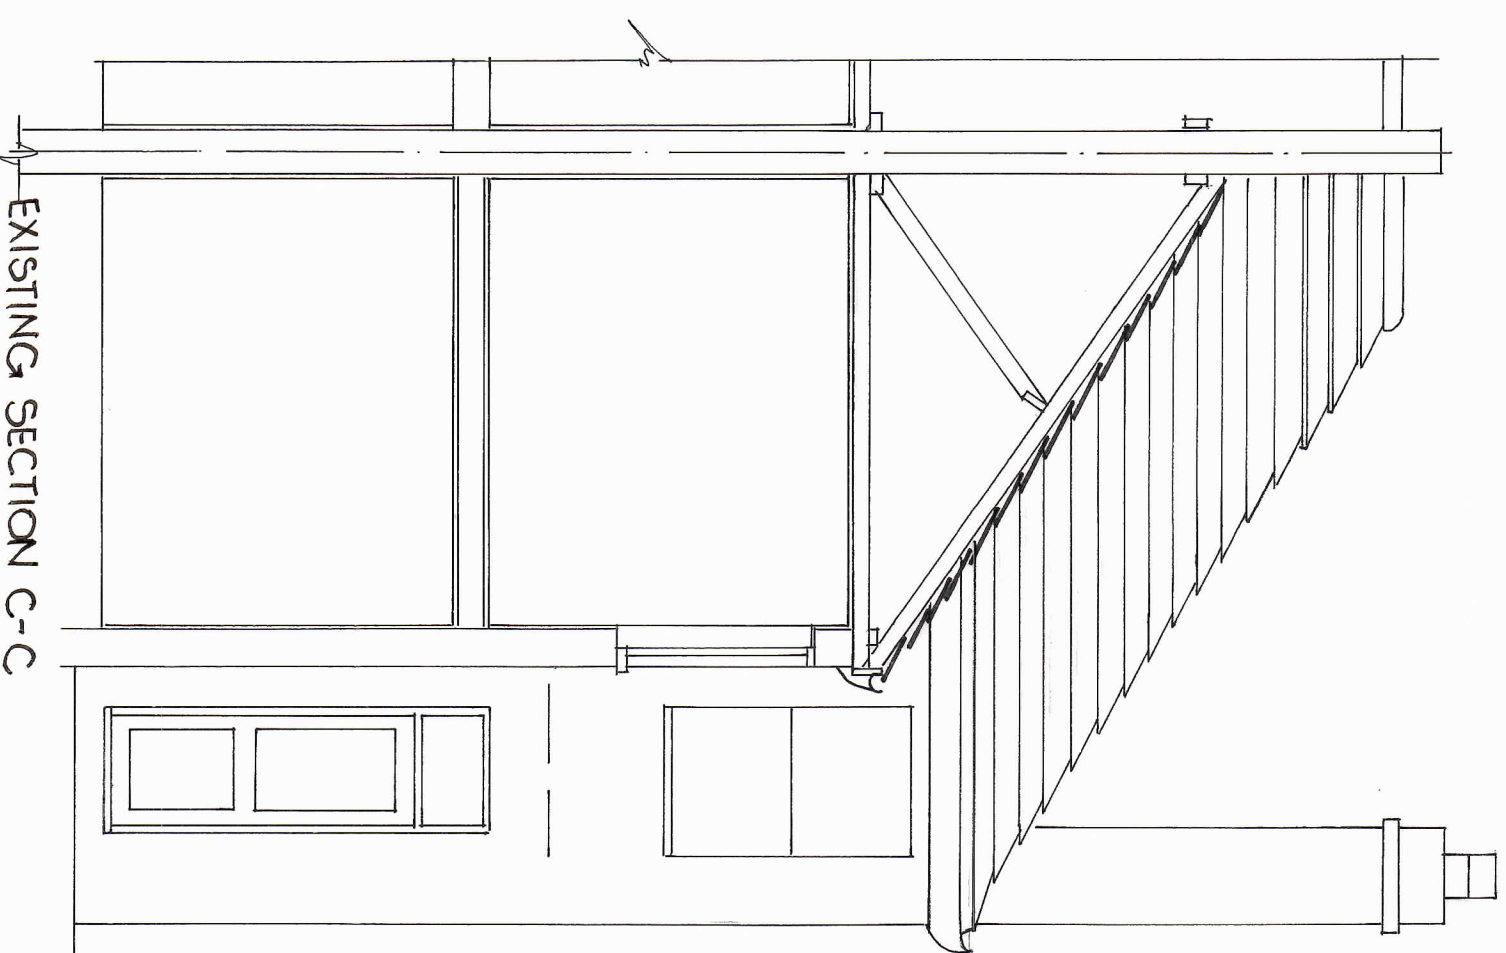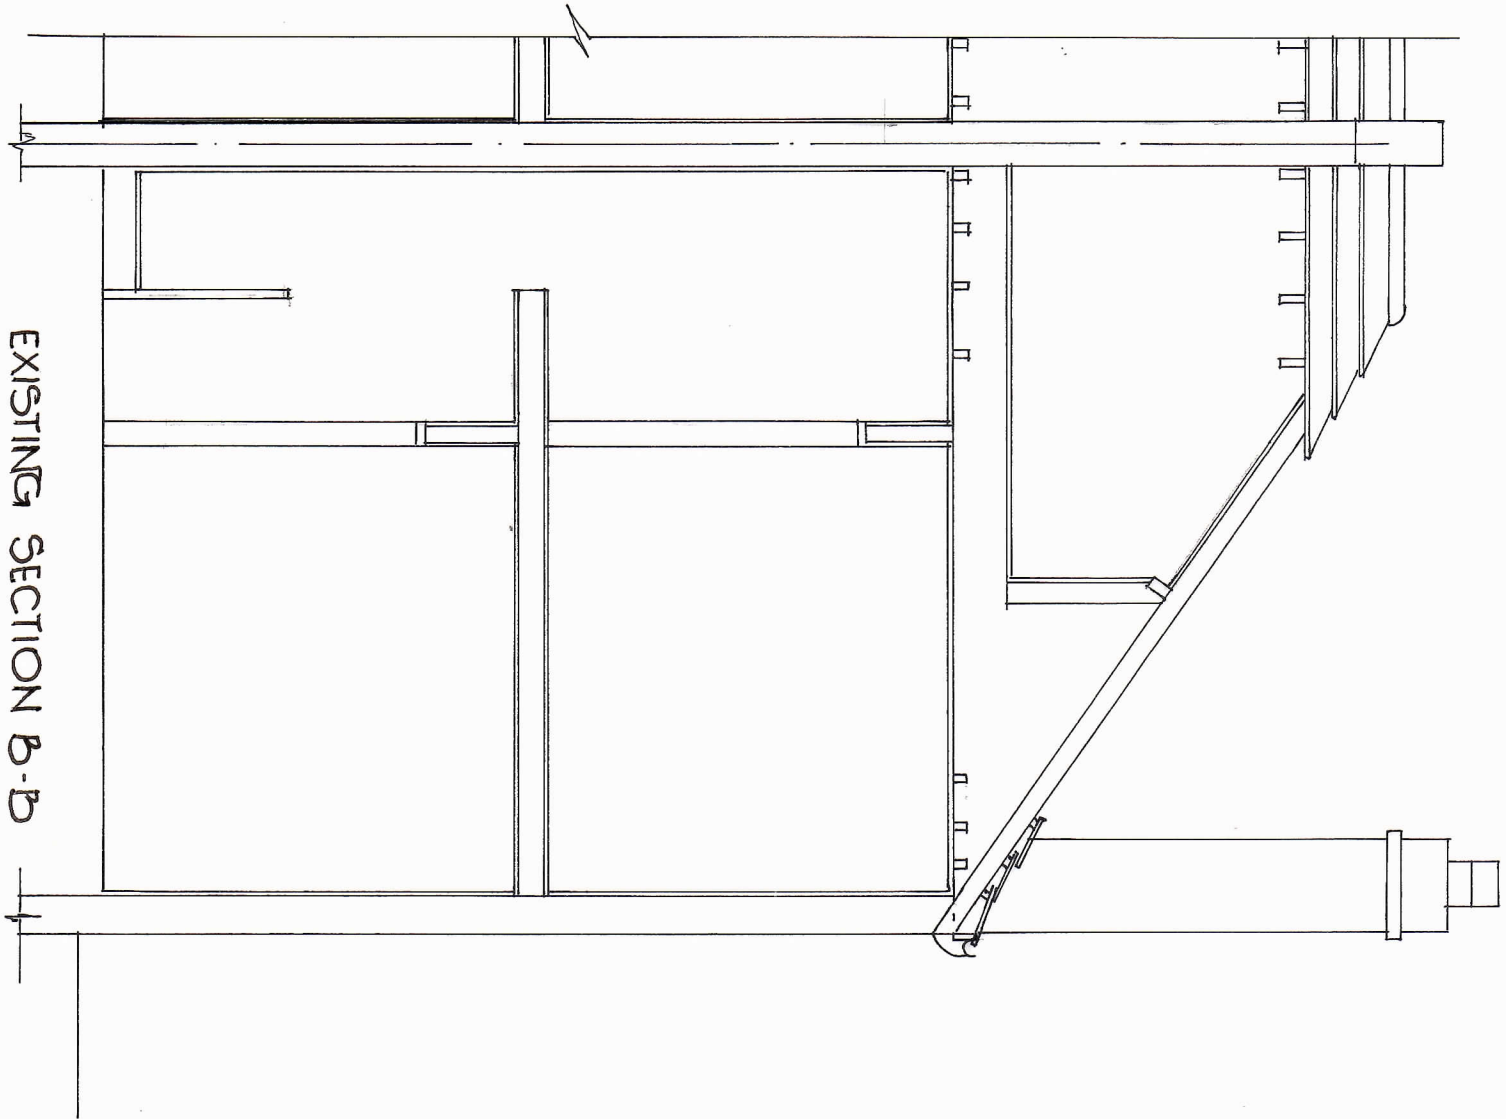

EXISTING SECTION B-B

EXISTING SECTION C-C

1:50



0.3m

f

9 HARCOURT ROAD BEXLEYHEATH DA6 8AQ

LOFT CONVERSION

DRAWING No. TF/2122/9/5

EXISTING SECTIONS B-B AND C-C

DATE MAY 2021 SCALE 1:50